


# TAULMAN ADDITION

BEING A REPLAT OF LOTS 12, 13 AND 14, BLOCK 2,  
TAULMAN ADDITION, AN ADDITION TO THE CITY OF ODESSA,  
ECTOR COUNTY, TEXAS.

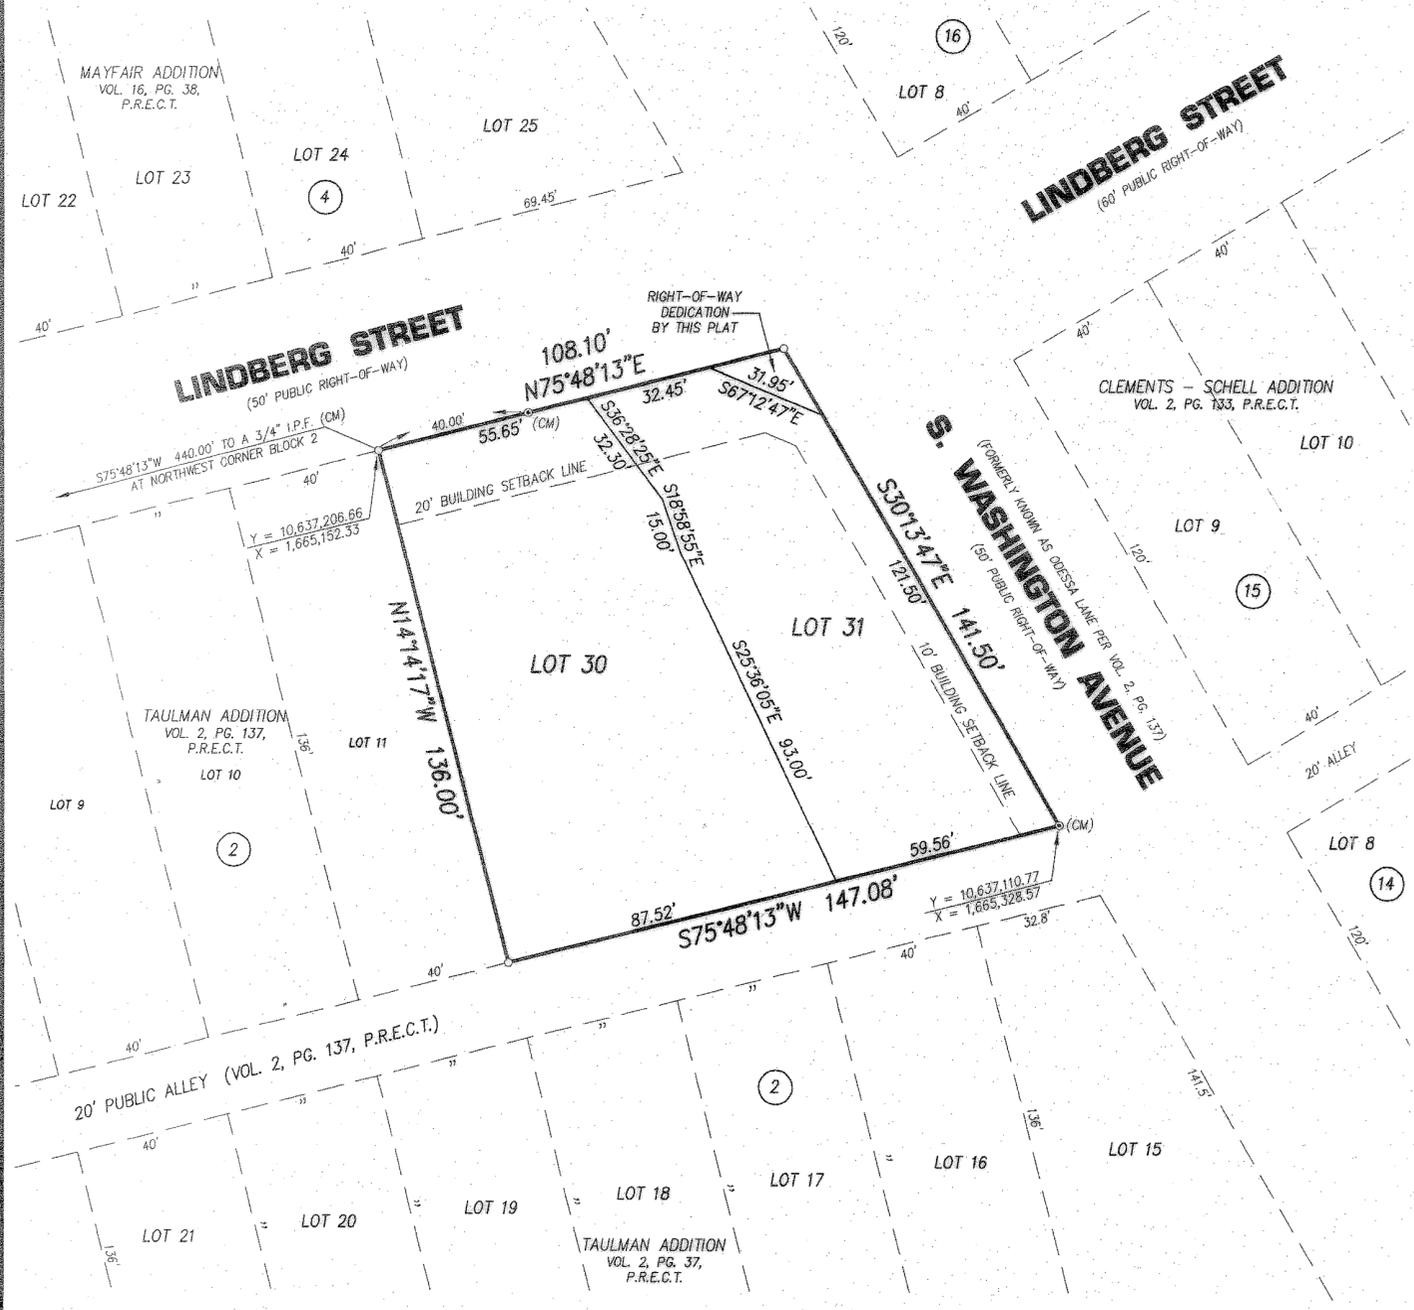

- GENERAL NOTES**
1. THE BEARINGS, DISTANCES AND COORDINATES SHOWN HEREON ARE RELATIVE TO THE TEXAS COORDINATE SYSTEM, NAD83, CENTRAL ZONE (4203), WITH A COMBINED GRID FACTOR OF 0.999853317 AND A THETA ANGLE OF  $-01^{\circ}02'49''$  AT THE SOUTHEAST CORNER OF THE SUBJECT PROPERTY (Y=10,637,110.77 AND X=1,665,328.57) IN U.S. SURVEY FEET.
  2. THE SUBJECT PROPERTY IS LOCATED IN ZONE X, ACCORDING TO THE FLOOD INSURANCE RATE MAP, MAP NO. 48135C0355E, MAP REVISED: MARCH 15, 2012.

STATE OF TEXAS §  
COUNTY OF ECTOR §

15-16-P  
LCA

KNOW ALL MEN BY THESE PRESENTS: THAT WE, HERLINDA RAMOS AND CARLOS MELENDEZ, THE UNDERSIGNED OWNERS OF THE LAND SHOWN ON THIS PLAT AND DESIGNATED AS LOTS 30 AND 31, BLOCK 2, TAULMAN ADDITION, AN ADDITION TO THE CITY OF ODESSA, ECTOR COUNTY, TEXAS, AND WHOSE NAMES ARE SUBSCRIBED HERETO, HEREBY DEDICATE TO THE USE OF THE PUBLIC FOREVER ALL STREETS, ALLEYS, WATER COURSES, DRAINS, EASEMENTS, AND PUBLIC PLACES SHOWN HEREON FOR THE PURPOSES AND CONSIDERATION THEREIN EXPRESSED, AND AN EASEMENT OF EGRESS AND INGRESS FOR TRASH COLLECTION PURPOSES IS HEREBY GRANTED.

BY: Herlinda Ramos BY: Carlos Melendez  
HERLINDA RAMOS CARLOS MELENDEZ

STATE OF TEXAS §  
COUNTY OF ECTOR §

BEFORE ME, THE UNDERSIGNED AUTHORITY A NOTARY PUBLIC IN AND FOR THE COUNTY OF ECTOR AND THE STATE OF TEXAS, ON THIS DAY PERSONALLY APPEARED HERLINDA RAMOS, KNOWN TO ME TO BE THE PERSON WHOSE NAME IS SUBSCRIBED TO THE FOREGOING INSTRUMENT, AND ACKNOWLEDGED TO ME THAT SHE EXECUTED THE SAME FOR THE PURPOSES AND CONSIDERATION THEREIN EXPRESSED AND IN THE CAPACITY THEREIN STATED.

GIVEN UNDER MY HAND AND SEAL OF OFFICE ON THIS 16th DAY OF July, 2015.

Melanie Martinez  
NOTARY PUBLIC IN AND FOR THE STATE OF TEXAS



STATE OF TEXAS §  
COUNTY OF ECTOR §

BEFORE ME, THE UNDERSIGNED AUTHORITY A NOTARY PUBLIC IN AND FOR THE COUNTY OF ECTOR AND THE STATE OF TEXAS, ON THIS DAY PERSONALLY APPEARED CARLOS MELENDEZ, KNOWN TO ME TO BE THE PERSON WHOSE NAME IS SUBSCRIBED TO THE FOREGOING INSTRUMENT, AND ACKNOWLEDGED TO ME THAT HE EXECUTED THE SAME FOR THE PURPOSES AND CONSIDERATION THEREIN EXPRESSED AND IN THE CAPACITY THEREIN STATED.


GIVEN UNDER MY HAND AND SEAL OF OFFICE ON THIS 10th DAY OF June, 2015.

Melanie Martinez  
NOTARY PUBLIC IN AND FOR THE STATE OF TEXAS



KNOW ALL MEN BY THESE PRESENTS: THAT I, WILLIAM C. HADDOCK, DO HEREBY CERTIFY THAT I PREPARED THIS PLAT FROM AN ACTUAL AND ACCURATE SURVEY OF THE LAND AND THAT THE CORNER MONUMENTS SHOWN HEREON WERE PROPERLY PLACED UNDER MY SUPERVISION.

William C. Haddock 6-2-2015  
WILLIAM C. HADDOCK, R.P.L.S. DATE  
TEXAS REGISTRATION NO. 5764

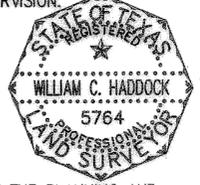

THIS PLAT IS HEREBY APPROVED THIS 7th DAY OF MAY, 2015, BY THE PLANNING AND ZONING COMMISSION, CITY OF ODESSA, TEXAS.

Jing Huang  
CHAIRMAN, PLANNING COMMISSION

Randal J Brunell  
DIRECTOR OF PLANNING

CERTIFICATE OF DIRECTOR OF PUBLIC WORKS I HEREBY CERTIFY THAT ALL REQUIREMENTS OF THE "URBAN DEVELOPMENT ORDINANCE" CONCERNING SUBMISSION AND/OR APPROVAL OF INFORMATION AND DATA TO THE DIRECTOR OF PUBLIC WORKS AND THE CITY ENGINEER REQUIRED FOR FINAL PLAT APPROVAL HAVE BEEN COMPLIED WITH FOR THIS SUBMISSION.

DATED: July 10, 2015  
FOR DIRECTOR OF PUBLIC WORKS

FILED FOR RECORD ON THIS 15th DAY OF July, 2015,  
AT 2:17 P.M. RECORDED THIS 15th DAY OF July, 2015,  
AT 2:17 P.M. IN CABINET B, PAGE 144B, ECTOR COUNTY PLAT RECORDS.

Rinda Hamey  
COUNTY CLERK OF ECTOR COUNTY, TEXAS

**LCA ENVIRONMENTAL • CIVIL ENGINEERING • LAND SURVEYING**  
521 North Texas, Odessa Tx. 79761 F-001363 F-10034300  
Phone # (432) 332-5058 E-Mail: lca@lcaodessa.com  
Personal Service, Today and Tomorrow

E:\2015\2015-021\dwg\Drafting\plc\2015-021.plc.dwg, 6/2/2015 2:36:05 PM

ENG. \_\_\_\_\_ E.T. \_\_\_\_\_  
SVY. \_\_\_\_\_ DFT. \_\_\_\_\_  
LCA JOB No. 2015-021