


Temple Baptist Church Addition

BEING A 16.10 ACRE TRACT OF LAND LOCATED IN SECTION 9,
BLOCK 41, T-2-S, T&P RR CO. SURVEY, AN ADDITION TO THE
CITY OF ODESSA, ECTOR COUNTY, TEXAS.

06-07P
LCA
[Signature]



80' 0 80'
SCALE: 1" = 80'

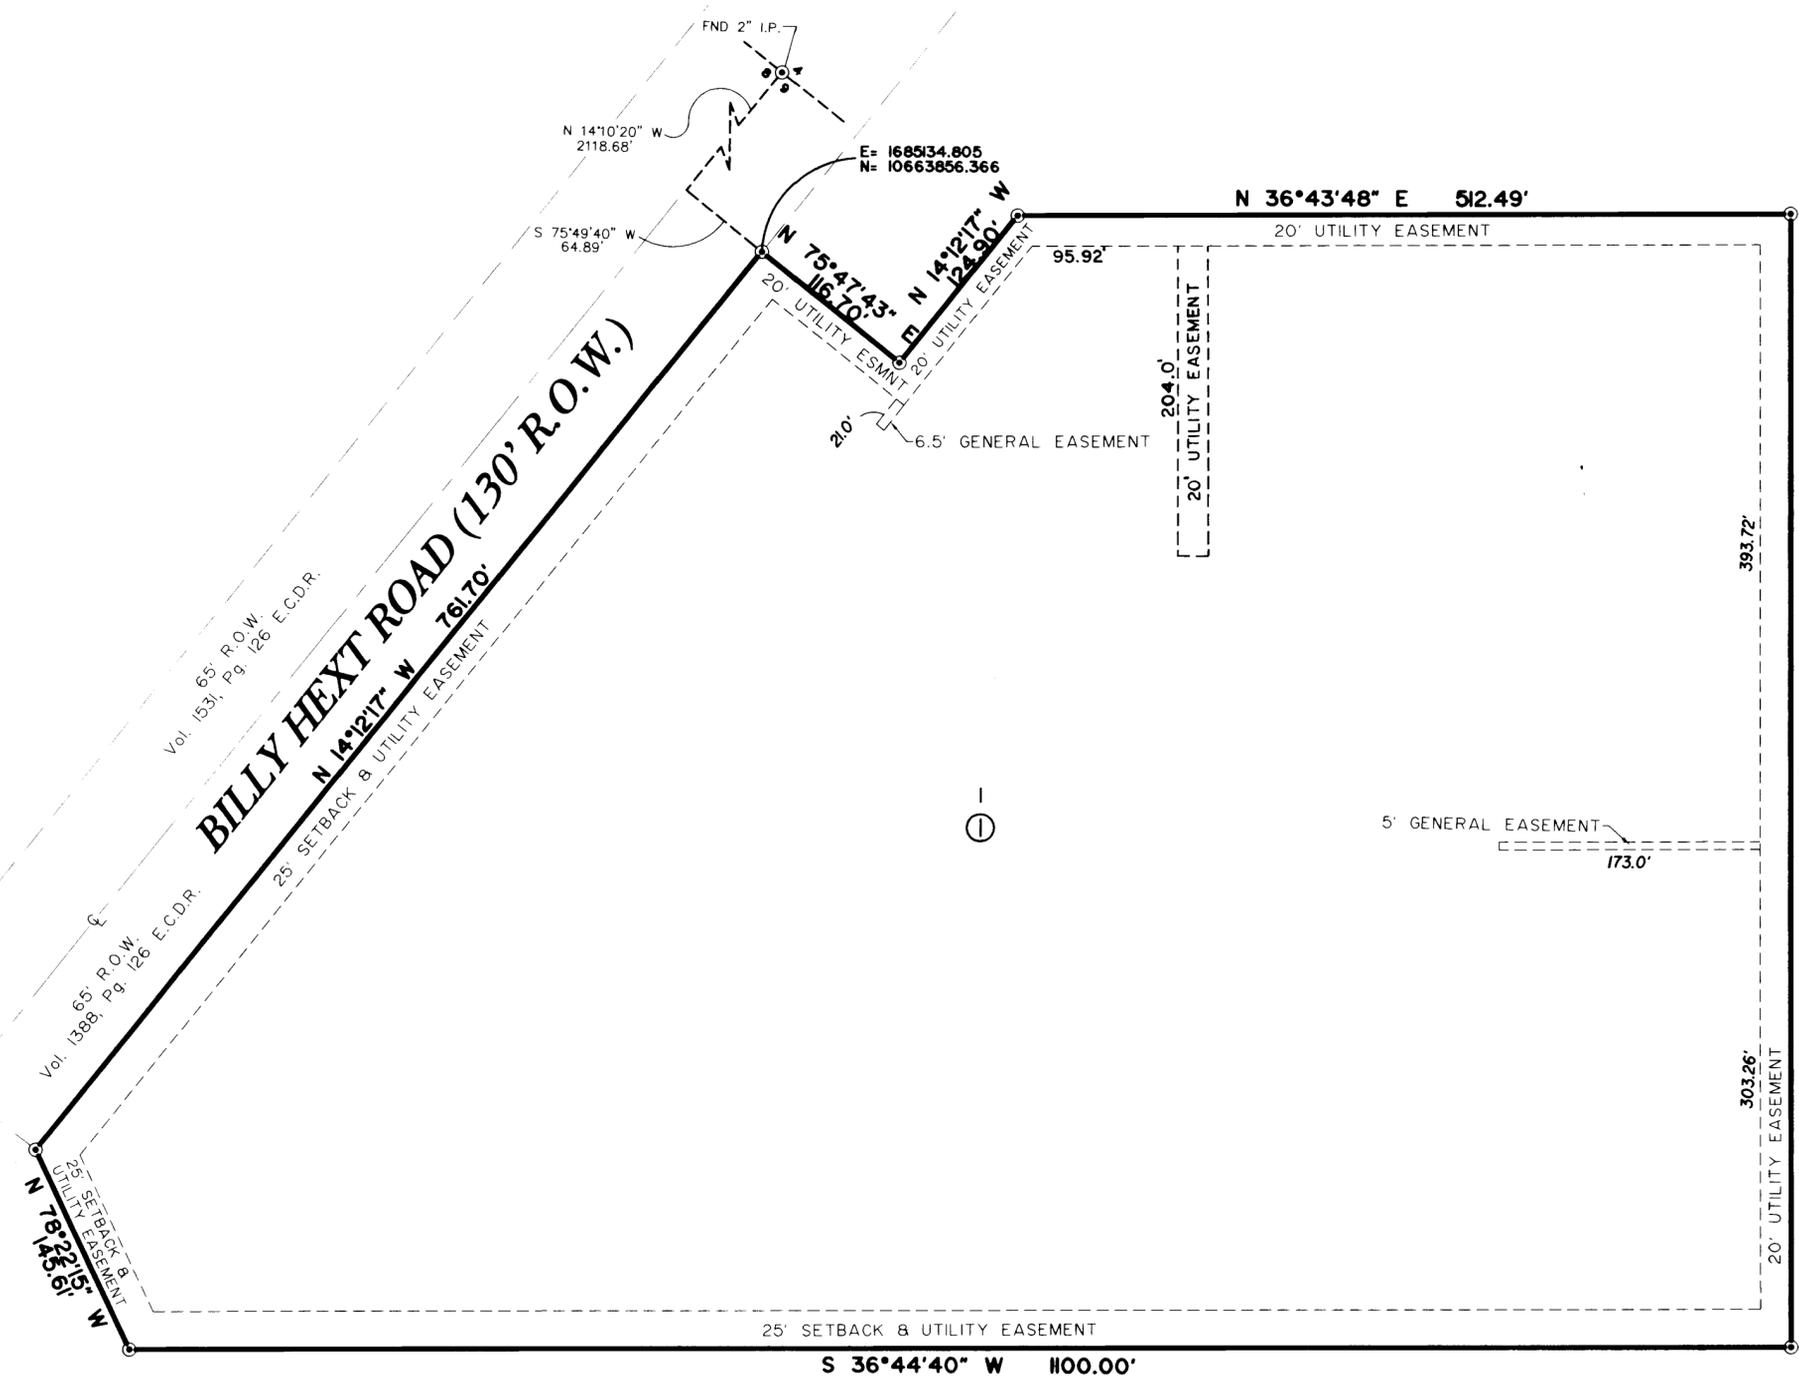

STATE OF TEXAS
COUNTY OF ECTOR

KNOW ALL MEN BY THESE PRESENT THAT I, THE UNDERSIGNED OWNER OF THE LAND SHOWN ON THIS PLAT AND DESIGNATED AS BEING A 16.10 ACRE TRACT OF LAND LOCATED IN SECTION 9, BLOCK 41, T-2-S, T&P RR CO. SURVEY, AN ADDITION TO THE CITY OF ODESSA, ECTOR COUNTY TEXAS, AND WHOSE NAME IS SUBSCRIBED HERETO, THEREBY DEDICATED TO THE USE OF THE PUBLIC FOREVER ALL STREETS, ALLEYS, WATER COURSES, DRAINS, EASEMENTS, PUBLIC PLACES SHOWN THEREON FOR THE PURPOSE AND CONSIDERATION THEREIN EXPRESSED, AND A EASEMENT OF EGRESS AND INGRESS FOR TRASH COLLECTION PURPOSES IS HEREBY GRANTED.


BY: [Signature]
TEMPLE BAPTIST CHURCH
REGGIE BAKER

STATE OF TEXAS
COUNTY OF ECTOR

BEFORE ME THE UNDERSIGNED AUTHORITY A NOTARY PUBLIC IN AND FOR THE COUNTY OF ECTOR AND THE STATE OF TEXAS, ON THIS DAY PERSONALLY APPEARED REGGIE BAKER, KNOWN TO ME TO BE THE PERSON WHOSE NAME IS SUBSCRIBED TO THE FOREGOING INSTRUMENT, AND ACKNOWLEDGED TO ME THAT HE EXECUTED THE SAME FOR THE PURPOSES AND CONSIDERATIONS THEREIN EXPRESSED AND IN THE CAPACITY THEREIN STATED.

GIVEN UNDER MY HAND AND SEAL OF OFFICE ON THIS 15 DAY OF June 2006.

[Signature]
Muri L. Levario
NOTARY PUBLIC IN AND FOR THE STATE OF TEXAS

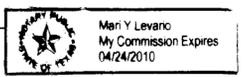

STATE OF TEXAS

THAT I, JOHN F. LANDGRAF, DO HEREBY CERTIFY THAT I PREPARED THIS PLAT FROM AN ACTUAL AND ACCURATE SURVEY OF THE LAND AND THAT THE CORNER MONUMENTS SHOWN HEREON WERE PROPERLY PLACED UNDER MY SUPERVISION.

DATED: 15 June 2006

[Signature]
REGISTERED PROFESSIONAL LAND SURVEYOR

THIS PLAT IS HEREBY APPROVED THIS 18TH DAY OF May, 2006, BY THE PLANNING AND ZONING COMMISSION, CITY OF ODESSA, TEXAS.

[Signature] CHAIRMAN, PLANNING COMMISSION
[Signature] DIRECTOR OF PLANNING



CERTIFICATE OF DIRECTOR OF PUBLIC WORKS

I HEREBY CERTIFY THAT ALL REQUIREMENTS OF THE "URBAN DEVELOPMENT ORDINANCE" CONCERNING SUBMISSION AND/OR APPROVAL OF INFORMATION AND DATA TO THE DIRECTOR OF PUBLIC WORKS AND THE CITY ENGINEER REQUIRED FOR FINAL PLAT APPROVAL HAVE BEEN COMPLIED WITH FOR THIS SUBMISSION.

DATED: July 26, 2006

[Signature]
DIRECTOR OF PUBLIC WORKS

FILED FOR RECORD ON THIS 7 DAY OF August, 2006
AT 10:06 A.M. RECORDED THIS 7 DAY OF August, 2006
AT 10:06 A.M. IN CABINET B, PAGE 170, ECTOR COUNTY PLAT RECORDS.

[Signature]
Linda Haney
COUNTY CLERK OF ECTOR COUNTY, TEXAS

STATE HIGHWAY 191 (VARIABLE R.O.W.)

13061500