


TERK ADDITION 3RD FILING

BEING A SUBDIVISION OF 2.37 ACRE TRACT OF LAND
IN SECTION 13, BLOCK 42, T-2-S, T & P RY. CO. SURVEY,
ECTOR CO., TEXAS & A REPLAT OF 0.15 ACRES OF LOT 29, BLOCK 1,
CHIMNEY HOLLOW

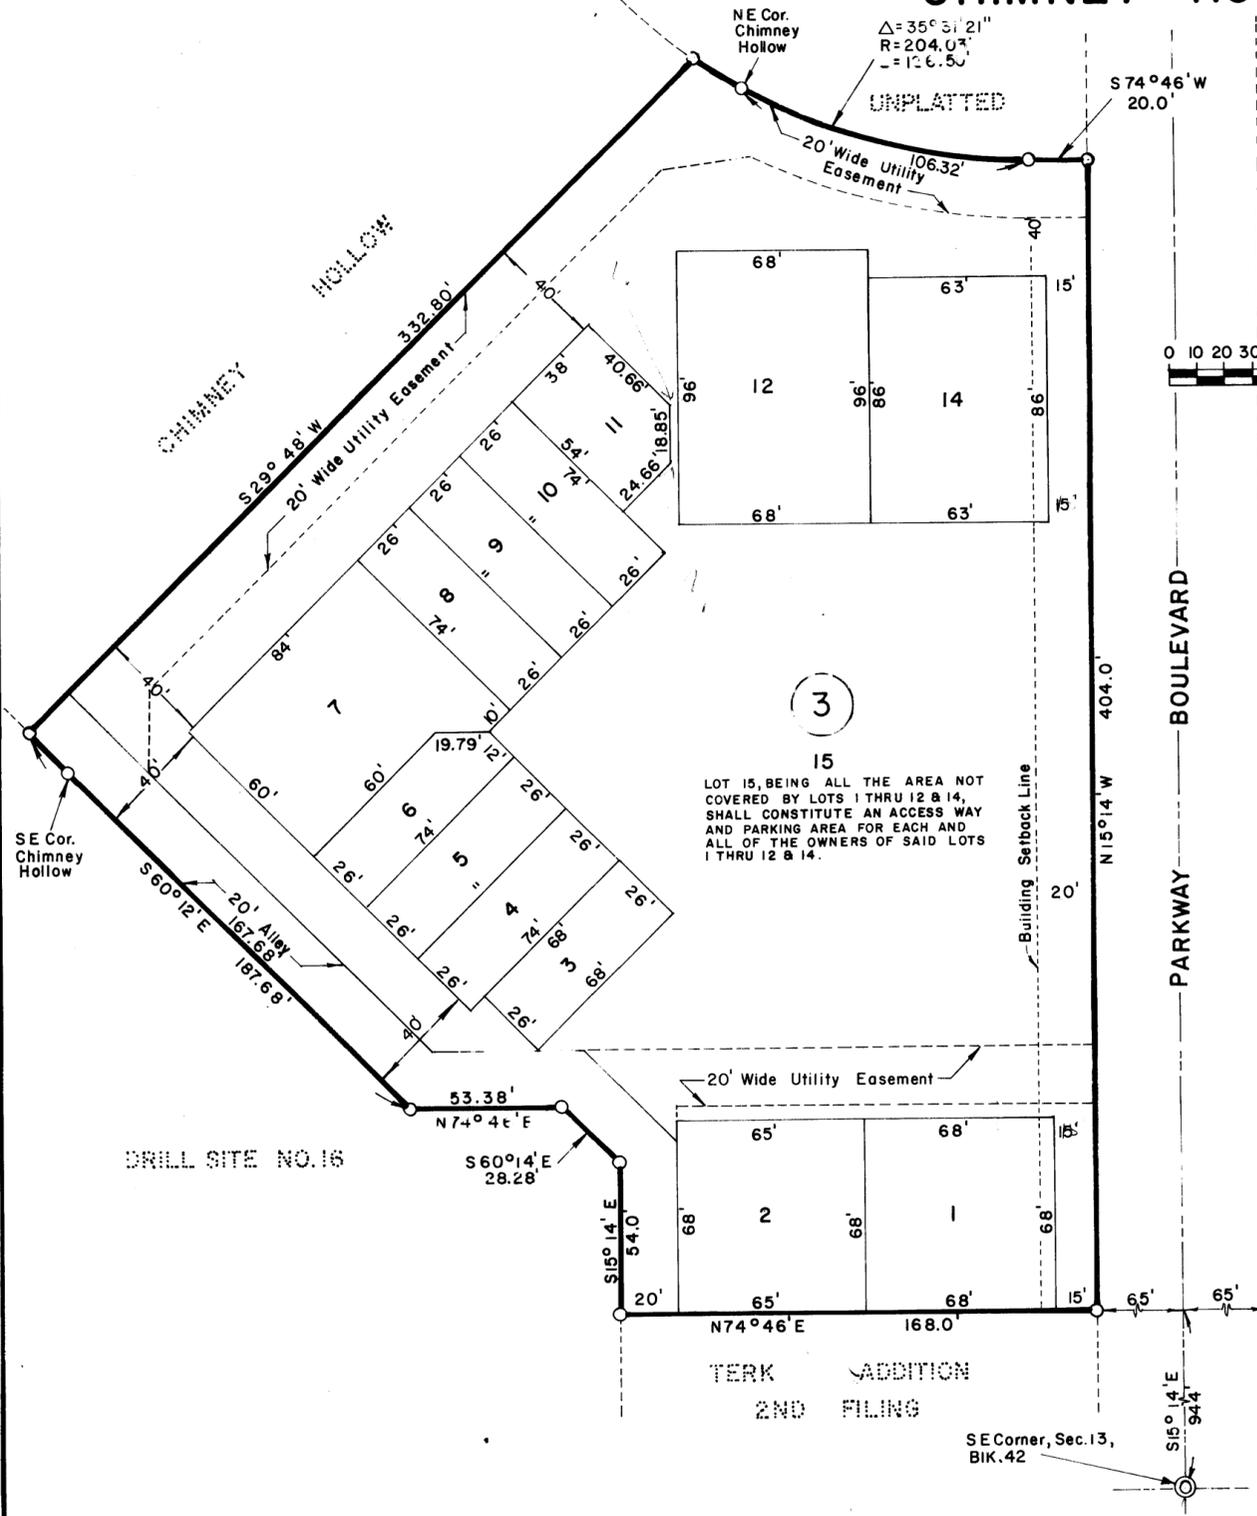

LEGEND

- Subdivision Corner
- Property Line
- ⊙ Section Corner



STATE OF TEXAS:
COUNTY OF ECTOR:

BEFORE ME THE UNDERSIGNED AUTHORITY

A NOTARY PUBLIC IN AND FOR THE COUNTY OF ECTOR AND THE STATE OF TEXAS, ON THIS DAY PERSONALLY APPEARED JOHNNIE FIELDS, PRESIDENT OF "FIELDS GROUP, INC.", KNOWN TO ME TO BE THE PERSON WHOSE NAME IS SUBSCRIBED TO THE FOREGOING INSTRUMENT, AND ACKNOWLEDGED TO ME THAT THE SAME WAS THE ACT OF SAID "FIELDS GROUP INC", A TEXAS CORPORATION, AND THAT HE EXECUTED THE SAME AS THE ACT OF SAID CORPORATION FOR THE PURPOSES AND CONSIDERATIONS THEREIN EXPRESSED AND IN THE CAPACITY THEREIN STATED.

GIVEN UNDER MY HAND AND SEAL OF OFFICE ON THIS _____ DAY OF _____, 1977.

NOTARY PUBLIC IN AND FOR ECTOR COUNTY, TEXAS

KNOW ALL MEN BY THESE PRESENTS

THAT I, KENNETH E. ESMOND, DO HEREBY CERTIFY THAT I PREPARED THIS PLAT FROM AN ACTUAL AND ACCURATE SURVEY OF THE LAND AND THAT THE CORNER MONUMENTS SHOWN HEREON WERE PROPERLY PLACED UNDER MY SUPERVISION.

DATED: May 15, 1977. Kenneth E. Esmond
REGISTERED PUBLIC SURVEYOR

CERTIFICATE OF DIRECTOR OF PUBLIC WORKS

I HEREBY CERTIFY THAT ALL REQUIREMENTS OF THE "URBAN DEVELOPMENT ORDINANCE" CONCERNING SUBMISSION AND/OR APPROVAL OF INFORMATION AND DATA TO THE DIRECTOR OF PUBLIC WORKS AND THE CITY ENGINEER REQUIRED FOR FINAL PLAT APPROVAL HAVE BEEN COMPLIED WITH FOR THIS SUBMISSION.

DATED: Aug 5th, 1977. Bryan W. Henderson
DIRECTOR OF PUBLIC WORKS

APPROVED THIS 14th DAY OF April, 1977, BY THE PLANNING BOARD OF THE CITY OF ODESSA, TEXAS.

CHAIRMAN Judy Palmer DIRECTOR OF PLANNING

APPROVED THIS 20th DAY OF April, 1977, BY THE CITY COUNCIL OF THE CITY OF ODESSA, TEXAS.

MAYOR-PRO-TEM Julio Villar CITY MANAGER Linda Martin CITY SECRETARY

FILED FOR RECORD THIS _____ DAY OF _____, 1977, AT _____ P.M.
RECORDED THIS _____ DAY OF _____, 1977, AT _____ M. IN VOLUME
18, PAGE 39, ECTOR COUNTY PLAT RECORDS.

STATE OF TEXAS:
COUNTY OF ECTOR:

KNOW ALL MEN BY THESE PRESENTS

WE, THE UNDERSIGNED OWNERS OF THE LAND SHOWN ON THIS PLAT AND DESIGNATED AS "TERK ADDITION 3RD FILING" AN ADDITION TO THE CITY OF ODESSA, ECTOR COUNTY, TEXAS, AND WHOSE NAMES ARE SUBSCRIBED HERETO, HEREBY DEDICATE TO THE USE OF THE PUBLIC FOREVER ALL STREETS, ALLEYS, WATER COURSES, DRAINS, EASEMENTS, AND PUBLIC PLACES SHOWN THEREON FOR THE PURPOSE AND CONSIDERATION THEREIN EXPRESSED, AND AN EASEMENT OF EGRESS AND INGRESS FOR GARBAGE AND TRASH COLLECTION PURPOSES UPON LOT 15, BLOCK 3, TERK ADDITION, 3RD FILING.

"FIELDS GROUP, INC."

Johnnie Fields
JOHNNIE FIELDS, PRESIDENT

ATTEST: _____
SECRETARY

COUNTY CLERK OF ECTOR COUNTY, TEXAS