
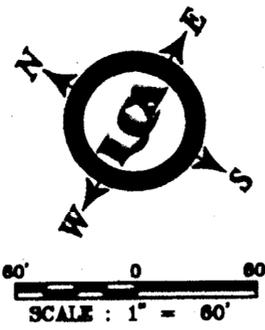


TIERRA DEL SOL 2ND FILING

BEING A 3.51 ACRE TRACT
IN SECTION 47, BLOCK 42, T-1-S,
T&P. RR. Co. SURVEY, ECTOR COUNTY, TEXAS

UNPLATTED
REMAINDER OF SECTION 47, BLOCK,
42, T-1-S, T&P RR CO SURVEY,
ODESSA, ECTOR COUNTY, TEXAS.

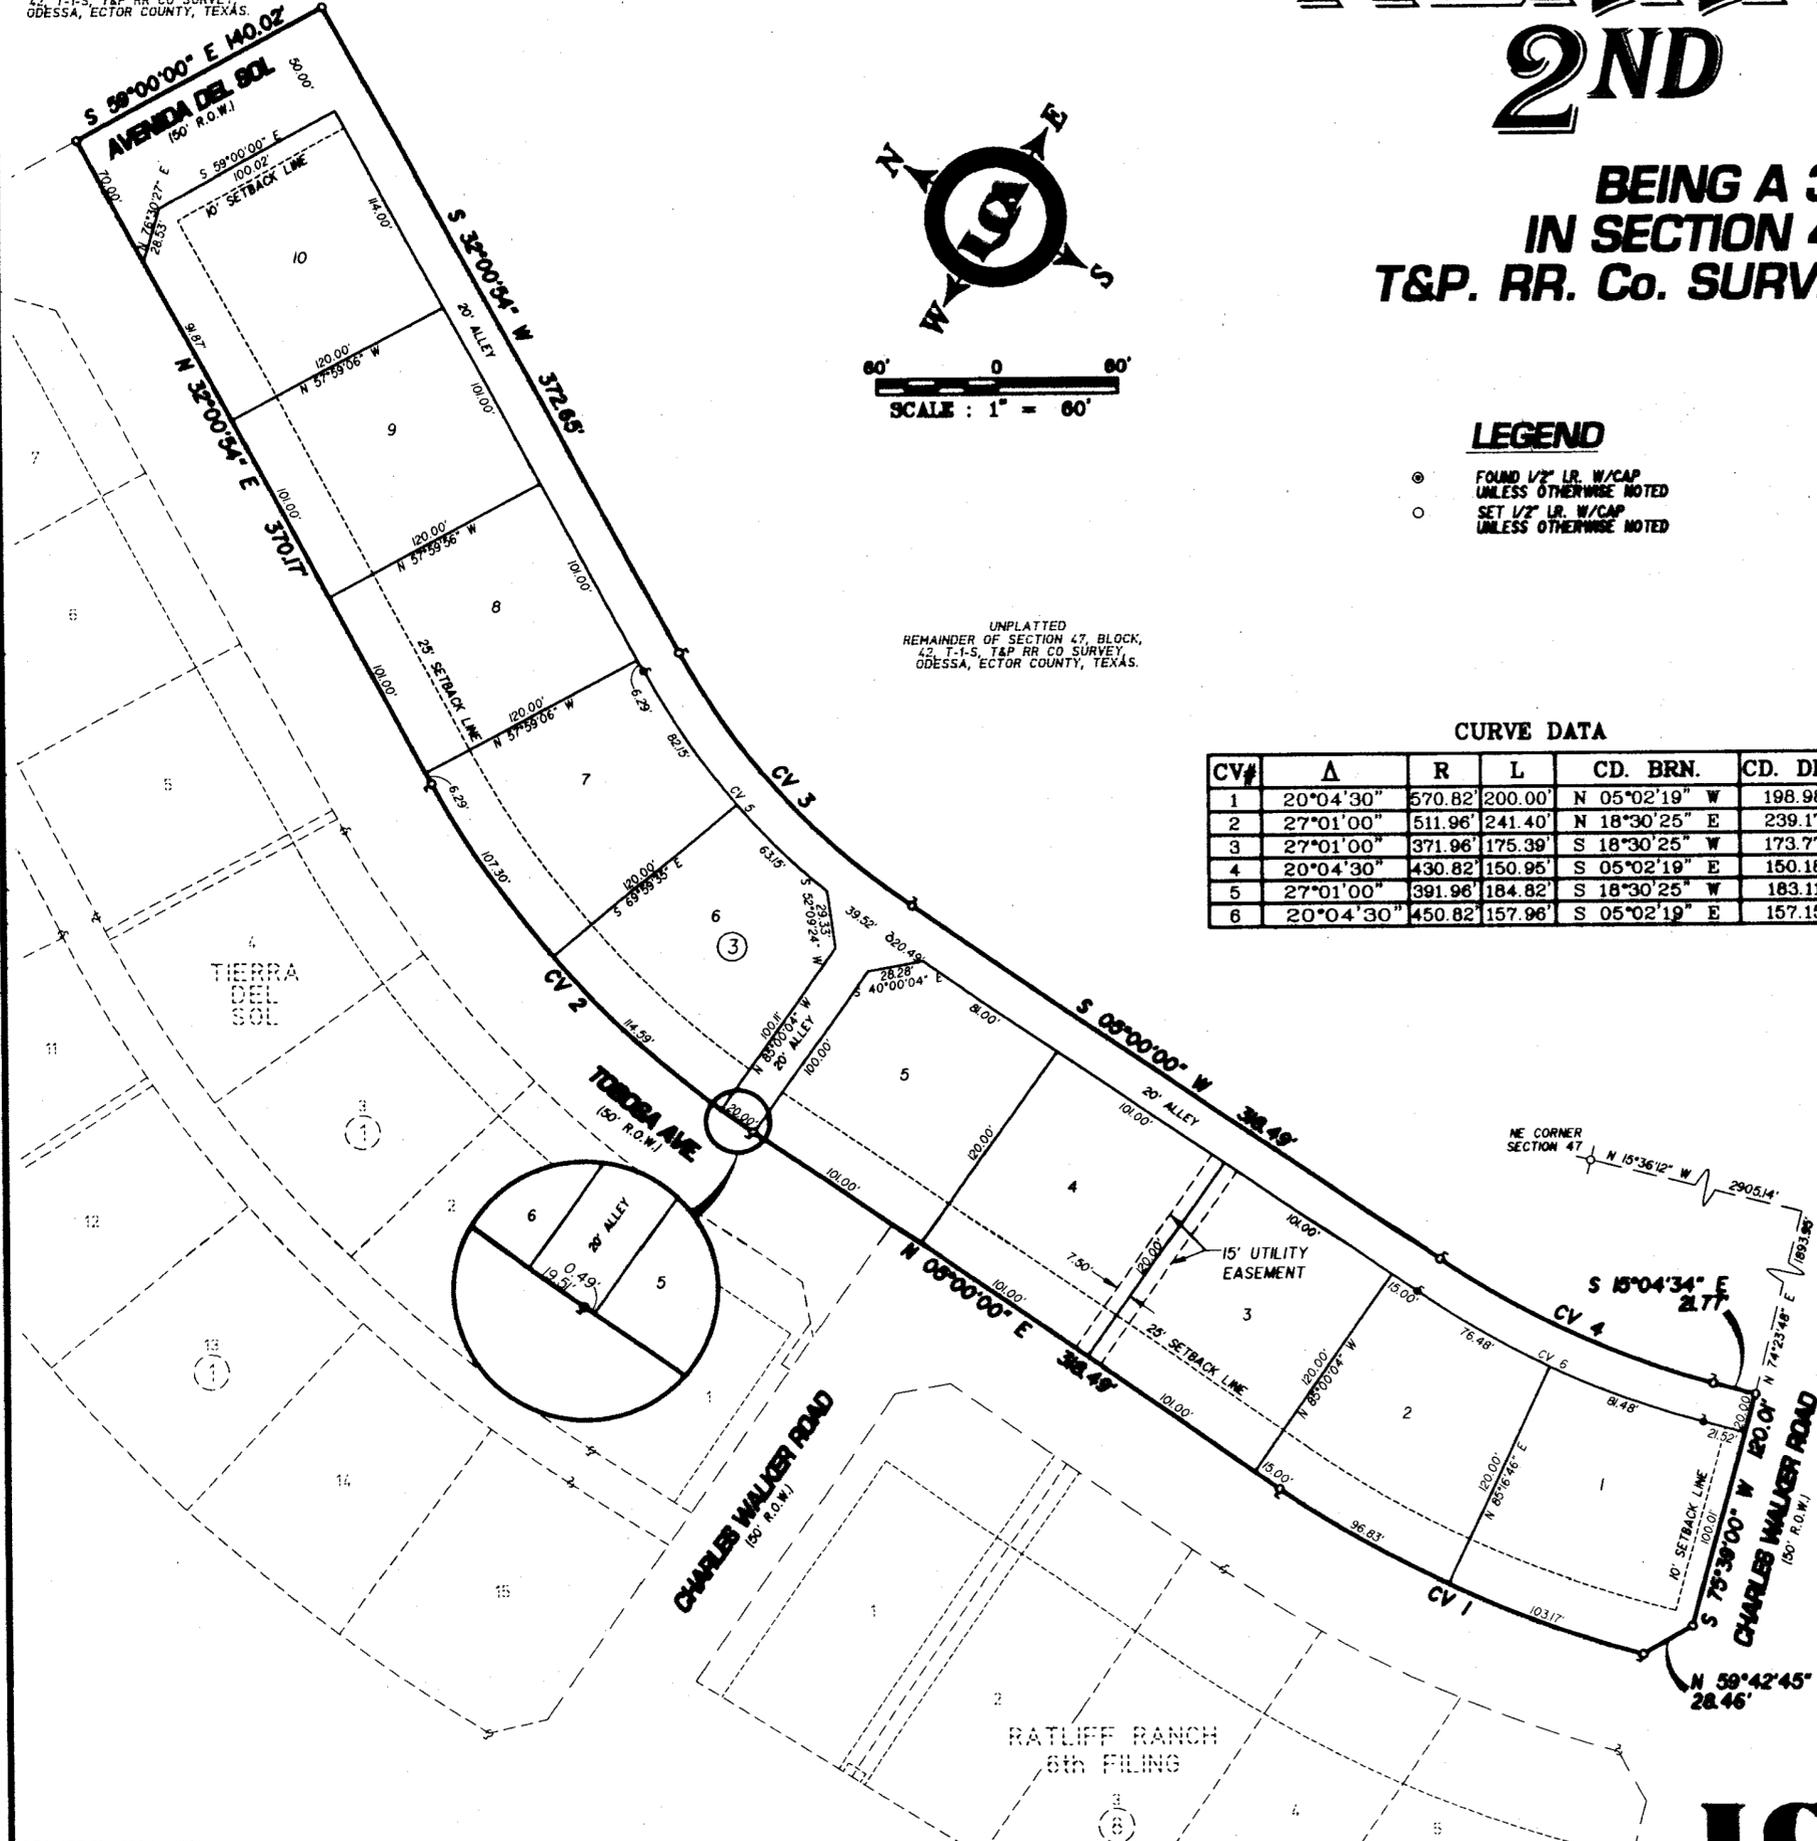

UNPLATTED
REMAINDER OF SECTION 47, BLOCK,
42, T-1-S, T&P RR CO SURVEY,
ODESSA, ECTOR COUNTY, TEXAS.

LEGEND

- ⊙ FOUND 1/2" LR. W/CAP UNLESS OTHERWISE NOTED
- SET 1/2" LR. W/CAP UNLESS OTHERWISE NOTED

CURVE DATA

CV#	Δ	R	L	CD. BRN.	CD. DIST
1	20°04'30"	570.82'	200.00'	N 05°02'19" W	198.98'
2	27°01'00"	511.96'	241.40'	N 18°30'25" E	239.17'
3	27°01'00"	371.96'	175.39'	S 18°30'25" W	173.77'
4	20°04'30"	430.82'	150.95'	S 05°02'19" E	150.18'
5	27°01'00"	391.96'	184.82'	S 18°30'25" W	183.11'
6	20°04'30"	450.82'	157.98'	S 05°02'19" E	157.15'

STATE OF TEXAS
COUNTY OF ECTOR

KNOW ALL MEN BY THESE PRESENT THAT I, THE UNDERSIGNED OWNER OF THE LAND SHOWN ON THIS PLAT AND DESIGNATED AS 3.51 ACRE TRACT OF LAND IN SECTION 47, BLOCK 42, T-1-S, T&P. RR. Co. SURVEY, ECTOR COUNTY, TEXAS SURVEY, AN ADDITION TO THE CITY OF ODESSA, ECTOR COUNTY TEXAS, AND WHOSE NAME IS SUBSCRIBED HERETO, THEREBY DEDICATES TO THE USE OF THE PUBLIC FOREVER ALL STREETS, ALLEYS, WATER COURSES, DRAINS, EASEMENTS AND PUBLIC PLACES SHOWN THEREON FOR THE PURPOSE AND CONSIDERATION THEREIN EXPRESSED.

James A. Rector, Jr.
BY: James A. Rector, Jr.
OWNER

STATE OF TEXAS
COUNTY OF ECTOR

BEFORE ME THE UNDERSIGNED AUTHORITY A NOTARY PUBLIC IN AND FOR THE COUNTY OF ECTOR AND THE STATE OF TEXAS, ON THIS DAY PERSONALLY APPEARED JAMES A. RECTOR, JR., KNOWN TO ME TO BE THE PERSON WHOSE NAME IS SUBSCRIBED TO THE FOREGOING INSTRUMENT, AND ACKNOWLEDGED TO ME THAT HE EXECUTED THE SAME FOR THE PURPOSES AND CONSIDERATIONS THEREIN EXPRESSED AND IN THE CAPACITY THEREIN STATED.

GIVEN UNDER MY HAND AND SEAL OF OFFICE ON THIS 30th DAY OF March 2007.
Lena A. Bawpro
NOTARY PUBLIC IN AND FOR THE STATE OF TEXAS

THAT I, JOHN F. LANDGRAF, DO HEREBY CERTIFY THAT I PREPARED THIS PLAT FROM AN ACTUAL AND ACCURATE SURVEY OF THE LAND AND THAT THE CORNER MONUMENTS SHOWN HEREO WERE PROPERLY PLACED UNDER MY SUPERVISION.

DATED 30 MAR 07 2007
John F. Landgraf
REGISTERED PROFESSIONAL LAND SURVEYOR

THIS PLAT IS HEREBY APPROVED THIS 19th DAY OF OCTOBER, 2006 BY THE PLANNING AND ZONING COMMISSION, CITY OF ODESSA, TEXAS.
William Blaney
CHAIRMAN, PLANNING COMMISSION DIRECTOR OF PLANNING

CERTIFICATE OF DIRECTOR OF PUBLIC WORKS

I HEREBY CERTIFY THAT ALL REQUIREMENTS OF THE "URBAN DEVELOPMENT ORDINANCE" CONCERNING SUBMISSION AND/OR APPROVAL OF INFORMATION AND DATA TO THE DIRECTOR OF PUBLIC WORKS AND THE CITY ENGINEER REQUIRED FOR FINAL PLAT APPROVAL HAVE BEEN COMPLIED WITH FOR THIS SUBMISSION.

DATED: April 10, 2007
Matthew L. Spurrell
DIRECTOR OF PUBLIC WORKS

FILED FOR RECORD ON THIS 17th DAY OF April, 2007 AT 10:00 A.M. RECORDED THIS 17th DAY OF April, 2007 AT 10:00 A.M. IN CABINET B, PAGE 242, ECTOR COUNTY PLAT RECORDS.

Inda Haney
COUNTY CLERK OF ECTOR COUNTY, TEXAS

13092750