


TODD ADDITION

TO THE CITY OF ODESSA, BEING 6.40 ACRES OF LAND
IN SECTION 29, BLOCK 42; T. 2 S., T & P RY COMPANY SURVEY,
ECTOR COUNTY, TEXAS.

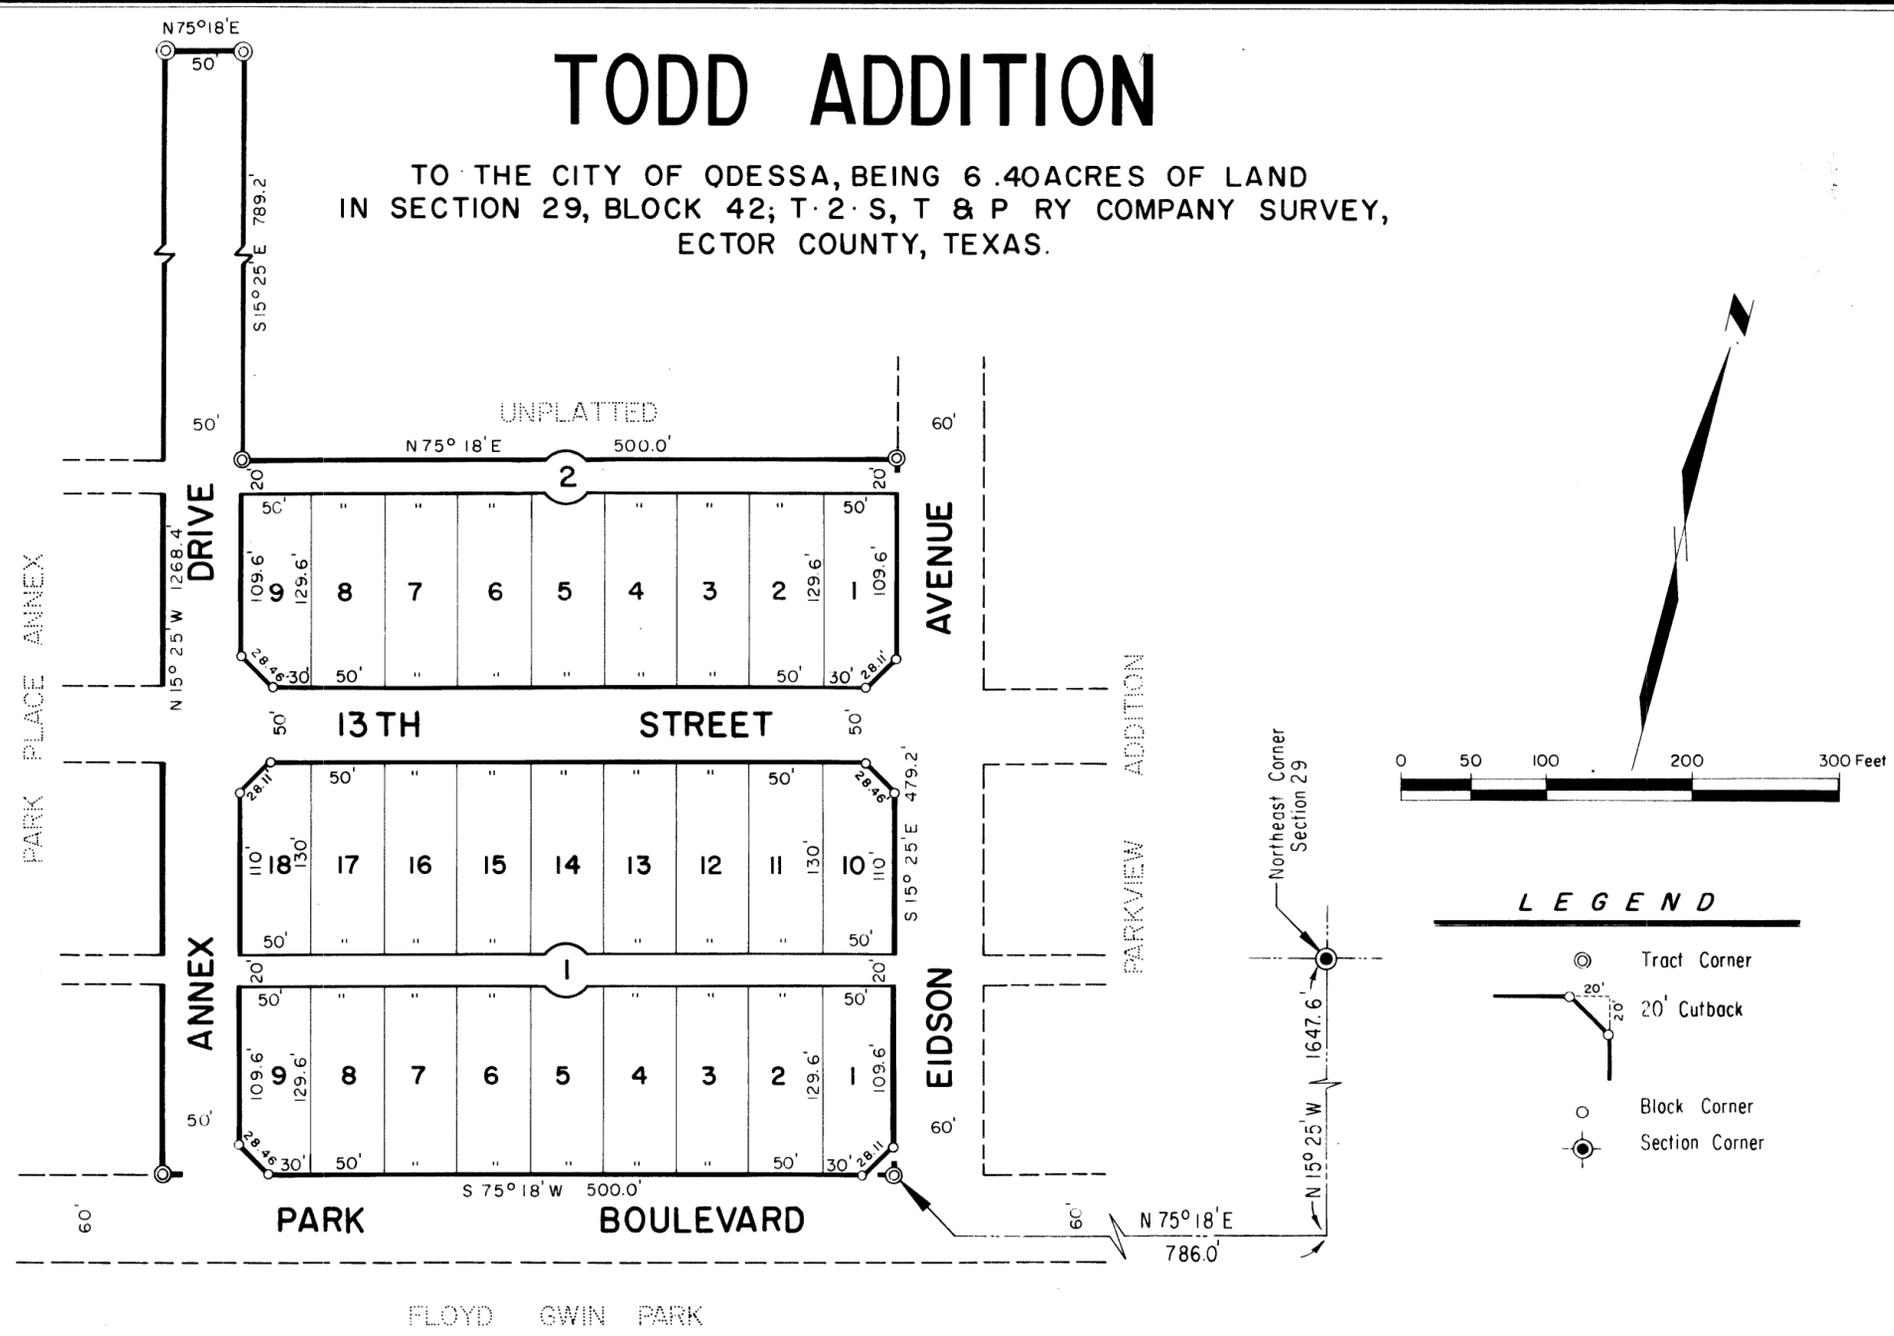

STATE OF TEXAS
COUNTY OF ECTOR:

KNOW ALL MEN BY THESE PRESENTS

WE, THE UNDERSIGNED OWNERS OF THE LAND SHOWN ON THIS PLAT AND DESIGNATED HEREIN AS "TODD ADDITION", A SUBDIVISION TO THE CITY OF ODESSA, TEXAS, AND WHOSE NAME IS SUBSCRIBED HERETO, HEREBY DEDICATE TO THE USE OF THE PUBLIC FOREVER ALL STREETS, ALLEYS, PARKS, WATER COURSES, DRAINS, EASEMENTS AND PUBLIC PLACES THEREON SHOWN FOR THE PURPOSE AND CONSIDERATIONS THEREIN EXPRESSED

H. L. Todd
H. L. TODD


Robert F. Ward, Jr.
ROBERT F. WARD, JR.

STATE OF TEXAS
COUNTY OF ECTOR:

BEFORE ME THE UNDERSIGNED AUTHORITY

A, NOTARY PUBLIC IN AND FOR THE STATE OF TEXAS, ON THIS DAY PERSONALLY APPEARED H. L. TODD KNOWN TO ME TO BE THE PERSON WHOSE NAME IS SUBSCRIBED TO THE FOREGOING INSTRUMENT AND ACKNOWLEDGED TO ME THAT HE EXECUTED THE SAME FOR THE PURPOSES AND CONSIDERATIONS THEREIN EXPRESSED AND IN THE CAPACITY THEREIN STATED

GIVEN UNDER MY HAND AND SEAL OF OFFICE THIS 3rd DAY OF October, 1972.

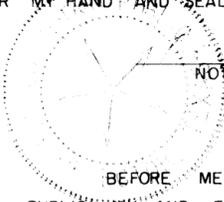

NOTARY PUBLIC IN AND FOR THE STATE OF TEXAS

STATE OF TEXAS
COUNTY OF ECTOR:

BEFORE ME THE UNDERSIGNED AUTHORITY

A, NOTARY PUBLIC IN AND FOR THE STATE OF TEXAS, ON THIS DAY PERSONALLY APPEARED ROBERT F. WARD JR. KNOWN TO ME TO BE THE PERSON WHOSE NAME IS SUBSCRIBED TO THE FOREGOING INSTRUMENT AND ACKNOWLEDGED TO ME THAT HE EXECUTED THE SAME FOR THE PURPOSES AND CONSIDERATIONS THEREIN EXPRESSED AND IN THE CAPACITY THEREIN STATED

GIVEN UNDER MY HAND AND SEAL OF OFFICE THIS 3rd DAY OF OCTOBER, 1972.



NOTARY PUBLIC IN AND FOR THE STATE OF TEXAS

KNOW ALL MEN BY THESE PRESENTS

THAT I, KENNETH E. ESMOND, DO HEREBY CERTIFY THAT I PREPARED THIS PLAT FROM AN ACTUAL AND ACCURATE SURVEY OF THE LAND AND THAT THE CORNER MONUMENTS SHOWN THEREON WERE PROPERLY PLACED UNDER MY SUPERVISION

DATED September, 1972.

Kenneth E. Esmond
REGISTERED PUBLIC SURVEYOR

APPROVED THIS 17th DAY OF August, 1972, BY THE PLANNING BOARD OF THE CITY OF ODESSA, TEXAS.

R. B. Hampton
CHAIRMAN

Arthur F. High
DIRECTOR OF PLANNING

APPROVED THIS 10th DAY OF October, 1972, BY THE CITY COUNCIL OF THE CITY OF ODESSA, TEXAS

Jim Reese
CITY MANAGER

James F. ...
CITY SECRETARY

CERTIFICATE OF DIRECTOR OF PUBLIC WORKS
I, HEREBY CERTIFY THAT ALL REQUIREMENTS OF THE "URBAN DEVELOPMENT ORDINANCE" CONCERNING SUBMISSION AND/OR APPROVAL OF INFORMATION AND DATA TO THE DIRECTOR OF PUBLIC WORKS AND THE CITY ENGINEER, REQUIRED FOR FINAL PLAT APPROVAL, HAVE BEEN COMPLIED WITH FOR THIS SUBDIVISION.

DATE 10-23, 1972.

Bryan N. Henderson
DIRECTOR OF PUBLIC WORKS

FILED FOR RECORD THIS 29th DAY OF November, 1972, AT 11 A.M. RECORDED THIS 29th DAY OF November, 1972, AT 11 A.M., IN VOL. 16 PAGE 1
ECTOR COUNTY PLAT RECORDS

Edna Smith
COUNTY CLERK OF ECTOR COUNTY, TEXAS