


TRACTOR SUPPLY ADDITION

BEING A 3.71 ACRE TRACT OF LAND IN
SECTION 9, BLOCK 41, T-2-S, T & P R.R. Co. SURVEY
ECTOR COUNTY, TEXAS

06-49 P
LCP

13107500

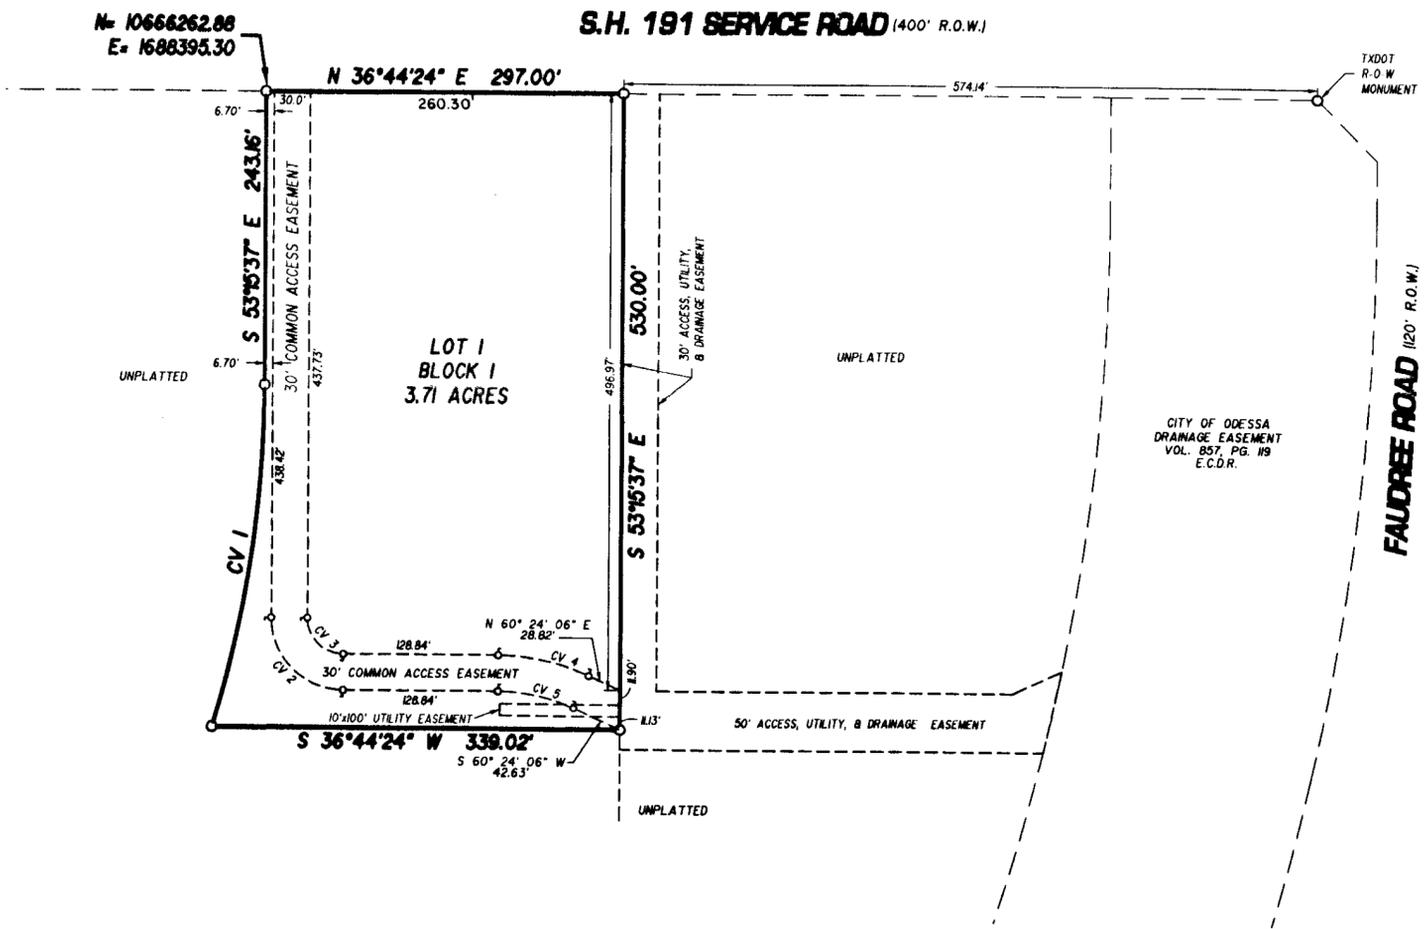

STATE OF TEXAS
COUNTY OF DALLAS

KNOW ALL MEN BY THESE PRESENT THAT I, THE UNDERSIGNED OWNER OF THE LAND SHOWN ON THIS PLAT AND DESIGNATED AS 3.71 ACRE TRACT OF LAND IN SECTION 9, BLOCK 41, T-2-S, T & P R.R. Co. SURVEY SURVEY, AN ADDITION TO THE CITY OF ODESSA, ECTOR COUNTY TEXAS, AND WHOSE NAME IS SUBSCRIBED HERETO, THEREBY DEDICATED TO THE USE OF THE PUBLIC FOREVER ALL STREETS, ALLEYS, WATER COURSES, DRAINS, EASEMENTS, PUBLIC PLACES SHOWN THEREON FOR THE PURPOSE AND CONSIDERATION THEREIN EXPRESSED, AND A EASEMENT OF EGRESS AND INGRESS FOR TRASH COLLECTION PURPOSES IS HEREBY GRANTED.


BY: [Signature]
ODESSA-TSC, LP, A TEXAS LIMITED PARTNERSHIP
BY: AMAZING DEVELOPMENT, INC., A TEXAS CORPORATION, ITS GENERAL PARTNER
ERIK R. MAYS, PRESIDENT

STATE OF TEXAS
COUNTY OF DALLAS

BEFORE ME THE UNDERSIGNED AUTHORITY A NOTARY PUBLIC IN AND FOR THE COUNTY OF ECTOR AND THE STATE OF TEXAS, ON THIS DAY PERSONALLY APPEARED ERIK R. MAYS, KNOWN TO ME TO BE THE PERSON WHOSE NAME IS SUBSCRIBED TO THE FOREGOING INSTRUMENT, AND ACKNOWLEDGED TO ME THAT HE EXECUTED THE SAME FOR THE PURPOSES AND CONSIDERATIONS THEREIN EXPRESSED AND IN THE CAPACITY THEREIN STATED.

GIVEN UNDER MY HAND AND SEAL OF OFFICE ON THIS 20th DAY OF December, 2006

[Signature]
NOTARY PUBLIC IN AND FOR THE STATE OF TEXAS

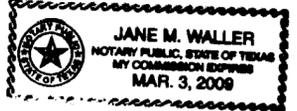

THAT I, JOHN F. LANDGRAF, DO HEREBY CERTIFY THAT I PREPARED THIS PLAT FROM AN ACTUAL AND ACCURATE SURVEY OF THE LAND AND THAT THE CORNER MONUMENTS SHOWN HEREON WERE PROPERLY PLACED UNDER MY SUPERVISION.

DATED: 12/20, 2006 [Signature]
REGISTERED PROFESSIONAL LAND SURVEYOR

THIS PLAT IS HEREBY APPROVED THIS 12 DAY OF OCTOBER, 2006.
BY THE PLANNING AND ZONING COMMISSION, CITY OF ODESSA, TEXAS.
[Signature] CHAIRMAN, PLANNING COMMISSION
[Signature] DIRECTOR OF PLANNING

CERTIFICATE OF DIRECTOR OF PUBLIC WORKS

I HEREBY CERTIFY THAT ALL REQUIREMENTS OF THE "URBAN DEVELOPMENT ORDINANCE" CONCERNING SUBMISSION AND/OR APPROVAL OF INFORMATION AND DATA TO THE DIRECTOR OF PUBLIC WORKS AND THE CITY ENGINEER REQUIRED FOR FINAL PLAT APPROVAL HAVE BEEN COMPLIED WITH FOR THIS SUBMISSION.


DATED: 01/05, 2007 [Signature]
FOR DIRECTOR OF PUBLIC WORKS

FILED FOR RECORD ON THIS 9th DAY OF January, 2007.
AT 12:31 P.M. RECORDED THIS 9th DAY OF January, 2007.
AT 12:31 P.M. IN CABINET B, PAGE 21, ECTOR COUNTY PLAT RECORDS.

[Signature]
COUNTY CLERK OF ECTOR COUNTY, TEXAS

CURVE DATA

CV#	Δ	R	L	CD. BRN.	CD. DIST
1	16°40'07"	1000.00'	290.92'	N44°55'39"W	289.90'
2	90°00'00"	80.00'	94.25'	S81°44'24"W	84.85'
3	90°00'00"	30.00'	47.12'	S81°44'24"W	42.43'
4	24°43'17"	180.00'	77.66'	N48°02'28"E	77.06'
5	24°43'17"	150.00'	64.72'	N48°02'28"E	64.22'

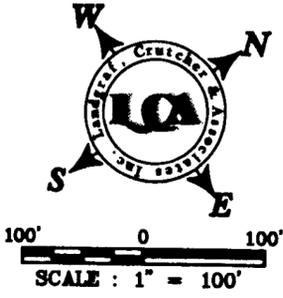

NOTE:
ALL BEARINGS, DISTANCES, COORDINATES AND ACREAGE'S SHOWN HEREON ARE BASED UPON THE TEXAS COORDINATE SYSTEM (NAD 83) TEXAS CENTRAL ZONE, HAVING A COMBINED GRID FACTOR OF 0.999879027 AND A CONVERGENCE OF -1°00'34\".