


PLAT OF

TRES VISTAS


AN ADDITION TO THE CITY OF ODESSA, TEXAS.
 4.51 ACRE TRACT OF LAND LOCATED
 IN SECTION 9, BLOCK 41, T-2-S,
 T&P RR CO SURVEY,
 ECTOR COUNTY, TEXAS.

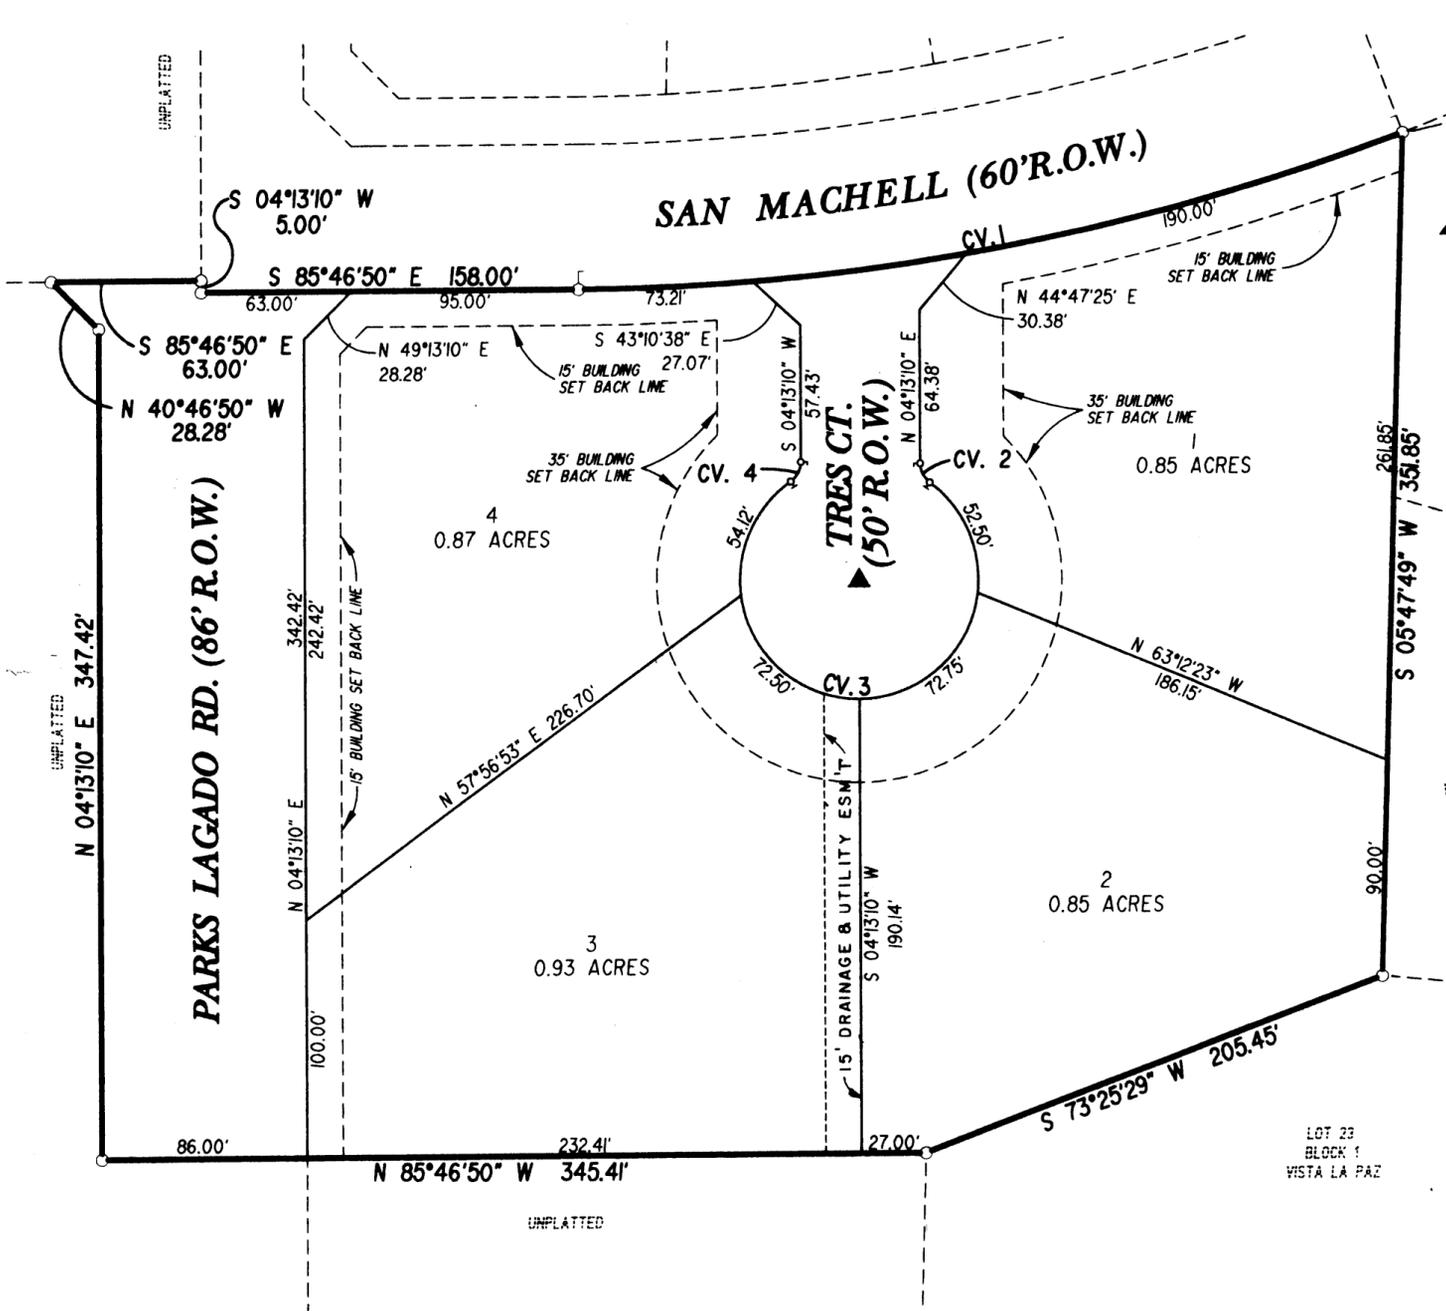

LOT 18
 BLOCK 1
 VISTA LA PAZ

LOT 17
 BLOCK 1
 VISTA LA PAZ

LOT 23
 BLOCK 1
 VISTA LA PAZ

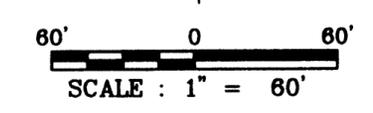

CURVE DATA

| CV# | Δ | R | L | CD. BRN. | CD. DIST |
|-----|------------|---------|---------|--------------|----------|
| 1 | 20°23'08" | 993.75' | 353.57' | N84°01'36" E | 361.71' |
| 2 | 53°31'20" | 10.00' | 9.34' | N22°32'30" W | 9.01' |
| 3 | 288°37'18" | 50.00' | 251.87' | N84°59'31" W | 58.34' |
| 4 | 55°05'58" | 10.00' | 9.62' | S31°46'09" W | 9.25' |

NOTE:
 LOTS 3 & 4, BLOCK 1 SHALL NOT HAVE
 DIRECT ACCESS TO PARKS LAGADO ROAD.

STATE OF TEXAS
 COUNTY OF ECTOR

KNOW ALL MEN BY THESE PRESENT
 THAT I, THE UNDERSIGNED OWNER OF THE LAND SHOWN ON
 THIS PLAT AND DESIGNATED AS TRES VISTAS IN SECTION 9,
 BLOCK 41, T-2-S, T&P RR CO SURVEY, AN ADDITION TO THE
 CITY OF ODESSA, ECTOR COUNTY TEXAS, AND WHOSE NAME
 IS SUBSCRIBED HERETO, THEREBY DEDICATED TO THE USE
 OF THE PUBLIC FOREVER ALL STREETS, ALLEYS, WATER
 COURSES, DRAINS, EASEMENTS, PUBLIC PLACES SHOWN THEREON
 FOR THE PURPOSES AND CONSIDERATION THEREIN EXPRESSED.

BY: D. Kirk Edwards
 D. KIRK EDWARDS
 VISTA RESIDENTIAL DEVELOPMENT, L.L.C.

CAROL J. DICKERSON
 Notary Public, State of Texas
 My Commission Expires
 November 08, 2004

STATE OF TEXAS
 COUNTY OF ECTOR


BEFORE ME THE UNDERSIGNED AUTHORITY
 A NOTARY PUBLIC IN AND FOR THE COUNTY OF ECTOR AND
 THE STATE OF TEXAS, ON THIS DAY PERSONALLY APPEARED
 D. KIRK EDWARDS, KNOWN TO ME TO BE THE PERSON
 WHOSE NAME IS SUBSCRIBED TO THE FOREGOING INSTRUMENT,
 AND ACKNOWLEDGED TO ME THAT HE EXECUTED THE SAME FOR
 THE PURPOSES AND CONSIDERATIONS THEREIN EXPRESSED AND
 IN THE CAPACITY THEREIN STATED.

GIVEN UNDER MY HAND AND SEAL OF OFFICE ON THIS 18th
 DAY OF June, 2003

Carol J. Dickerson
 NOTARY PUBLIC IN AND FOR THE STATE OF TEXAS

THAT I, DOW E KELLY, DO HEREBY CERTIFY THAT I PREPARED THIS
 PLAT FROM AN ACTUAL AND ACCURATE SURVEY OF THE LAND AND THAT THE
 CORNER MONUMENTS SHOWN HEREON WERE PROPERLY PLACED UNDER MY
 SUPERVISION.

DATE: June 18, 2003 Dow E Kelly
 REGISTERED PROFESSIONAL LAND SURVEYOR

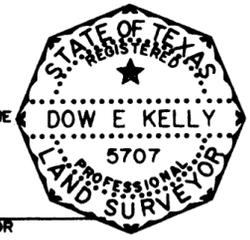

THIS PLAT IS HEREBY APPROVED THIS 18th DAY OF June, 2003
 BY THE PLANNING & ZONING COMMISSION, CITY OF ODESSA, TEXAS.

[Signature] CHAIRMAN, PLANNING COMMISSION
[Signature] DIRECTOR OF PLANNING

CERTIFICATE OF DIRECTOR OF PUBLIC WORKS

I HEREBY CERTIFY THAT ALL REQUIREMENTS OF THE URBAN DEVELOPMENT
 ORDINANCE CONCERNING SUBMISSION AND/OR APPROVAL OF INFORMATION
 AND DATA TO THE DIRECTOR OF PUBLIC WORKS AND THE CITY ENGINEER
 REQUIRED FOR FINAL PLAT APPROVAL HAVE BEEN COMPLIED WITH FOR THIS
 SUBMISSION.

DATED: August 8, 2003 [Signature]
 DIRECTOR OF PUBLIC WORKS

FILED FOR RECORD ON THIS 11th DAY OF August, 2003
 AT 11:45 A.M. RECORDED THIS 11th DAY OF August, 2003
 AT 11:45 A.M. IN CABINET A, PAGE 116 ECTOR COUNTY PLAT
 RECORDS.

[Signature]
 COUNTY CLERK OF ECTOR COUNTY, TEXAS