


REPLAT OF
LOT 13 AND LOT 14, BLOCK 5,
UNIVERSITY GARDENS
 AN ADDITION TO THE CITY OF ODESSA, ECTOR COUNTY, TEXAS

NOTE:
 The Sole Purpose of This Replat
 Is to Adjust the Lot Line Between
 Lot 14 and Lot 13, Block 5.

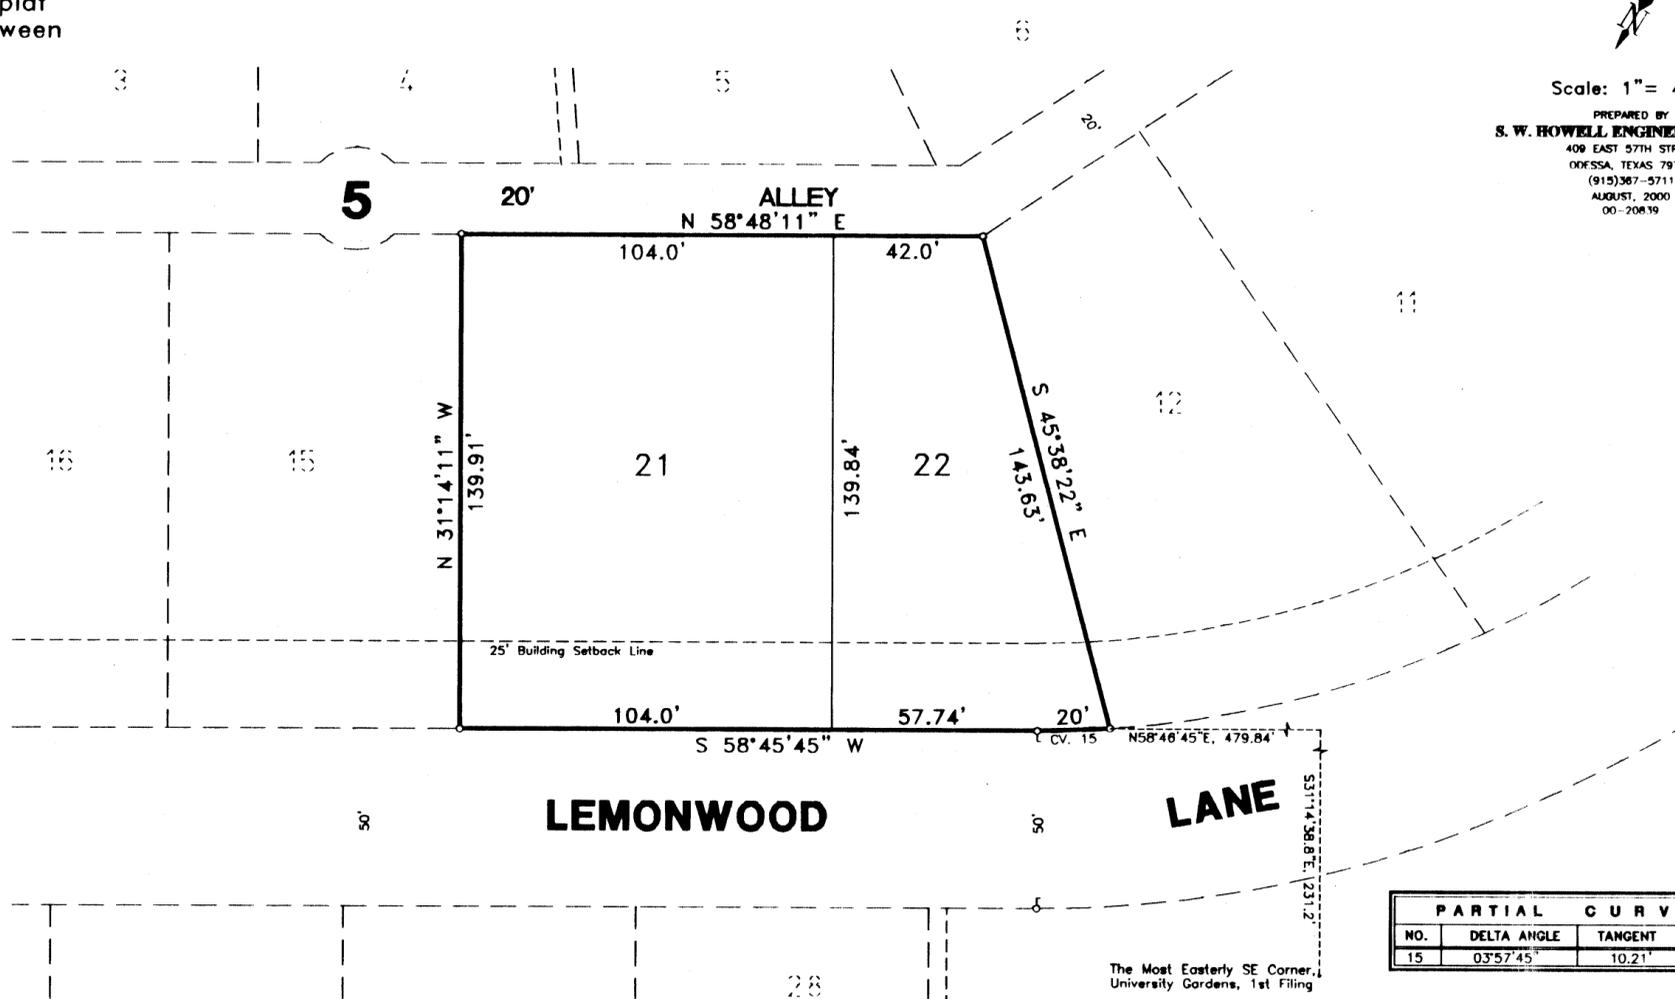

Scale: 1" = 40'

PREPARED BY
S. W. HOWELL ENGINEERING, INC.
 408 EAST 57TH STREET
 ODESSA, TEXAS 79762
 (915) 367-3711
 AUGUST, 2000
 00-20819

| PARTIAL CURVE DATA | | | | |
|--------------------|-------------|---------|---------|--------|
| NO. | DELTA ANGLE | TANGENT | RADIUS | LENGTH |
| 15 | 03°57'45" | 10.21' | 289.19' | 20.0' |

The Most Easterly SE Corner
 University Gardens, 1st Filing

STATE OF TEXAS:
 COUNTY OF ECTOR:

KNOW ALL MEN BY THESE PRESENTS
 THAT I, THE UNDERSIGNED, BEING THE PRESENT OWNER OF THE LAND SHOWN ON THIS
 PLAT AND DESIGNATED AS "REPLAT OF LOT 13 AND LOT 14, BLOCK 5, UNIVERSITY GARDENS",
 AN ADDITION TO THE CITY OF ODESSA, ECTOR COUNTY, TEXAS, AND WHOSE NAMES ARE
 SUBSCRIBED HERETO, DO HEREBY DEDICATE TO THE USE OF THE PUBLIC FOREVER, ALL
 ALL STREETS, ALLEYS, WATER COURSES, DRAINS, EASEMENTS, AND PUBLIC PLACES SHOWN
 THEREON FOR THE PURPOSE AND CONSIDERATION THEREIN EXPRESSED.


OWNER: ROGER HARRIS HOMES

Roger Harris
ROGER HARRIS, PRESIDENT

David Curtis Lewallen
DAVID CURTIS LEWALLEN

STATE OF TEXAS:
 COUNTY OF ECTOR:

THIS INSTRUMENT WAS ACKNOWLEDGED BEFORE ME ON OCTOBER 2
 2000, BY **ROGER HARRIS**.

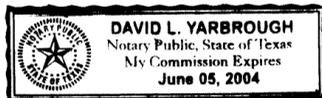


David L. Yarbrough
 NOTARY PUBLIC FOR THE STATE OF TEXAS
DAVID L. YARBROUGH
 PRINTED NAME OF NOTARY

MY COMMISSION EXPIRES

STATE OF TEXAS:
 COUNTY OF ECTOR:

THIS INSTRUMENT WAS ACKNOWLEDGED BEFORE ME ON OCTOBER 2
 2000, BY **DAVID CURTIS LEWALLEN**.

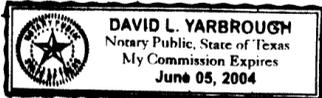

David L. Yarbrough
 NOTARY PUBLIC FOR THE STATE OF TEXAS
DAVID L. YARBROUGH
 PRINTED NAME OF NOTARY

MY COMMISSION EXPIRES

CERTIFICATE OF DIRECTOR OF PUBLIC WORKS

I HEREBY CERTIFY THAT ALL REQUIREMENTS OF THE "URBAN DEVELOPMENT
 ORDINANCE" CONCERNING SUBMISSION AND/OR APPROVAL OF INFORMATION AND
 DATA TO THE DIRECTOR OF PUBLIC WORKS AND THE CITY ENGINEER, REQUIRED
 FOR FINAL PLAT APPROVAL, HAVE BEEN COMPLIED WITH FOR THIS SUBMISSION.

DATED: October 4, 2000 Matthew S. Spang
 DIRECTOR OF PUBLIC WORKS

APPROVED THIS 1ST DAY OF SEPTEMBER, 2000, BY THE
 PLANNING STAFF OF THE CITY OF ODESSA, TEXAS.

Janet L. Seaton William K. Brown
 CHAIRMAN DIRECTOR OF PLANNING

FILED FOR RECORD THIS 6th DAY OF October, 2000, 11:05 A.M.,
 RECORDED THIS 6th DAY OF October, 2000, 11:05 A.M., IN
 CABINET A, PAGE 48A, ECTOR COUNTY PLAT RECORDS.

Barbara Bedford
 COUNTY CLERK OF ECTOR COUNTY, TEXAS

STATE OF TEXAS:
 COUNTY OF ECTOR:

KNOW ALL MEN BY THESE PRESENTS THAT I, S. W. HOWELL,
 A REGISTERED PROFESSIONAL LAND SURVEYOR OF THE STATE OF TEXAS, DO
 HEREBY CERTIFY THAT I PREPARED THIS PLAT FROM AN ACTUAL AND ACCURATE
 SURVEY OF THE LAND AND THAT THE CORNER MONUMENTS SHOWN HEREON
 WERE PROPERLY PLACED UNDER MY SUPERVISION.

DATED: 9-27, 2000

S. W. Howell
 S. W. HOWELL
 REGISTERED PROFESSIONAL LAND SURVEYOR