


REPLAT OF LOT 1, BLOCK 14,
UNIVERSITY GARDENS

2ND FILING

AN ADDITION TO THE CITY OF ODESSA, TEXAS
 BEING A SUBDIVISION OF 8.897 ACRES OF LAND
 IN SECTION 19, BLOCK 41, T-2-S T & P RY. CO. SURVEY
 ECTOR COUNTY, TEXAS

80-2-

THE UNIVERSITY OF TEXAS OF THE PERMIAN BASIN

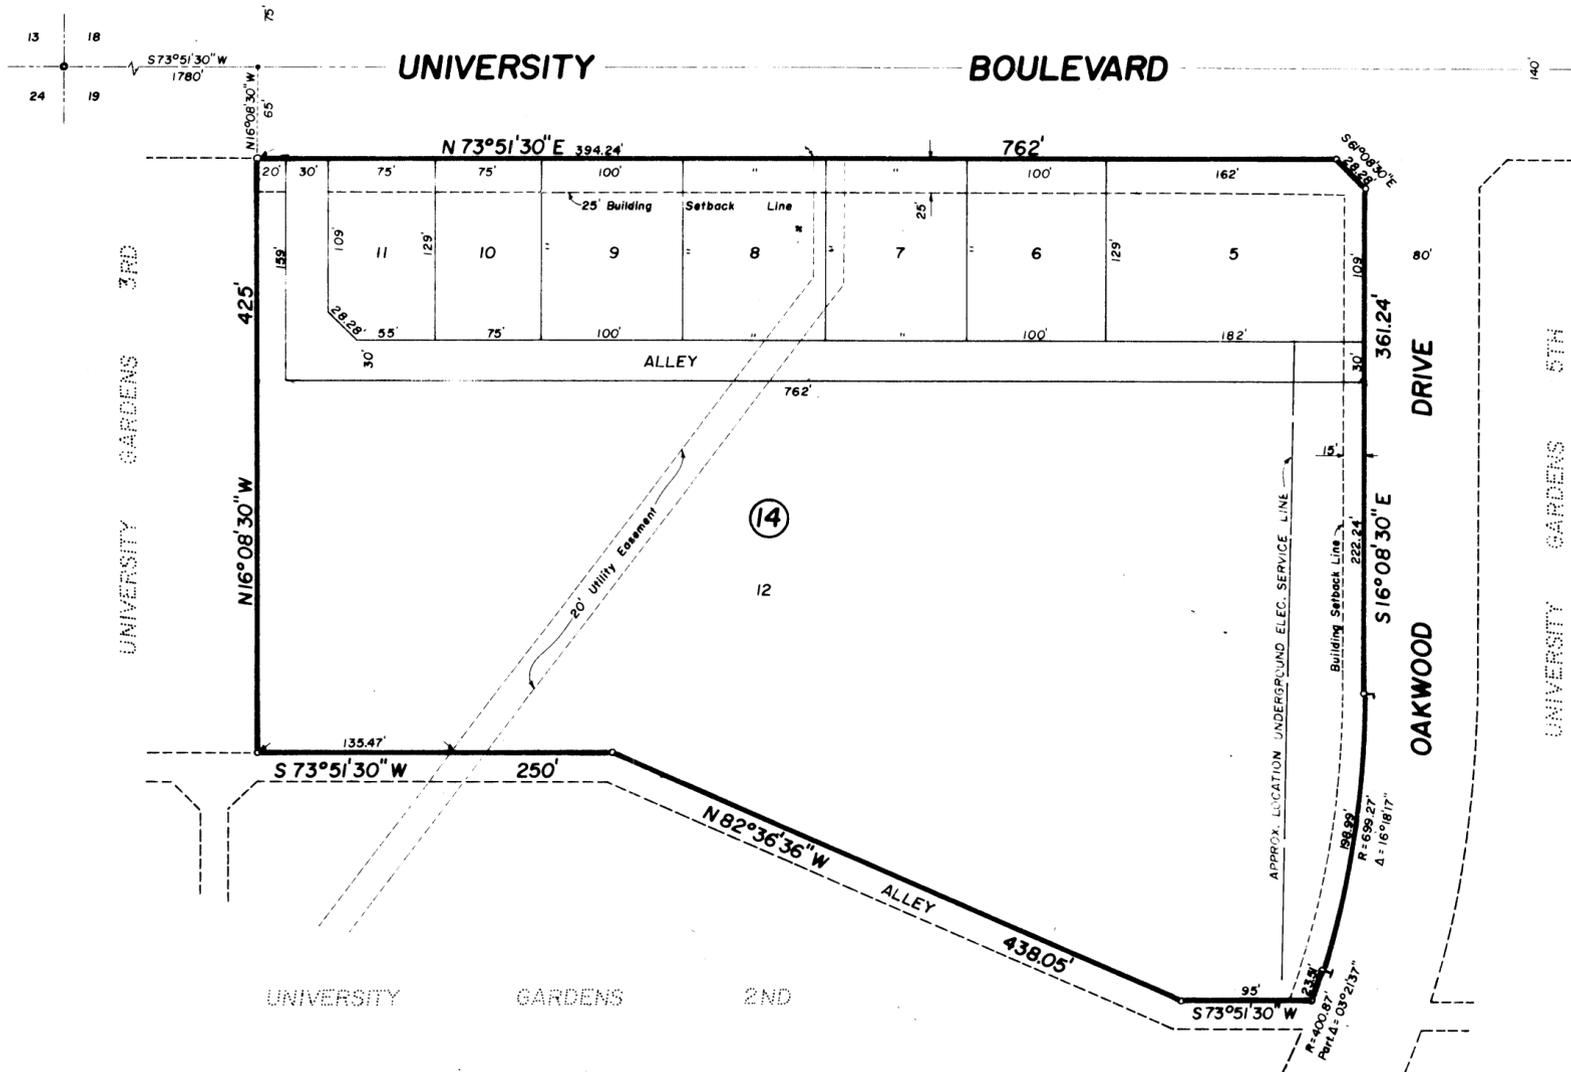

STATE OF TEXAS
 COUNTY OF ECTOR

KNOW ALL MEN BY THESE PRESENTS

WE, THE UNDERSIGNED OWNERS OF THE LAND SHOWN ON THIS PLAT AND DESIGNATED AS "REPLAT OF LOT 1, BLOCK 14, UNIVERSITY GARDENS, 2ND FILING", AN ADDITION TO THE CITY OF ODESSA, ECTOR COUNTY, TEXAS, AND WHOSE NAMES ARE SUBSCRIBED HERETO, HEREBY DEDICATE TO THE USE OF THE PUBLIC FOREVER ALL STREETS, ALLEYS, WATER COURSES, DRAINS, EASEMENTS, AND PUBLIC PLACES THEREON SHOWN FOR THE PURPOSE AND CONSIDERATION THEREIN EXPRESSED.

ODESSA SAVINGS ASSOCIATION

David Baum
 DAVID BAUM - PRESIDENT

Carol Knott
 ATTEST Asst. Secretary

STATE OF TEXAS
 COUNTY OF ECTOR

BEFORE ME THE UNDERSIGNED AUTHORITY

A NOTARY PUBLIC IN AND FOR THE COUNTY OF ECTOR AND STATE OF TEXAS, ON THIS DAY PERSONALLY APPEARED DAVID BAUM, PRESIDENT, KNOWN TO ME TO BE THE PERSON AND OFFICER WHOSE NAME IS SUBSCRIBED TO THE FOREGOING INSTRUMENT AND ACKNOWLEDGED TO ME THAT THE SAME WAS THE ACT OF SAID ODESSA SAVINGS ASSOCIATION, A TEXAS CORPORATION, AND THAT HE EXECUTED THE SAME AS THE ACT OF SAID CORPORATION FOR THE PURPOSES AND CONSIDERATIONS THEREIN EXPRESSED AND IN THE CAPACITY THEREIN STATED.

GIVEN UNDER MY HAND AND SEAL OF OFFICE ON THIS 1st DAY OF July, 1980.

MY COMMISSION EXPIRES:

3-30-81

Charles A. Fagan
 NOTARY PUBLIC FOR THE STATE OF TEXAS

KNOW ALL MEN BY THESE PRESENTS

THAT I, S. W. HOWELL, DO HEREBY CERTIFY THAT I PREPARED THE PLAT FROM AN ACTUAL SURVEY OF THE LAND AND THAT THE CORNER MONUMENTS SHOWN HEREON WERE PROPERLY PLACED UNDER MY SUPERVISION.

DATED: June 10, 1980

S. W. Howell
 S. W. HOWELL, REGISTERED PUBLIC SURVEYOR

APPROVED THIS 12TH DAY OF JUNE, 1980, BY THE PLANNING BOARD OF THE CITY OF ODESSA, TEXAS.

John L. Miller
 CHAIRMAN

John L. Miller
 DIRECTOR OF PLANNING

APPROVED THIS 24TH DAY OF JUNE, 1980, BY THE CITY COUNCIL OF THE CITY OF ODESSA, TEXAS.

Bob S. Bryant
 MAYOR

R. Smith
 CITY MANAGER

Jana Walker
 CITY SECRETARY

CERTIFICATE OF DIRECTOR OF PUBLIC WORKS
 I, HEREBY CERTIFY THAT ALL REQUIREMENTS OF THE "URBAN DEVELOPMENT ORDINANCE" CONCERNING SUBMISSION AND/OR APPROVAL OF INFORMATION AND DATA TO THE DIRECTOR OF PUBLIC WORKS AND THE CITY ENGINEER REQUIRED FOR FINAL PLAT APPROVAL HAVE BEEN COMPLIED WITH FOR THIS SUBMISSION.

DATED: JULY 15, 1980

Bob L. Harner
 DIRECTOR OF PUBLIC WORKS

FILED FOR RECORD THIS 22nd DAY OF July, 1980, AT 4 P.M. RECORDED THIS 22nd DAY OF July, 1980, AT 4 P.M. IN VOLUME 22, PAGE 26, ECTOR COUNTY PLAT RECORDS.

Lucille Uvalde
 COUNTY CLERK OF ECTOR COUNTY, TEXAS