


REPLAT OF LOT 5, BLOCK 15,
UNIVERSITY GARDENS 3RD. FILING
ODESSA, ECTOR COUNTY, TEXAS

81-78 H

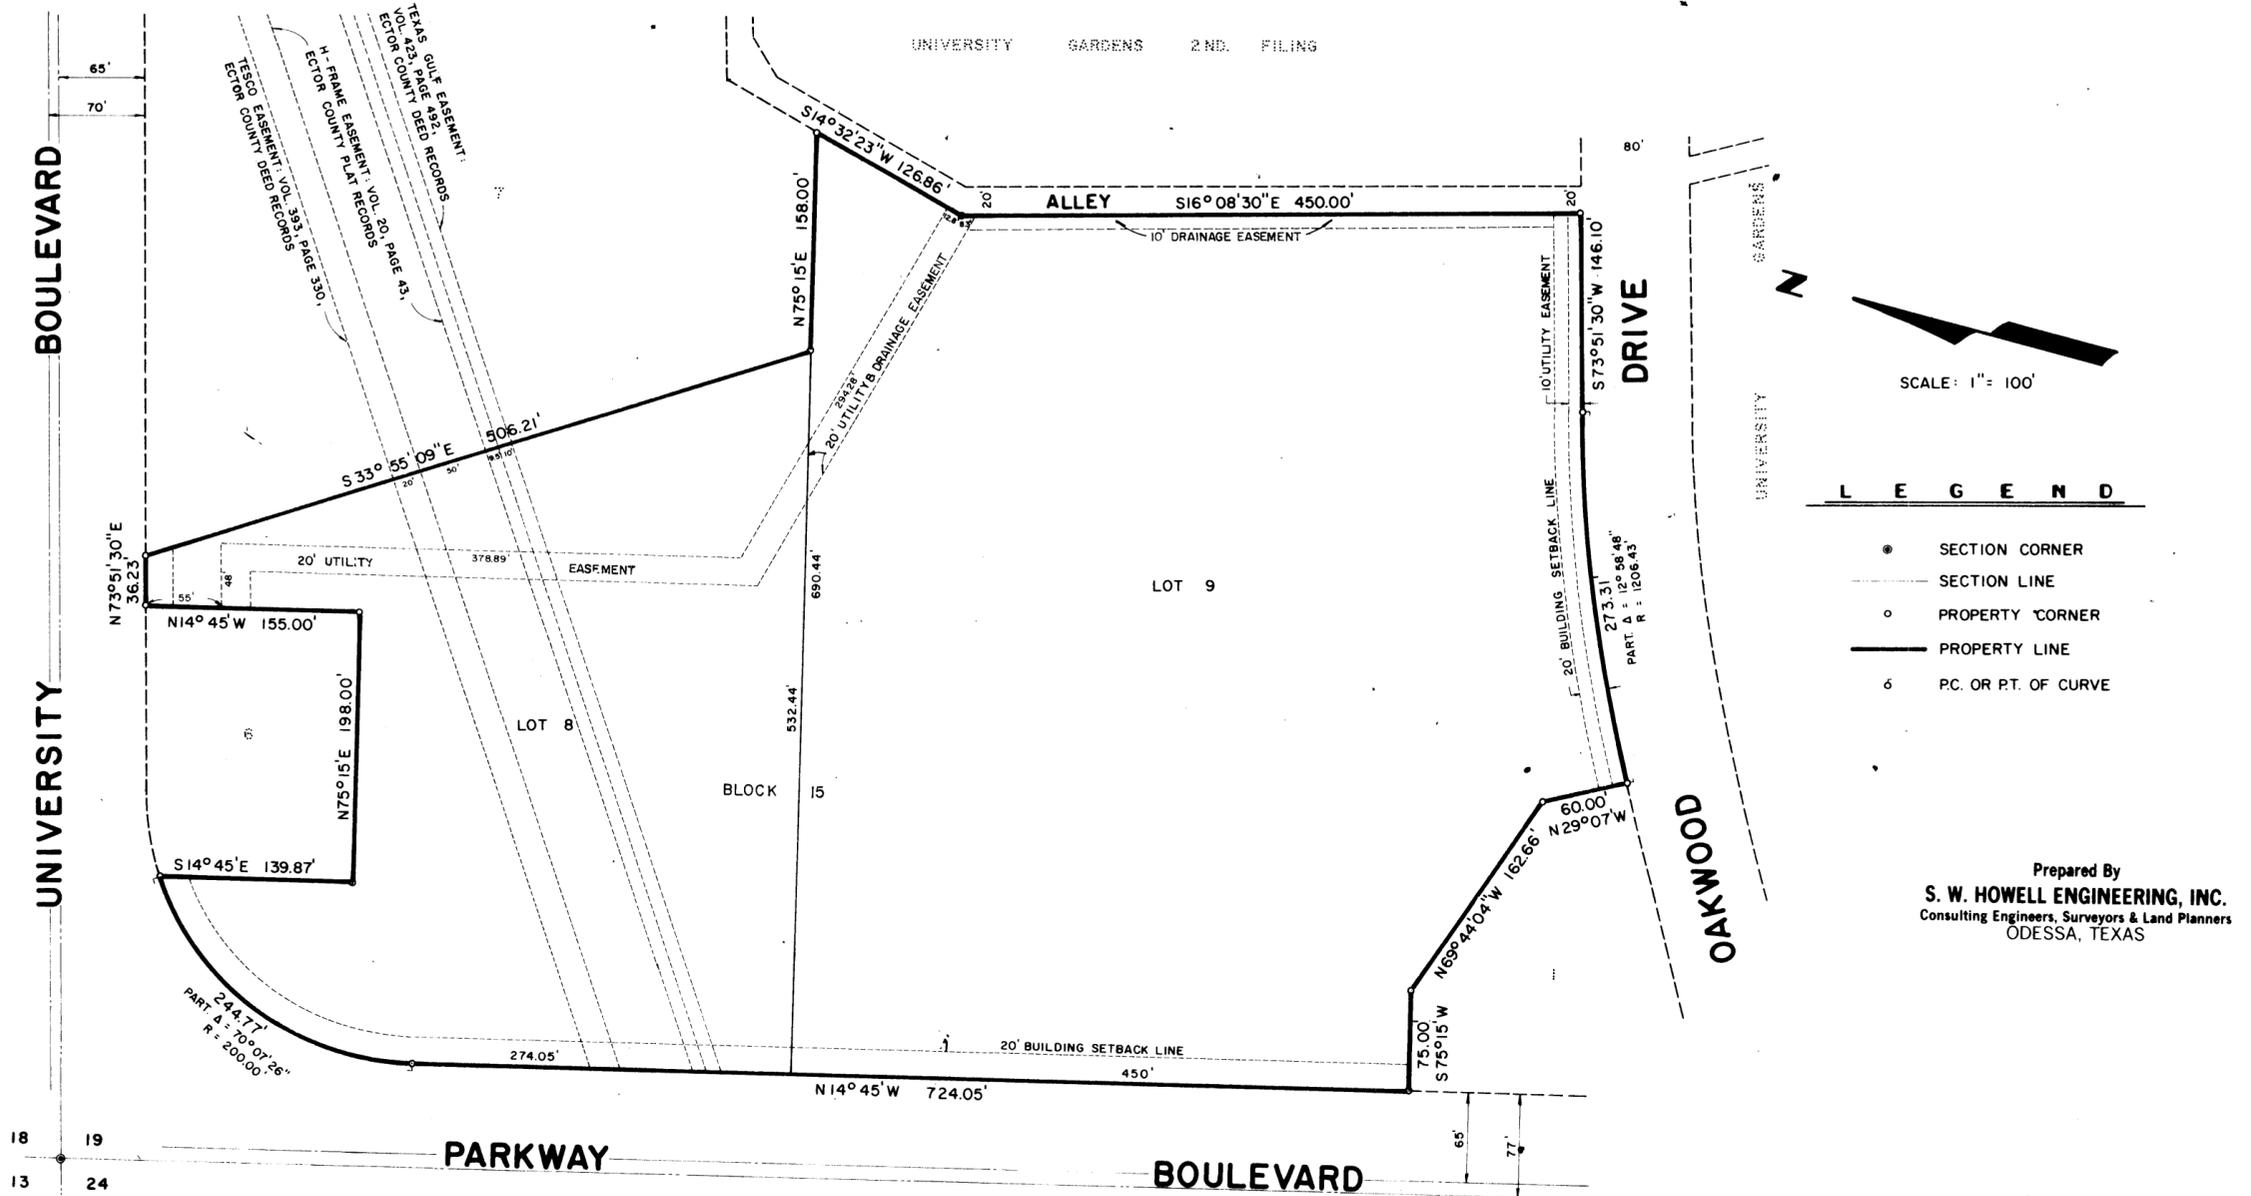

THE STATE OF TEXAS
COUNTY OF ECTOR

KNOW ALL MEN BY THESE PRESENTS

THAT WE, THE UNDERSIGNED OWNERS OF THE LAND SHOWN ON THIS PLAT AND DESIGNATED AS "REPLAT OF LOT 5, BLOCK 15, UNIVERSITY GARDENS, 3RD FILING", TO THE CITY OF ODESSA, ECTOR COUNTY, TEXAS, AND WHOSE NAMES ARE SUBSCRIBED HERETO, HEREBY DEDICATE TO THE PUBLIC FOREVER ALL STREETS, ALLEYS, WATER COURSES, DRAINS, EASEMENTS, AND PUBLIC PLACES SHOWN THEREON FOR THE PURPOSES AND CONSIDERATION THEREIN EXPRESSED, AND AN EASEMENT OF EGRESS AND INGRESS FOR GARBAGE AND TRASH COLLECTION IS HEREBY GRANTED.

DOVECOTE, INC.

THE STATE OF TEXAS
COUNTY OF ECTOR

Louis Rochester
LOUIS ROCHESTER, PRESIDENT

BEFORE ME THE UNDERSIGNED AUTHORITY

A NOTARY PUBLIC IN AND FOR THE COUNTY OF ECTOR AND STATE OF TEXAS, ON THIS DAY PERSONALLY APPEARED LOUIS ROCHESTER, PRESIDENT OF DOVECOTE, INC., A TEXAS CORPORATION, KNOWN TO ME TO BE THE PERSON WHOSE NAME IS SUBSCRIBED TO THE FOREGOING INSTRUMENT, AND ACKNOWLEDGED TO ME THAT HE EXECUTED THE SAME FOR THE PURPOSE AND CONSIDERATION THEREIN EXPRESSED AND IN THE CAPACITY THEREIN STATED.

GIVEN UNDER MY HAND AND SEAL OF OFFICE THIS 14th DAY OF April, 1981.

MY COMMISSION EXPIRES: 12-31-84

Judith M. Elmsberry
NOTARY PUBLIC IN AND FOR ECTOR COUNTY, TEXAS

KNOW ALL MEN BY THESE PRESENTS

THAT I, S. W. HOWELL, DO HEREBY CERTIFY THAT I PREPARED THIS PLAT FROM AN ACTUAL AND ACCURATE SURVEY OF THE LAND AND THAT THE CORNER MONUMENTS SHOWN HEREON WERE PROPERLY PLACED UNDER MY SUPERVISION.

DATED: 4-1, 1981

S.W. Howell
REGISTERED PUBLIC SURVEYOR

CERTIFICATE OF DIRECTOR OF PUBLIC WORKS

I HEREBY CERTIFY THAT ALL REQUIREMENTS OF THE "URBAN DEVELOPMENT ORDINANCE" CONCERNING SUBMISSION AND/OR APPROVAL OF INFORMATION AND DATA TO THE DIRECTOR OF PUBLIC WORKS AND THE CITY ENGINEER REQUIRED FOR FINAL APPROVAL HAVE BEEN COMPLIED WITH FOR THIS SUBMISSION.

DATED: 5-12, 1981

Buddy Johnson
DIRECTOR OF PUBLIC WORKS

APPROVED THIS 2ND DAY OF APRIL, 1981, BY THE PLANNING BOARD OF THE CITY OF ODESSA, TEXAS.

L. Vern Foreman
VICE CHAIRMAN

Judy L. Miller
DIRECTOR OF PLANNING

APPROVED THIS 14TH DAY OF APRIL, 1981, BY THE CITY COUNCIL OF THE CITY OF ODESSA, TEXAS.

Bob Bayart
MAYOR

R. L. Smith
CITY MANAGER

Jana Walker
CITY SECRETARY

FILED FOR RECORD THIS 21 DAY OF May, 1981, AT 4P M., RECORDED THIS 21st DAY OF May, 1981, AT 4P M., IN VOLUME 23, PAGE 54, ECTOR COUNTY PLAT RECORDS.

Quilla W. W. W.
COUNTY CLERK OF ECTOR COUNTY, TEXAS