


REPLAT OF
 LOTS 1, 2, & 3, BLOCK 16,
 UNIVERSITY GARDENS
 4th FILING
 ODESSA TEXAS

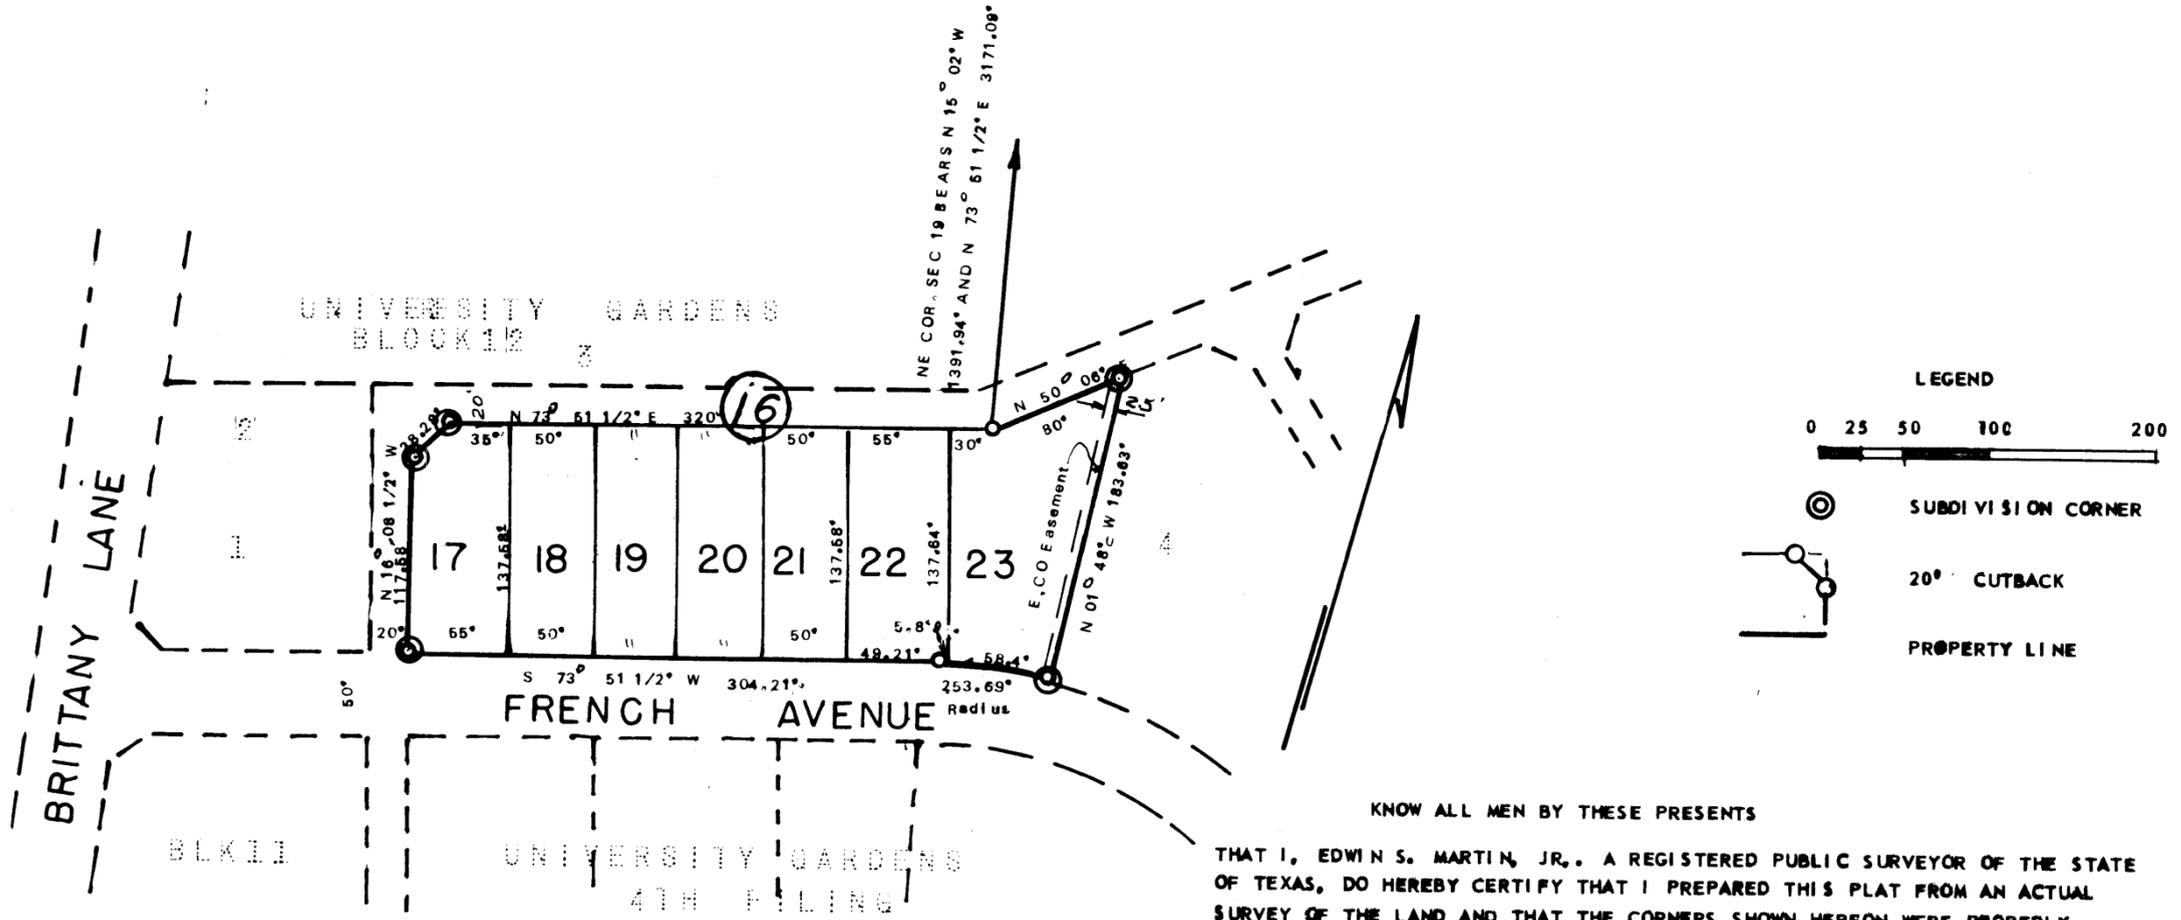

KNOW ALL MEN BY THESE PRESENTS

THAT I, EDWIN S. MARTIN, JR., A REGISTERED PUBLIC SURVEYOR OF THE STATE OF TEXAS, DO HEREBY CERTIFY THAT I PREPARED THIS PLAT FROM AN ACTUAL SURVEY OF THE LAND AND THAT THE CORNERS SHOWN HEREON WERE PROPERLY PLACED BY ME.

JANUARY 22, 1978

Edwin S. Martin, Jr.
 EDWIN S. MARTIN, JR.
 REGISTERED PUBLIC SURVEYOR
 952

STATE OF TEXAS
 COUNTY OF ECTOR

KNOW ALL MEN BY THESE PRESENTS

THAT I, THE UNDERSIGNED OWNER OF THE LAND SHOWN ON THIS PLAT AND DESIGNATED AS "REPLAT OF LOTS 1, 2, & 3 BLOCK 16, UNIVERSITY GARDENS, 4TH FILING" AN ADDITION TO THE CITY OF ODESSA, ECTOR COUNTY, TEXAS, AND WHOSE NAME IS SUBSCRIBED HERETO, HEREBY DEDICATE TO THE USE OF THE PUBLIC FOREVER ALL STREETS, ALLEYS, WATER COURSES, DRAINS, EASEMENTS, AND PUBLIC PLACES SHOWN THEREON, FOR THE PURPOSE AND CONSIDERATION THEREIN EXPRESSED

W. S. Riley, Jr.
 W. S. RILEY, JR.

STATE OF TEXAS
 COUNTY OF ECTOR

BEFORE ME THE UNDERSIGNED AUTHORITY

A NOTARY PUBLIC IN AND FOR THE COUNTY OF ECTOR AND THE STATE OF TEXAS ON THIS DAY PERSONALLY APPEARED W. S. RILEY, JR., KNOWN TO ME TO BE THE PERSON WHOSE NAME IS SUBSCRIBED TO THE FOREGOING INSTRUMENT AND ACKNOWLEDGED TO ME THAT HE EXECUTED THE SAME FOR THE PURPOSE AND CONSIDERATION THEREIN EXPRESSED AND IN THE CAPACITY THEREIN STATED.

GIVEN UNDER MY HAND AND SEAL OF OFFICE ON THIS 22 DAY OF FEBRUARY, 1978

J. K. Moeller
 NOTARY PUBLIC IN AND FOR ECTOR COUNTY, TEXAS

CERTIFICATE OF DIRECTOR OF PUBLIC WORKS

I HEREBY CERTIFY THAT ALL REQUIREMENTS OF THE "URBAN DEVELOPMENT ORDINANCE" CONCERNING SUBMISSION AND/OR APPROVAL OF INFORMATION AND DATA TO THE DIRECTOR OF PUBLIC WORKS AND THE CITY ENGINEER REQUIRED FOR FINAL APPROVAL HAVE BEEN COMPLIED WITH FOR THIS SUBMISSION.

DATE Mar 2, 1978 *Bryan J. Henderson*
 DIRECTOR OF PUBLIC WORKS

APPROVED THIS 16TH DAY OF FEB. 1978, BY THE PLANNING BOARD OF THE CITY OF ODESSA, TEXAS.

Art F. Hish CHAIRMAN
Judy Miller DIRECTOR OF PLANNING

APPROVED THIS 28th DAY OF February 1978, BY THE CITY COUNCIL OF THE CITY OF ODESSA, TEXAS

Dr. J. J. Humphreys MAYOR
R. L. Ince CITY MANAGER
Jenna Walker CITY SECRETARY

FILED FOR RECORD THIS 16 DAY OF March 1978, AT 5 P. M.
 RECORDED THIS 16 DAY OF March 1978, AT 5 P. M. IN
 VOL 19 PAGE 12, ECTOR COUNTY PLAT RECORDS

Jucille W. Pfl
 COUNTY CLERK ECTOR COUNTY, TEXAS

