



REPLAT OF LOTS 35 & 36, OF THE
REPLAT OF LOTS 1 THRU 4, BLOCK 19
UNIVERSITY GARDENS
4TH FILING
ODESSA, TEXAS

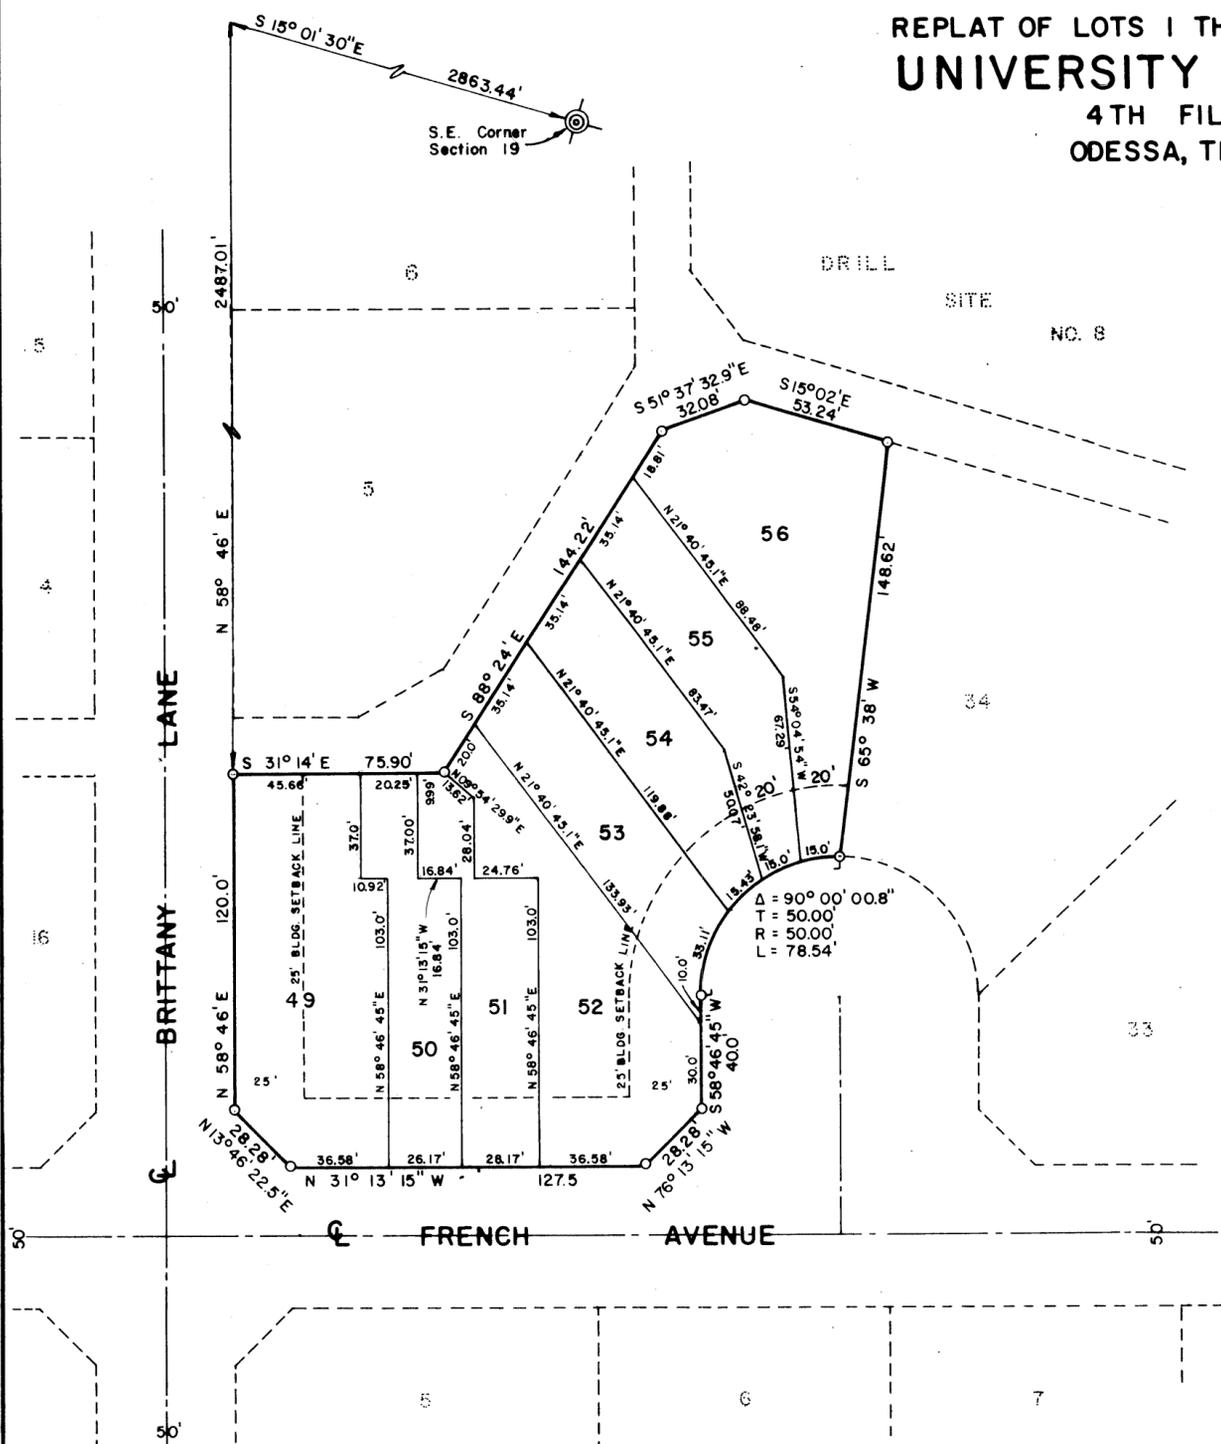

LEGEND

- SECTION CORNER
- PROPERTY BOUNDARY LINE
- LOT LINE
- PROPERTY CORNER
- P.C. OR P.T. OF CURVE
- 25' BUILDING SETBACK LINE

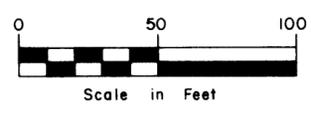

THE STATE OF TEXAS
COUNTY OF ECTOR

KNOW ALL MEN BY THESE PRESENTS:

I, THE UNDERSIGNED OWNER OF THE LAND SHOWN ON THIS PLAT AND DESIGNATED AS "REPLAT OF LOTS 35 & 36 OF THE REPLAT OF LOTS 1 THRU 4, BLOCK 19, UNIVERSITY GARDENS 4TH FILING, CITY OF ODESSA, TEXAS, AND WHOSE NAME IS SUBSCRIBED HERETO, HEREBY DEDICATE TO THE USE OF THE PUBLIC FOREVER ALL STREETS, ALLEYS, WATER COURSES, DRAINS, EASEMENTS, AND PUBLIC PLACES SHOWN HEREON, FOR THE PURPOSE AND CONSIDERATION HEREIN EXPRESSED.

THE BRITTANY COMPANY
Richard A. Jones
RICHARD A. JONES

THE STATE OF TEXAS
COUNTY OF ECTOR

BEFORE ME, THE UNDERSIGNED AUTHORITY, A NOTARY PUBLIC IN AND FOR ECTOR COUNTY, TEXAS, ON THIS DAY PERSONALLY APPEARED RICHARD A. JONES, KNOWN TO ME TO BE THE PERSON WHOSE NAME IS SUBSCRIBED TO THE FOREGOING INSTRUMENT, AND ACKNOWLEDGED TO ME THAT HE EXECUTED THE SAME FOR THE PURPOSE AND CONSIDERATION THEREIN EXPRESSED AND IN THE CAPACITY THEREIN STATED. GIVEN UNDER MY HAND AND SEAL OF OFFICE THIS 4th DAY OF October, 1978.

Bernice J. Johnson
NOTARY PUBLIC IN AND FOR ECTOR COUNTY, TEXAS

KNOW ALL MEN BY THESE PRESENTS:

THAT I, GARY N. HANER, DO HEREBY CERTIFY THAT I PREPARED THIS PLAT FROM AN ACTUAL AND ACCURATE SURVEY OF THE LAND AND THAT THE CORNER MONUMENTS SHOWN HEREON WERE PROPERLY PLACED UNDER MY SUPERVISION.

DATED October 4 1978

Gary N. Haner
REGISTERED PROFESSIONAL ENGINEER

CERTIFICATE OF DIRECTOR OF PUBLIC WORKS

I HEREBY CERTIFY THAT ALL REQUIREMENTS OF THE "URBAN DEVELOPMENT ORDINANCE" CONCERNING SUBMISSION AND/OR APPROVAL OF INFORMATION AND DATA TO THE DIRECTOR OF PUBLIC WORKS AND THE CITY ENGINEER, REQUIRED FOR FINAL PLAT APPROVAL, HAVE BEEN COMPLIED WITH FOR THIS SUBMISSION.

DATED: Nov. 7, 1978
Bryan A. Henderson
DIRECTOR OF PUBLIC WORKS

APPROVED THIS 20th DAY OF September, 1978, BY THE PLANNING BOARD OF THE CITY OF ODESSA, TEXAS.

Arthur F. Hosh CHAIRMAN
Judy Miller DIRECTOR OF PLANNING

APPROVED THIS 20th DAY OF October, 1978, BY THE CITY COUNCIL OF THE CITY OF ODESSA, TEXAS.

G. N. Stangor MAYOR
R. Sweet CITY MANAGER
Renald Baker CITY SECRETARY

FILED FOR RECORD THIS 7th DAY OF July, 1978, AT 4:00 P.M. RECORDED THIS 7th DAY OF July, 1978, AT 4:00 P.M., IN VOLUME 26, PAGE 55, ECTOR COUNTY PLAT RECORDS.

Willie J. Co
COUNTY CLERK OF ECTOR COUNTY, TEXAS