
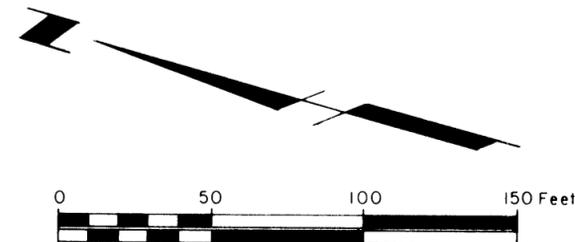


REPLAT OF  
 LOTS 50 & 51, BLOCK 33  
 OF THE REPLAT OF  
 BLOCK 22, LOT 6

**UNIVERSITY GARDENS**

4TH. FILING  
 ODESSA, TEXAS

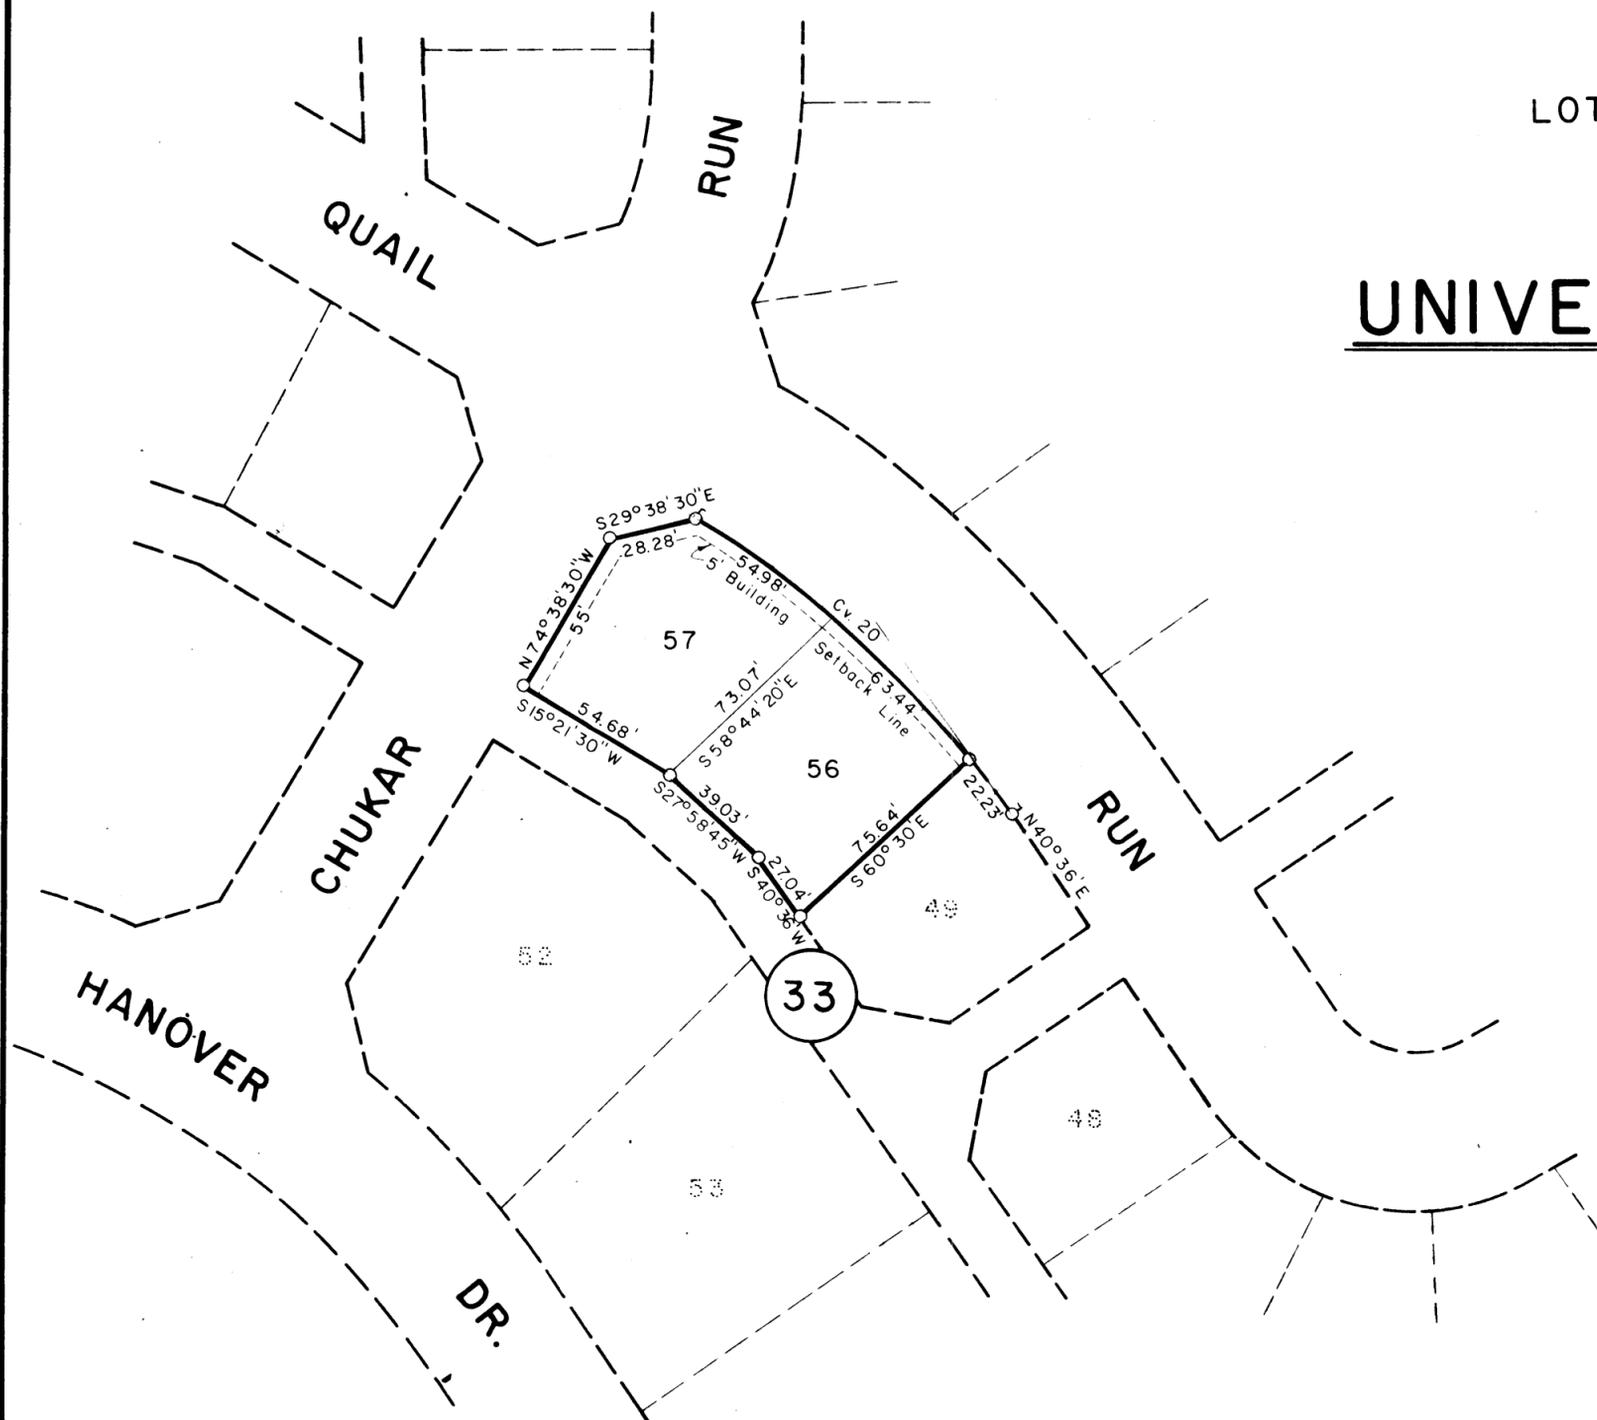

**LEGEND**

- = REPLAT CORNER
- ⊙ = P.C. OR P.T. OF CURVE
- = REPLAT BOUNDARY

CURVE DATA				
Cv. No.	Δ	T	R	L
20	25°14'30"	71.49'	319.27'	140.65'

STATE OF TEXAS :  
 COUNTY OF ECTOR :

KNOW ALL MEN BY THESE PRESENTS I, THE UNDERSIGNED OWNER OF THE LAND SHOWN ON THIS PLAT AND DESIGNATED AS "REPLAT OF LOTS 50 & 51, BLOCK 33 OF THE REPLAT OF BLOCK 22, LOT 6 UNIVERSITY GARDENS, 4TH FILING," AN ADDITION TO THE CITY OF ODESSA, ECTOR COUNTY, TEXAS, AND WHOSE NAME IS SUBSCRIBED HERETO, HEREBY DEDICATE TO THE USE OF THE PUBLIC FOREVER ALL STREETS, ALLEYS, WATER COURSES (TOTALLY WITHIN THE STREETS), DRAINS, EASEMENTS, AND PUBLIC PLACES SHOWN THEREON FOR THE PURPOSE AND CONSIDERATION THEREIN EXPRESSED.

*J. Gary Whitehead*  
 J. GARY WHITEHEAD - OWNER

STATE OF TEXAS :  
 COUNTY OF ECTOR :

BEFORE ME, THE UNDERSIGNED AUTHORITY A NOTARY PUBLIC IN AND FOR THE COUNTY OF ECTOR AND STATE OF TEXAS, ON THIS DAY PERSONALLY APPEARED J. GARY WHITEHEAD, KNOWN TO ME TO BE THE PERSON WHOSE NAME IS SUBSCRIBED TO THE FOREGOING INSTRUMENT, AND ACKNOWLEDGED TO ME THAT HE EXECUTED THE SAME FOR THE PURPOSES AND CONSIDERATIONS THEREIN EXPRESSED AND IN THE CAPACITY THEREIN STATED.

GIVEN UNDER MY HAND AND SEAL OF OFFICE ON THIS 8th DAY OF March, 1979.

*Y. M. ...*  
 NOTARY PUBLIC IN AND FOR ECTOR COUNTY, TEXAS 9-30-80

CERTIFICATE OF DIRECTOR OF PUBLIC WORKS

I HEREBY CERTIFY THAT ALL REQUIREMENTS OF THE "URBAN DEVELOPMENT ORDINANCE" CONCERNING SUBMISSION AND/OR APPROVAL OF INFORMATION AND DATA TO THE DIRECTOR OF PUBLIC WORKS AND THE CITY ENGINEER, REQUIRED FOR FINAL PLAT APPROVAL, HAVE BEEN COMPLIED WITH FOR THIS SUBMISSION.

DATED March 14, 1979

*Bryan N. Henderson*  
 BRYAN N. HENDERSON  
 DIRECTOR OF PUBLIC WORKS

APPROVED THIS 1st DAY OF March, 1979, BY THE PLANNING BOARD OF THE CITY OF ODESSA, TEXAS.

*Art F. ...*  
 CHAIRMAN

*Judy Miller*  
 DIRECTOR OF PLANNING

APPROVED THIS 13th DAY OF March, 1979, BY THE CITY COUNCIL OF THE CITY OF ODESSA, TEXAS.

*J. ...*  
 MAYOR

*R. ...*  
 CITY MANAGER

*Jana Walker*  
 CITY SECRETARY