
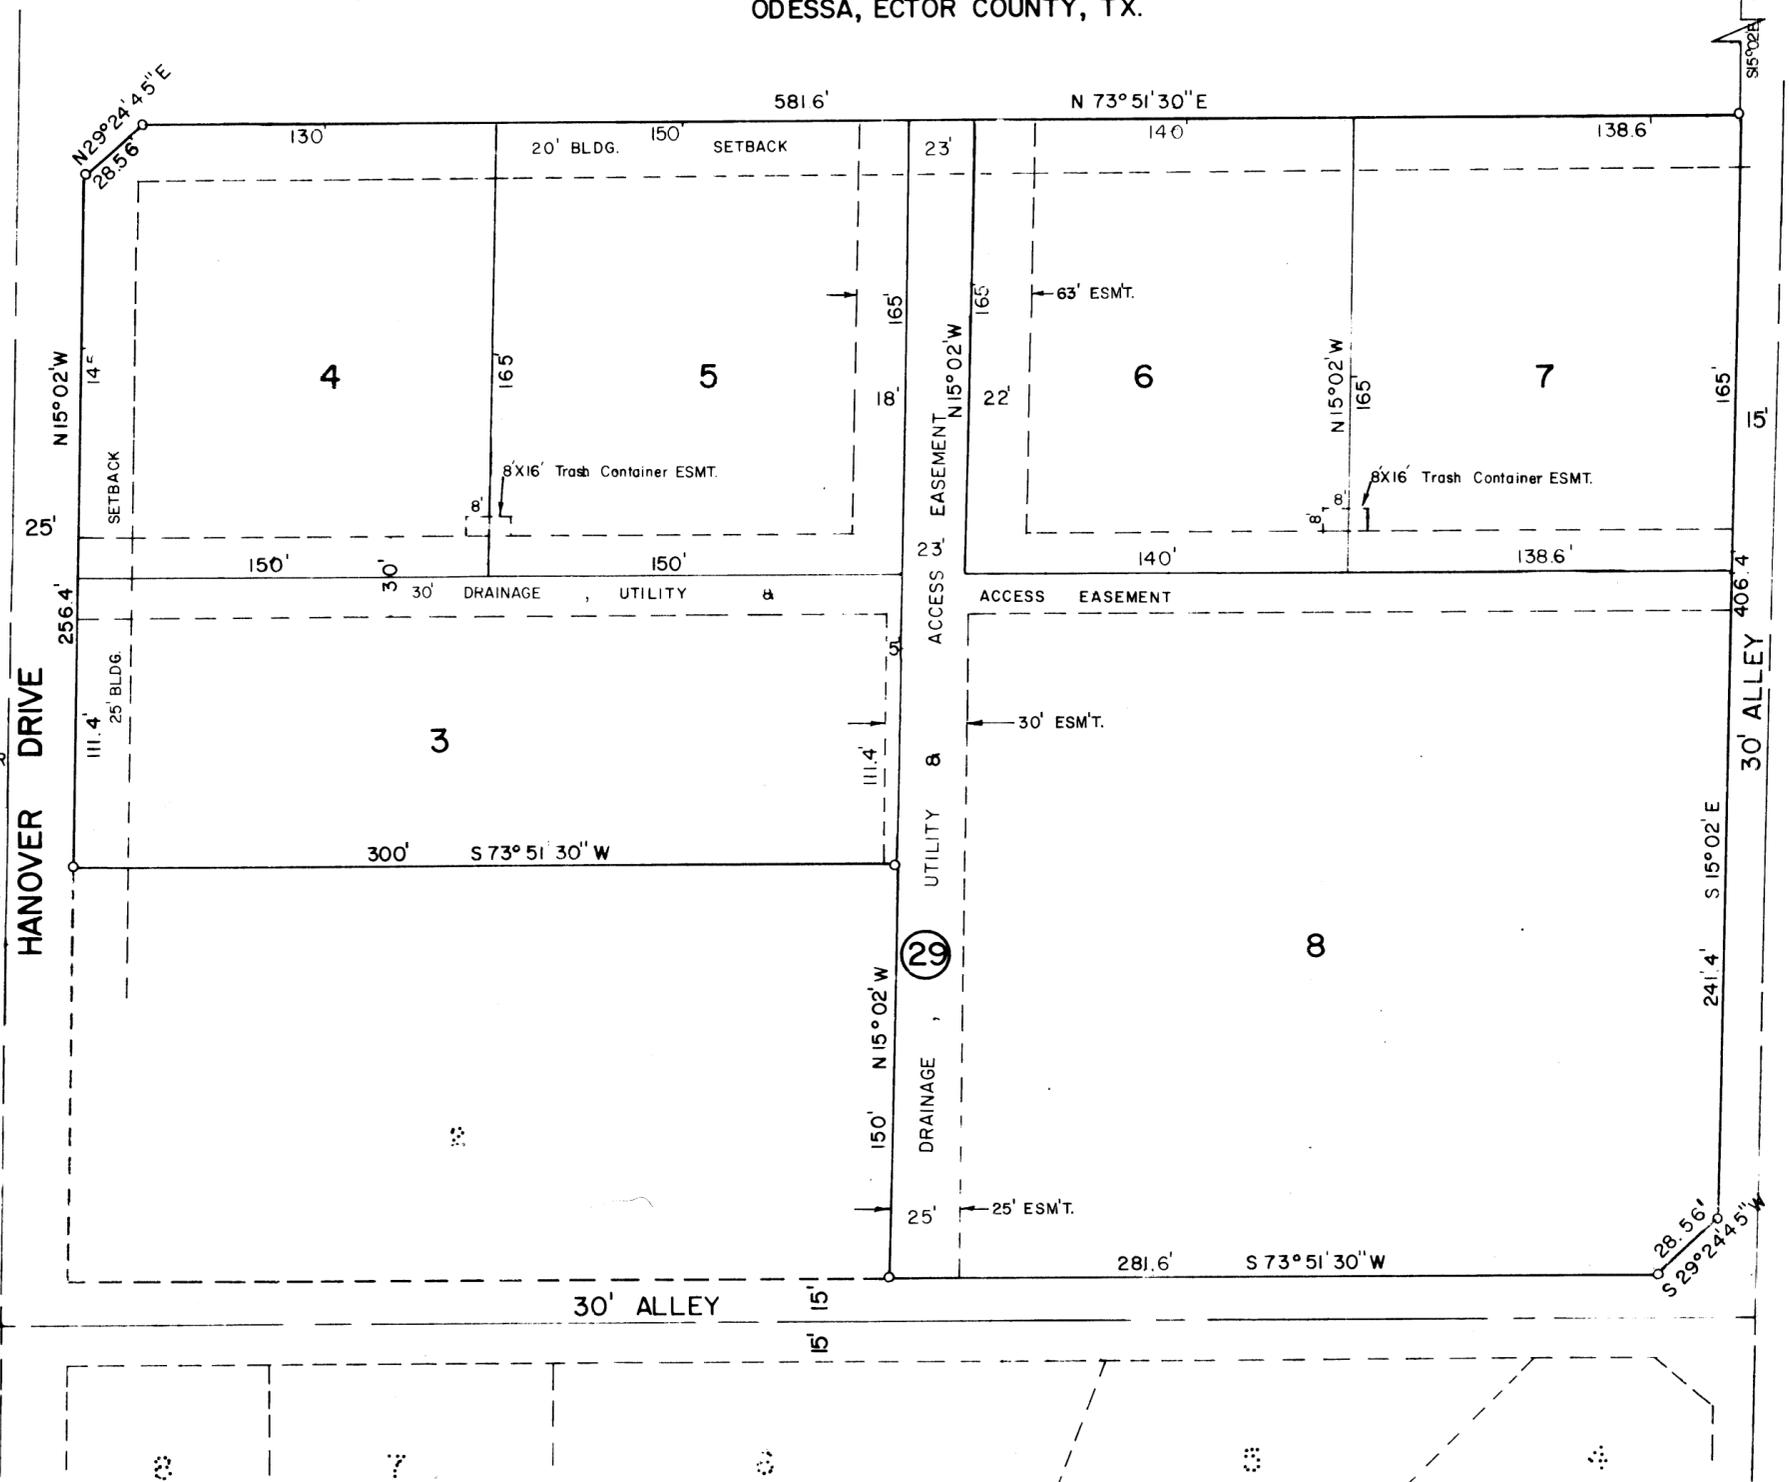


REPLAT OF LOT 1, BLOCK 29  
UNIVERSITY GARDENS  
5<sup>th</sup> FILING  
AN ADDITION TO THE CITY OF  
ODESSA, ECTOR COUNTY, TX.

UNIVERSITY

BOULEVARD

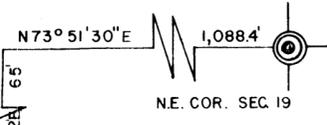

SCALE: 1"=50'

- LEGEND:
SECTION CORNER
PROPERTY CORNER
SETBACK LINE
PROPERTY LINE

STATE OF TEXAS
COUNTY OF ECTOR

KNOW ALL MEN BY THESE PRESENTS

THAT I, THE UNDERSIGNED OWNER OF THE LAND SHOWN ON THIS PLAT AND DESIGNATED AS "REPLAT OF LOT 1, BLOCK 29, UNIVERSITY GARDENS 5TH FILING", AN ADDITION TO THE CITY OF ODESSA, ECTOR COUNTY, TEXAS, AND WHOSE NAME IS SUBSCRIBED HERETO, THEREBY DEDICATED TO THE USE OF THE PUBLIC FOREVER ALL STREETS, ALLEYS, WATER COURSES, DRAINS, EASEMENTS, AND PUBLIC PLACES SHOWN THEREON FOR THE PURPOSES AND CONSIDERATION THEREIN EXPRESSED, AND AN EASEMENT OF EGRESS AND INGRESS FOR TRASH COLLECTION PURPOSES IS HEREBY GRANTED.

BY: Darwin Belt
DARWIN BELT
ENVIRONMENTAL COORDINATION ASSOCIATES

STATE OF TEXAS
COUNTY OF ECTOR

BEFORE ME THE UNDERSIGNED AUTHORITY

A NOTARY PUBLIC IN AND FOR THE COUNTY OF ECTOR AND THE STATE OF TEXAS, ON THIS DAY PERSONALLY APPEARED DARWIN BELT, KNOWN TO ME TO BE THE PERSON WHOSE NAME IS SUBSCRIBED TO THE FOREGOING INSTRUMENT, AND ACKNOWLEDGED TO ME THAT HE EXECUTED THE SAME FOR THE PURPOSES AND CONSIDERATIONS THEREIN EXPRESSED AND IN THE CAPACITY THEREIN STATED.

GIVEN UNDER MY HAND AND SEAL OF OFFICE ON THIS 13 DAY OF April 1981.

Pam Croteche
NOTARY PUBLIC IN AND FOR ECTOR COUNTY, TEXAS

MY COMMISSION EXPIRES: June 11, 1981

THAT I, JOHN F. LANDGRAF, DO HEREBY CERTIFY THAT I PREPARED THIS PLAT FROM AN ACTUAL AND ACCURATE SURVEY OF THE LAND AND THAT THE CORNER MONUMENTS SHOWN HEREON WERE PROPERLY PLACED UNDER MY SUPERVISION.

DATED: 7 April 1981. John F. Landgraf
REGISTERED PUBLIC SURVEYOR

CERTIFICATE OF DIRECTOR OF PUBLIC WORKS

I HEREBY CERTIFY THAT ALL REQUIREMENTS OF THE "URBAN DEVELOPMENT ORDINANCE" CONCERNING SUBMISSION AND/OR APPROVAL OF INFORMATION AND DATA TO THE DIRECTOR OF PUBLIC WORKS AND THE CITY ENGINEER REQUIRED FOR FINAL PLAT APPROVAL HAVE BEEN COMPLIED WITH FOR THIS SUBMISSION.

DATED: 5-4 1981. Douglas J. Cook
DIRECTOR OF PUBLIC WORKS

APPROVED THIS 2ND DAY OF APRIL, 1981, BY THE PLANNING BOARD OF THE CITY OF ODESSA, TEXAS.

John F. Fisher, Judy L. Miller
CHAIRMAN, DIRECTOR OF PLANNING

APPROVED THIS 14TH DAY OF APRIL, 1981, BY THE CITY COUNCIL OF THE CITY OF ODESSA, TEXAS.

Bob Raymond, R. Sweet, Jena Walker
MAYOR, CITY MANAGER, CITY SECRETARY

FILED FOR RECORD THIS 23 DAY OF May, 1981, AT 4:45 P.M. RECORDED THIS 23 DAY OF May, 1981, AT 4:45 P.M. IN VOLUME 33, PAGE 6, ECTOR COUNTY PLAT RECORDS.

County Clerk of Ector County, Texas