


36

UNIVERSITY GARDENS

6 TH FILING
AN ADDITION TO THE CITY OF ODESSA, TEXAS
BEING A SUBDIVISION OF 12.29 ACRES OF LAND
IN SECTION 19, BLOCK 41, T-2-S T&P RY CO. SURVEY
ECTOR COUNTY, TEXAS

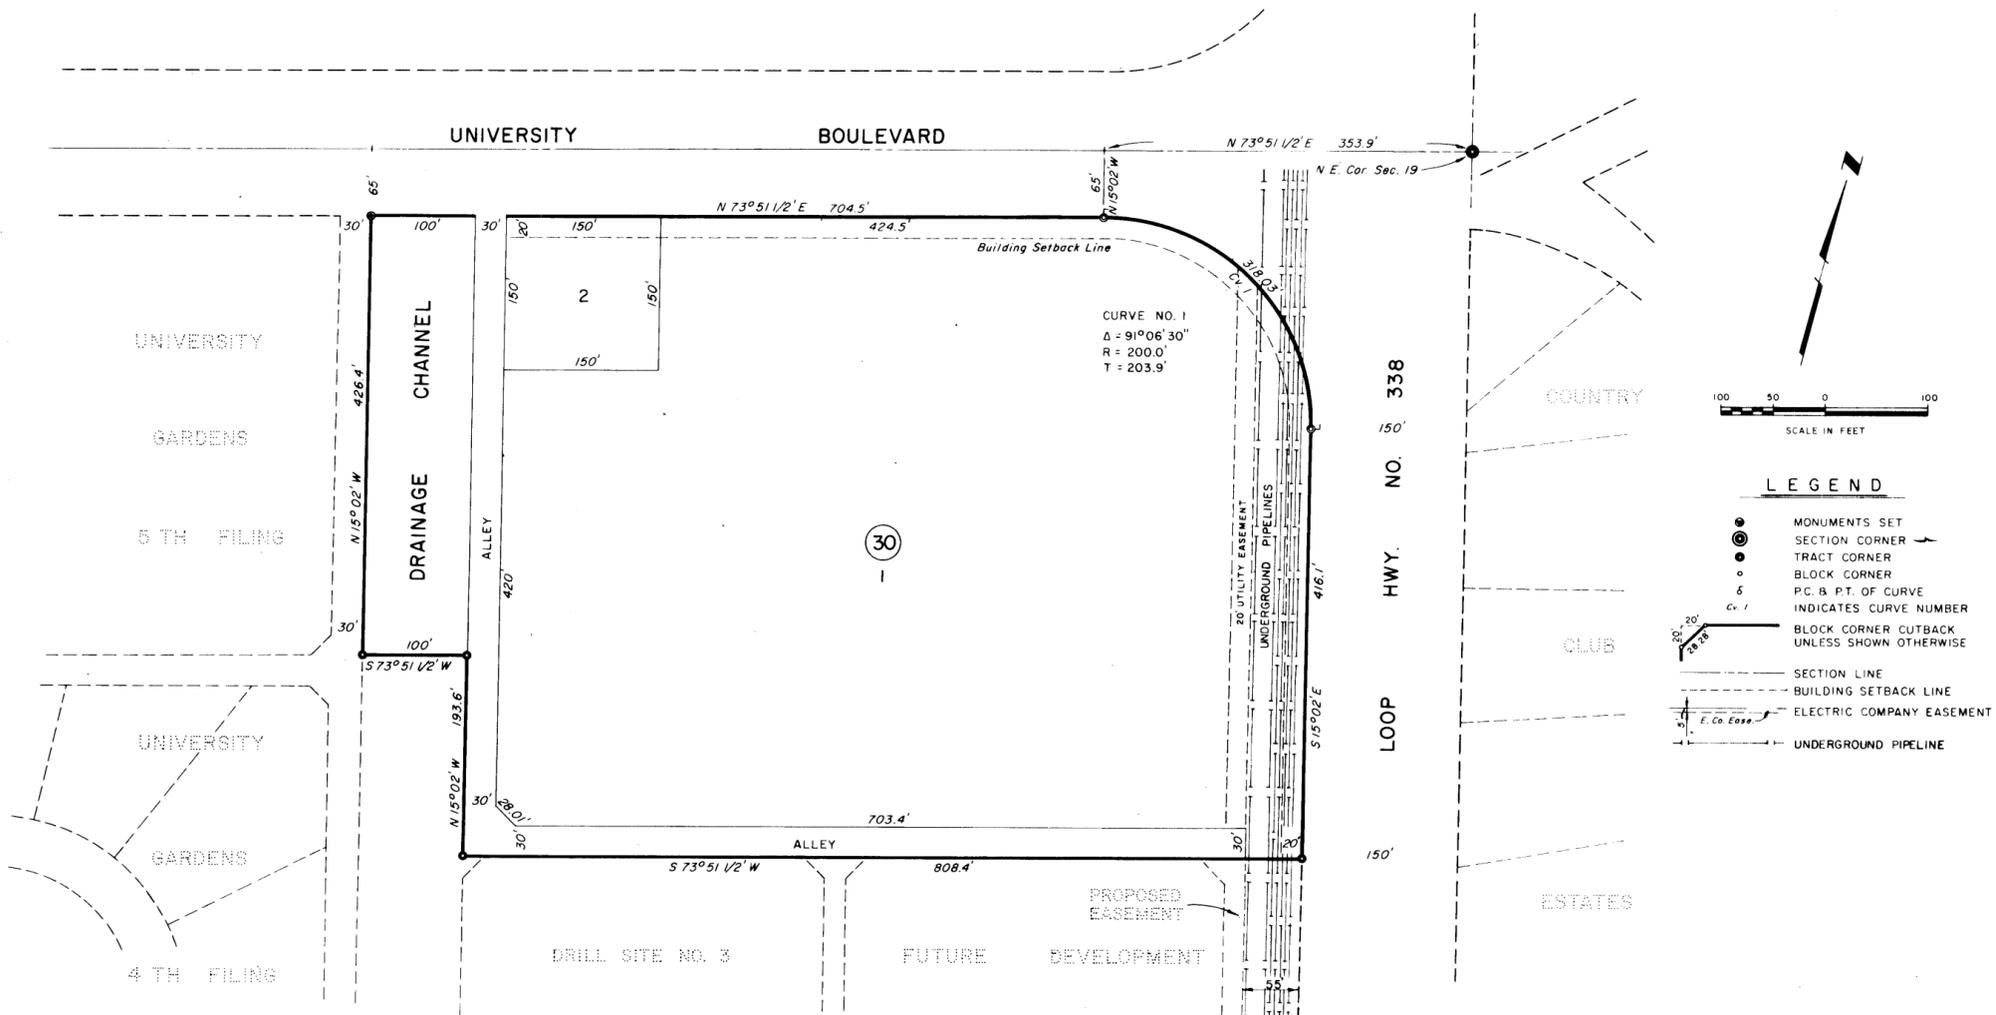

SCALE IN FEET
100 50 0 100

LEGEND

- MONUMENTS SET
- SECTION CORNER
- TRACT CORNER
- BLOCK CORNER
- P.C. & P.T. OF CURVE
- 5 INDICATES CURVE NUMBER
- BLOCK CORNER CUTBACK UNLESS SHOWN OTHERWISE
- SECTION LINE
- BUILDING SETBACK LINE
- E. Co. Easem. ELECTRIC COMPANY EASEMENT
- UNDERGROUND PIPELINE

STATE OF TEXAS
COUNTY OF ECTOR:

KNOW ALL MEN BY THESE PRESENTS

I, THE UNDERSIGNED OWNER OF THE LAND SHOWN ON THIS PLAT AND DESIGNATED AS "UNIVERSITY GARDENS, 6TH FILING," AN ADDITION TO THE CITY OF ODESSA, ECTOR COUNTY, TEXAS, AND WHOSE NAMES ARE SUBSCRIBED HERETO, HEREBY DEDICATE TO THE USE OF THE PUBLIC FOREVER ALL STREETS, ALLEYS, WATER COURSES, DRAINS, EASEMENTS, AND PUBLIC PLACES THEREON SHOWN FOR THE PURPOSE AND CONSIDERATION THEREIN EXPRESSED.

"UNIVERSITY GARDENS JOINT VENTURE"

Louis Rochester
LOUIS ROCHESTER, MANAGING PARTNER

David Baum
ODESSA SAVINGS & LOAN ASSN.
PARTNER
BY: DAVID BAUM, PRESIDENT

STATE OF TEXAS
COUNTY OF ECTOR:

BEFORE ME THE UNDERSIGNED AUTHORITY

A NOTARY PUBLIC IN AND FOR COUNTY OF ECTOR AND STATE OF TEXAS, ON THIS DAY PERSONALLY APPEARED LOUIS ROCHESTER, A PARTNER OF THE UNIVERSITY GARDENS JOINT VENTURE, KNOWN TO ME TO BE THE PERSON WHOSE NAME IS SUBSCRIBED TO THE FOREGOING INSTRUMENT, AND ACKNOWLEDGED TO ME THAT THE SAME WAS THE ACT OF SAID UNIVERSITY GARDENS JOINT VENTURE, A PARTNERSHIP, AND THAT HE EXECUTED THE SAME AS THE ACT OF SAID PARTNERSHIP FOR THE PURPOSES AND CONSIDERATIONS THEREIN EXPRESSED AND IN THE CAPACITY THEREIN STATED.

GIVEN UNDER MY HAND AND SEAL OF OFFICE ON THIS 24th DAY OF June, 1976.

Mary J. Clark
NOTARY PUBLIC IN AND FOR ECTOR COUNTY, TEXAS

STATE OF TEXAS
COUNTY OF ECTOR:

BEFORE ME THE UNDERSIGNED AUTHORITY

A NOTARY PUBLIC IN AND FOR COUNTY OF ECTOR AND STATE OF TEXAS, ON THIS DAY PERSONALLY APPEARED DAVID BAUM KNOWN TO ME TO BE THE PERSON AND OFFICER WHOSE NAME IS SUBSCRIBED TO THE FOREGOING INSTRUMENT AND ACKNOWLEDGED TO ME THAT THE SAME WAS THE ACT OF SAID ODESSA SAVINGS & LOAN ASSN., A TEXAS CORPORATION, AND THAT HE EXECUTED THE SAME AS THE ACT OF SAID CORPORATION FOR THE PURPOSES AND CONSIDERATIONS THEREIN EXPRESSED AND IN THE CAPACITY THEREIN STATED.

GIVEN UNDER MY HAND AND SEAL OF OFFICE ON THIS 9th DAY OF June, 1976.

Kevin Paul Anderson
NOTARY PUBLIC IN AND FOR ECTOR COUNTY, TEXAS

KNOW ALL MEN BY THESE PRESENTS

THAT I, KENNETH E. ESMOND, DO HEREBY CERTIFY THAT I PREPARED THIS PLAT FROM AN ACTUAL AND ACCURATE SURVEY OF THE LAND AND THAT THE CORNER MONUMENTS SHOWN HEREON WERE PROPERLY PLACED UNDER MY SUPERVISION.

DATED: May 16, 1976. *Kenneth E. Esmond*
REGISTERED PUBLIC SURVEYOR

APPROVED THIS 29th DAY OF April, 1976, BY THE PLANNING BOARD OF THE CITY OF ODESSA, TEXAS

John Hampton CHAIRMAN
Judy Miller DIRECTOR OF PLANNING

APPROVED THIS 14th DAY OF May, 1976,
BY THE CITY COUNCIL OF THE CITY OF ODESSA, TEXAS.

W. B. Humphrey MAYOR
Paul J. Higdon CITY MANAGER
Jenna Walker CITY SECRETARY

CERTIFICATE OF DIRECTOR OF PUBLIC WORKS:

I HEREBY CERTIFY THAT ALL REQUIREMENTS OF THE "URBAN DEVELOPMENT ORDINANCE" CONCERNING SUBMISSION AND/OR APPROVAL OF INFORMATION AND DATA TO THE DIRECTOR OF PUBLIC WORKS AND THE CITY ENGINEER REQUIRED FOR FINAL PLAT APPROVAL HAVE BEEN COMPLIED WITH FOR THIS SUBMISSION

DATED: July 16th, 1976. *Bryan J. Henderson*
DIRECTOR OF PUBLIC WORKS

FILED FOR RECORD THIS 27 DAY OF July, 1976,
AT 9A M. RECORDED THIS 27 DAY OF July
1976, AT 9A M., IN VOL. 17, PAGE 36, ECTOR
COUNTY PLAT RECORDS.

Suzelle Wolk
COUNTY CLERK OF ECTOR COUNTY, TEXAS