


UNIVERSITY PARK UNIT II

BEING A SUBDIVISION OF 31.43 ACRES OF LAND
IN SECTIONS 33 & 40, BLOCK 42, T-1-S, T. & P. RY. CO. SURVEY,
ECTOR COUNTY, TEXAS

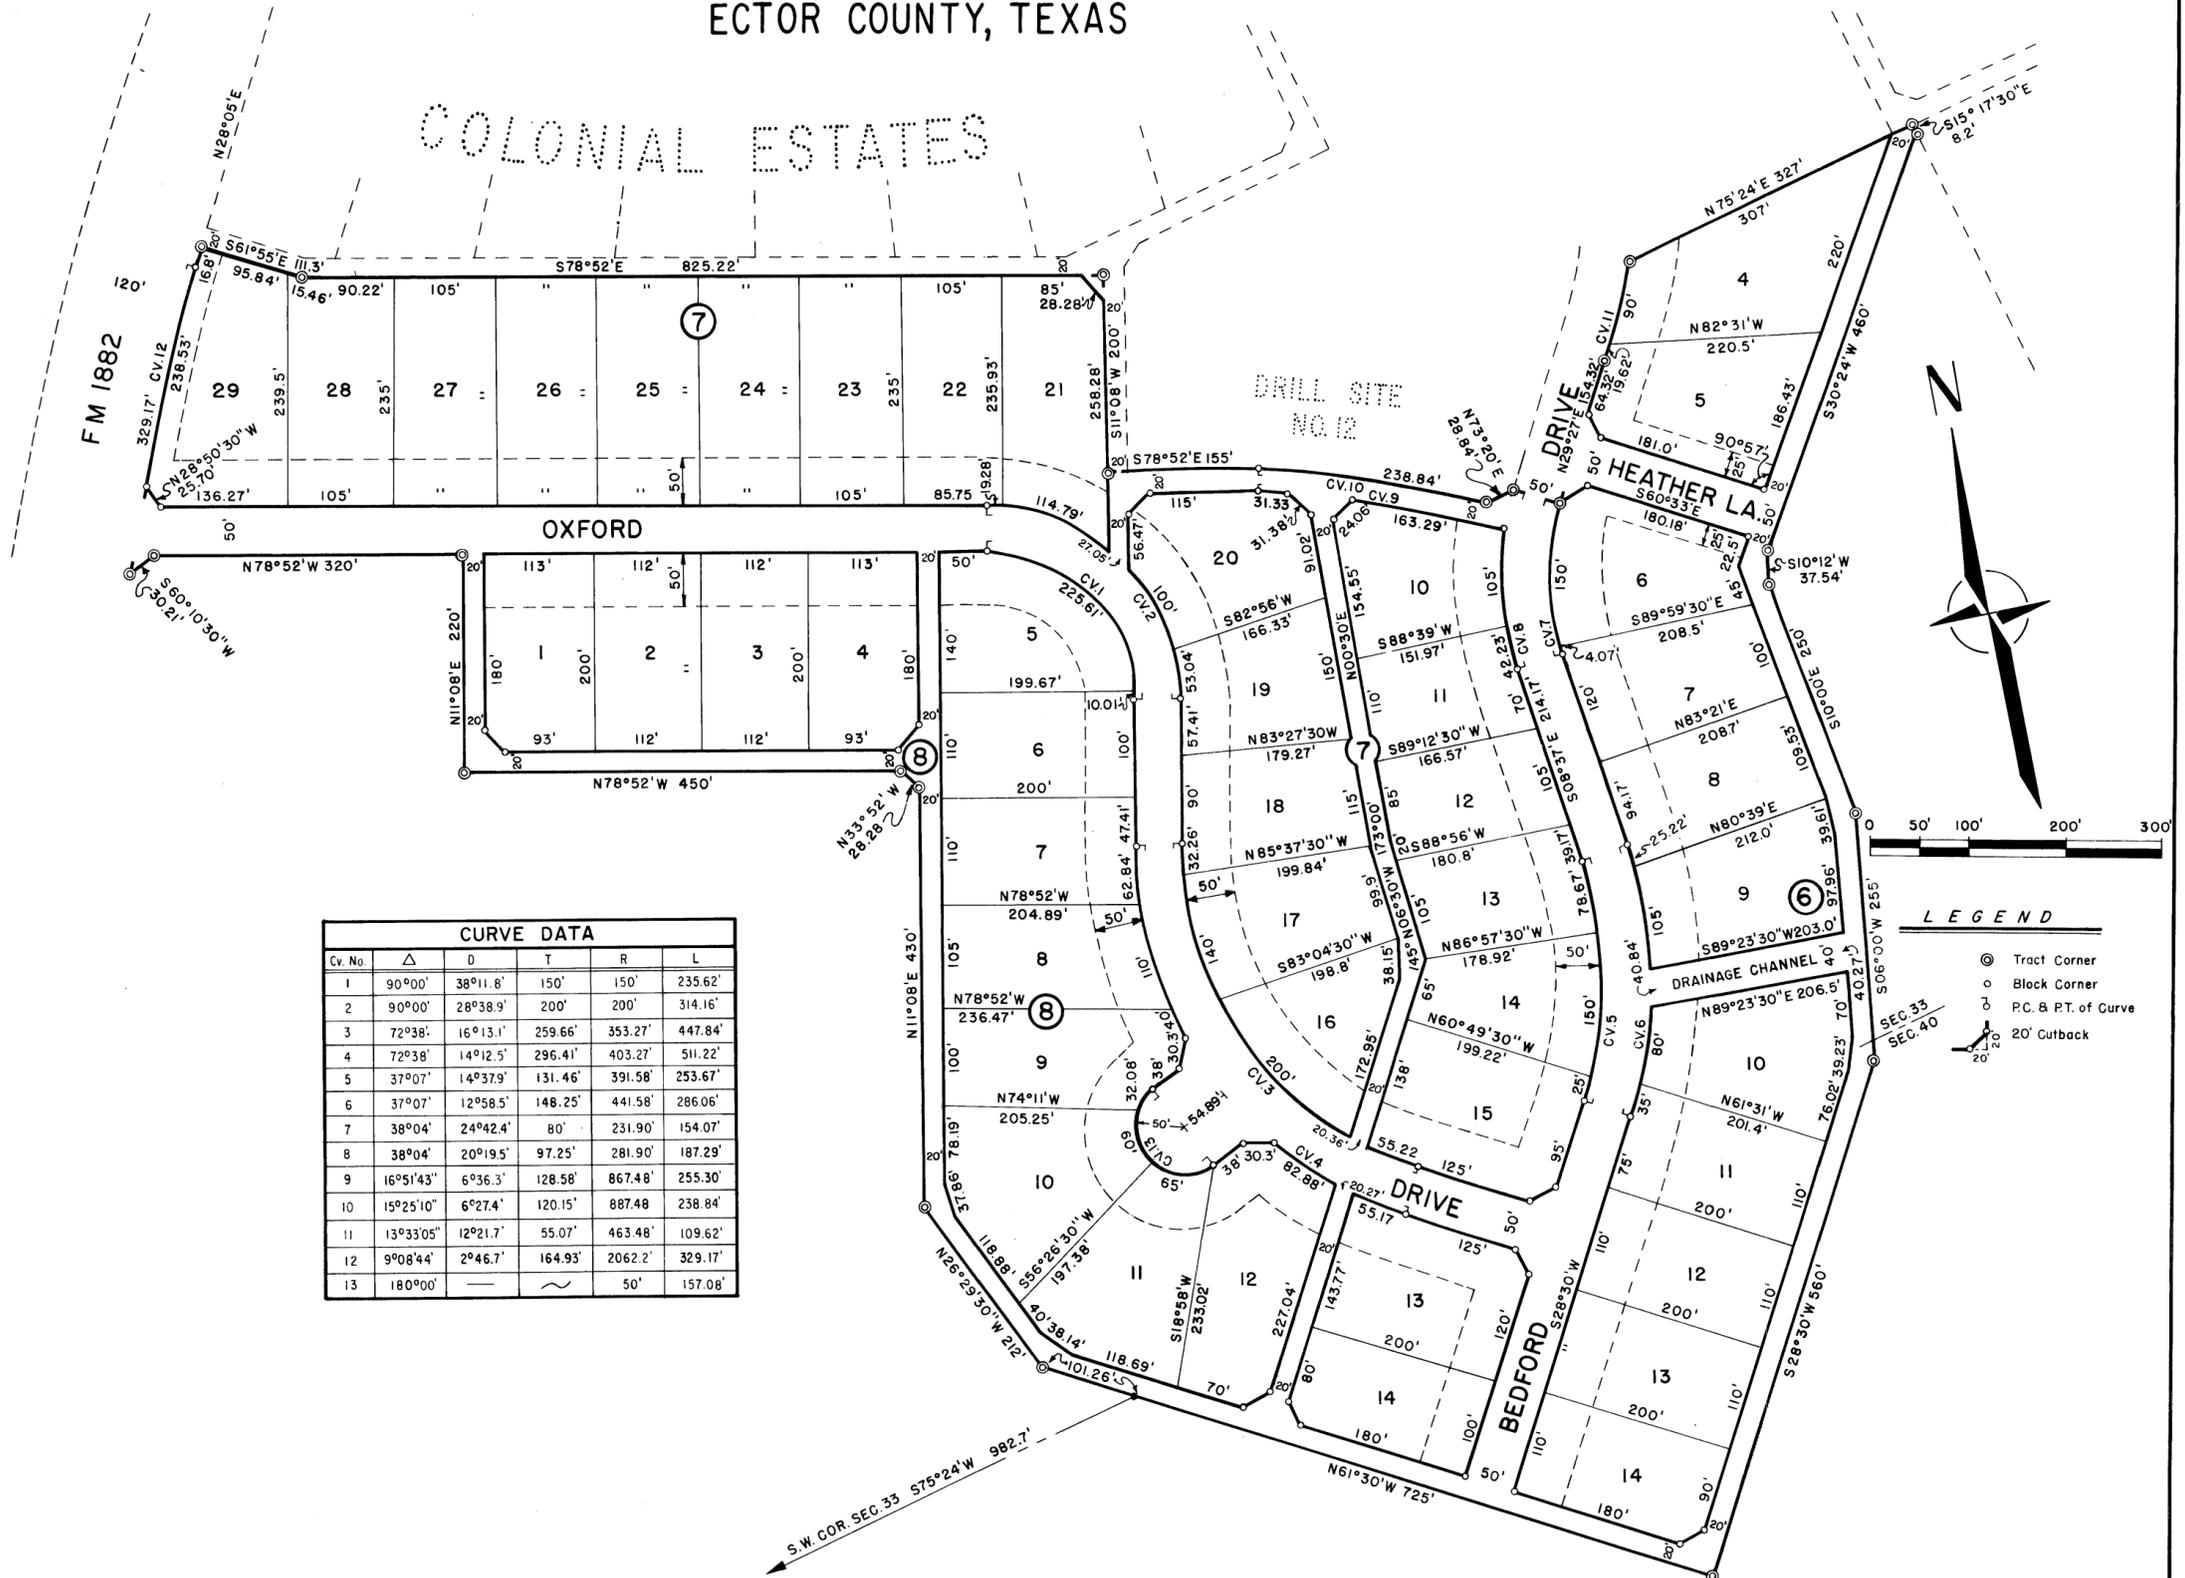

STATE OF TEXAS
COUNTY OF ECTOR

KNOW ALL MEN BY THESE PRESENTS

THAT WE THE UNDERSIGNED BEING THE PRESENT OWNERS OF A 31.43 ACRE TRACT OF LAND IN SECTIONS 33 AND 40, BLOCK 42, T-1-S, T&P RY. COMPANY SURVEY, ECTOR COUNTY, TEXAS, HAVE CAUSED THE SAME TO BE SUBDIVIDED INTO LOTS, BLOCKS, STREETS, ALLEYS, AND EASEMENTS, AND HEREBY DESIGNATE SUCH SUBDIVISION "UNIVERSITY PARK UNIT II" AS SHOWN HEREON, AND DEDICATE THE STREETS AND ALLEYS TO THE PUBLIC FOR ITS USE, BUT IN THE EVENT SAID STREETS AND ALLEYS SHALL CEASE TO BE USED AS SUCH THE TITLE THERETO SHALL REVERT TO US, OUR HEIRS AND ASSIGNS.

WITNESS OUR HANDS AT ODESSA, TEXAS THIS DAY OF October 19, 1973

"FIRST SAVINGS AND LOAN ASSOCIATION"

BY: Emil F. Beck ATTEST: James W. Dunn
PRESIDENT SECRETARY

STATE OF TEXAS:
COUNTY OF ECTOR:

BEFORE ME THE UNDERSIGNED AUTHORITY

A NOTARY PUBLIC IN AND FOR ECTOR COUNTY, TEXAS, ON THIS DAY PERSONALLY APPEARED EMIL F. BECK, KNOWN TO ME TO BE THE PERSON AND OFFICER WHOSE NAME IS SUBSCRIBED TO THE FOREGOING INSTRUMENT AND ACKNOWLEDGED TO ME THAT THE SAME WAS THE ACT OF SAID "FIRST SAVINGS AND LOAN ASSOCIATION" A TEXAS CORPORATION, AND THAT HE EXECUTED THE SAME AS THE ACT OF SAID CORPORATION, FOR THE PURPOSE AND IN THE CAPACITY THEREIN STATED. GIVEN UNDER MY HAND AND SEAL OF OFFICE ON THIS 19 DAY OF October, 1973.

Jane C. Dawson
NOTARY PUBLIC IN AND FOR ECTOR COUNTY, TEXAS

STATE OF TEXAS:
COUNTY OF ECTOR:

I, KENNETH E. ESMOND, A REGISTERED PUBLIC SURVEYOR OF THE STATE OF TEXAS DO HEREBY CERTIFY THAT THIS PLAT REPRESENTS A SURVEY MADE BY ME ON THE GROUND AND THAT THE LINES AND DIMENSIONS ARE TRUE AND CORRECT TO THE BEST OF MY KNOWLEDGE AND BELIEF.

DATED: September 28, 1973

Kenneth E. Esmond
KENNETH E. ESMOND, P.E.
REGISTERED PUBLIC SURVEYOR

THIS PLAT IS HEREBY APPROVED ON THIS 13th DAY OF SEPTEMBER, 1973.

APPROVED: R. H. Humphreys, NOTED BY: John D. [Signature]
CHAIRMAN PLANNING BOARD PLANNING DIRECTOR

THIS PLAT IS HEREBY APPROVED ON THIS 24th DAY OF September, 1973

ECTOR COUNTY COMMISSIONER'S COURT

BY: Michael D. Farney
COUNTY JUDGE

FILED FOR RECORD ON THIS 6th DAY OF December, 1973, AT 4 P. M., RECORDED THIS 6th DAY OF December, 1973, AT 4 P. M., IN VOL. 16 PAGE 21
ECTOR COUNTY PLAT RECORDS Edna Smith
COUNTY CLERK OF ECTOR COUNTY, TEXAS