



UNIVERSITY PARK UNIT III

REPLAT OF UNIVERSITY PARK UNIT II AND
DRILL SITE NO. 12, COLONIAL ESTATES AND THE
SUBDIVISION OF 0.82 ACRES OF LAND,
IN SECTION 33 & 40, BLOCK 42; T-I-S T & P RY CO SURVEY,
ECTOR COUNTY, TEXAS.

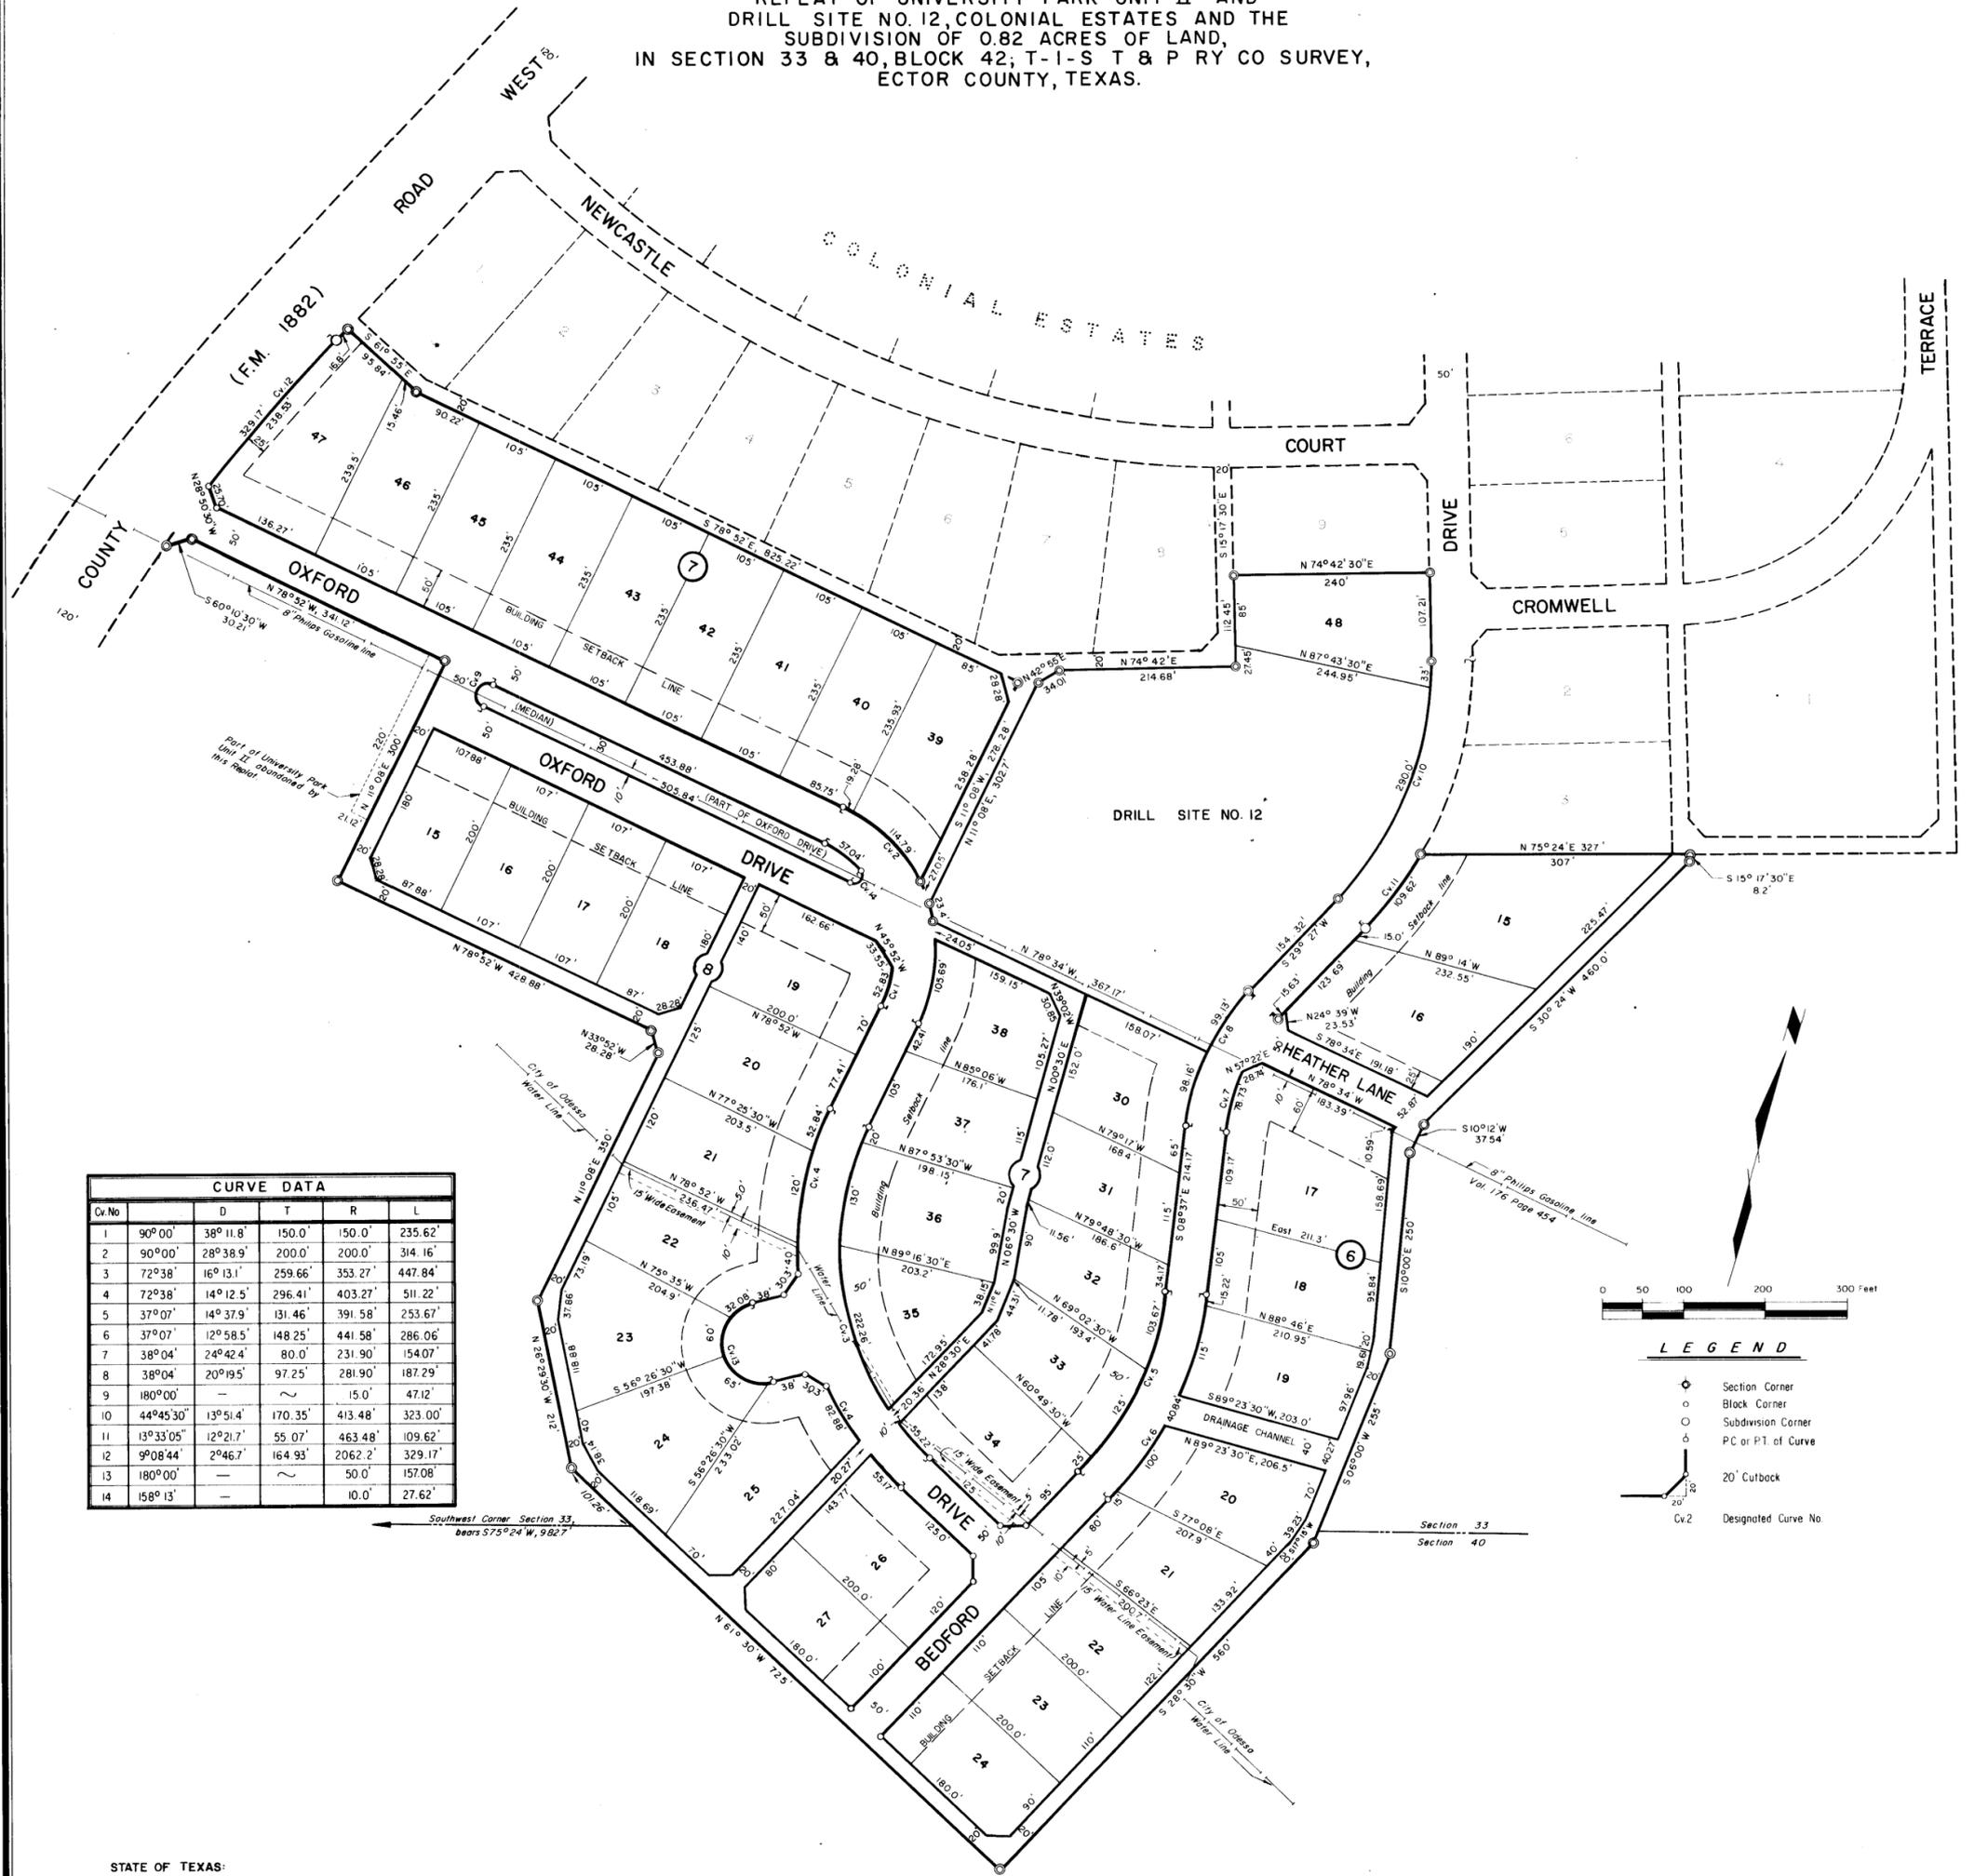

| CURVE DATA | | | | | |
|------------|-----------|----------|---------|---------|---------|
| Cv. No. | D | T | R | L | |
| 1 | 90°00' | 38°11.8' | 150.0' | 150.0' | 235.62' |
| 2 | 90°00' | 28°38.9' | 200.0' | 200.0' | 314.16' |
| 3 | 72°38' | 16°13.1' | 259.66' | 353.27' | 447.84' |
| 4 | 72°38' | 14°12.5' | 296.41' | 403.27' | 511.22' |
| 5 | 37°07' | 14°37.9' | 131.46' | 391.58' | 253.67' |
| 6 | 37°07' | 12°58.5' | 148.25' | 441.58' | 286.06' |
| 7 | 38°04' | 24°42.4' | 80.0' | 231.90' | 154.07' |
| 8 | 38°04' | 20°19.5' | 97.25' | 281.90' | 187.29' |
| 9 | 180°00' | - | - | 15.0' | 47.12' |
| 10 | 44°45.30" | 13°51.4' | 170.35' | 413.48' | 323.00' |
| 11 | 13°33.05" | 12°21.7' | 55.07' | 463.48' | 109.62' |
| 12 | 9°08.44" | 2°46.7' | 164.93' | 206.22' | 329.17' |
| 13 | 180°00' | - | 50.0' | 50.0' | 157.08' |
| 14 | 158°13' | - | - | 10.0' | 27.62' |

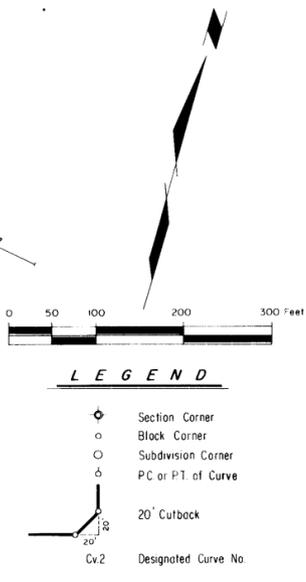

- LEGEND**
- ◆ Section Corner
 - Block Corner
 - Subdivision Corner
 - PC or PT of Curve
 - └─┘ 20' Cutback
 - Cv.2 Designated Curve No.

STATE OF TEXAS:
COUNTY OF ECTOR:

KNOW ALL MEN BY THESE PRESENTS

THAT WE THE UNDERSIGNED BEING THE PRESENT OWNERS OF THE TRACT OF LAND SHOWN HEREON HAVE CAUSED THE SAME TO BE SUBDIVIDED AND REPLATTED INTO LOTS, BLOCKS, STREETS, ALLEYS, DRILLSITES, AND EASEMENTS, AND HEREBY DESIGNATE SUCH SUBDIVISION AS "UNIVERSITY PARK UNIT III", AS SHOWN HEREON, AND DO HEREBY DEDICATE THE STREETS AND ALLEYS TO THE PUBLIC FOR ITS USE, BUT IN THE EVENT SAID STREETS AND ALLEYS SHALL CEASE TO BE USED AS SUCH THE TITLE THERETO SHALL REVERT TO US, OUR HEIRS, AND ASSIGNS.

WITNESS OUR HANDS AT ODESSA, TEXAS THIS 21 DAY OF May, 1974

"FIRST SAVINGS AND LOAN ASSOCIATION"

BY: Emil F. Beck ATTEST: Jane Dawson
EXECUTIVE VICE PRESIDENT ASSISTANT SECRETARY

STATE OF TEXAS:
COUNTY OF ECTOR:

BEFORE ME THE UNDERSIGNED AUTHORITY A NOTARY PUBLIC IN AND FOR ECTOR COUNTY, TEXAS, ON THIS DAY PERSONALLY APPEARED EMIL F. BECK, KNOWN TO ME TO BE THE PERSON AND OFFICER WHOSE NAME IS SUBSCRIBED TO THE FOREGOING INSTRUMENT AND ACKNOWLEDGED TO ME THAT THE SAME WAS THE ACT OF SAID "FIRST SAVINGS AND LOAN ASSOCIATION", A TEXAS CORPORATION, AND THAT HE EXECUTED THE SAME AS THE ACT OF SAID CORPORATION FOR THE PURPOSE AND IN THE CAPACITY THEREIN STATED.

GIVEN UNDER MY HAND AND SEAL OF OFFICE ON THIS 21st DAY OF May, 1974.

Anita Mahan
NOTARY PUBLIC IN AND FOR ECTOR COUNTY, TEXAS

STATE OF TEXAS:
COUNTY OF ECTOR:

I, KENNETH E. ESMOND, A REGISTERED PUBLIC SURVEYOR OF THE STATE OF TEXAS DO HEREBY CERTIFY THAT THIS PLAT REPRESENTS A SURVEY MADE BY ME ON THE GROUND AND THAT THE LINES AND DIMENSIONS ARE TRUE AND CORRECT TO THE BEST OF MY KNOWLEDGE AND BELIEF.

DATED: March 20, 1974.
Kenneth E. Esmond
KENNETH E. ESMOND 54
REGISTERED PUBLIC SURVEYOR

THIS PLAT IS HEREBY APPROVED ON THIS 7TH DAY OF February, 1974.

APPROVED: L. R. Hampton NOTED BY: John D. ...
CHAIRMAN PLANNING BOARD PLANNING DIRECTOR

THIS PLAT IS HEREBY APPROVED ON THIS 24TH DAY OF June, 1974.

ECTOR COUNTY COMMISSIONER'S COURT
BY: Michael D. Farney
COUNTY JUDGE

FILED FOR RECORD ON THIS 25 DAY OF June, 1974, AT 4 P.M., RECORDED THIS 25 DAY OF June, 1974, AT 4 P.M., IN VOL. 16, PAGE 27, ECTOR COUNTY PLAT RECORDS.

Edna Smith
COUNTY CLERK OF ECTOR COUNTY, TEXAS