


REPLAT LOTS 1-9 BLOCK 11 UNIVERSITY PARK UNIT IV

LOCATED IN SECTIONS 33 & 40, BLOCK 42, T-1-S, T.&P. RY. CO. SURVEY

ECTOR COUNTY, TEXAS

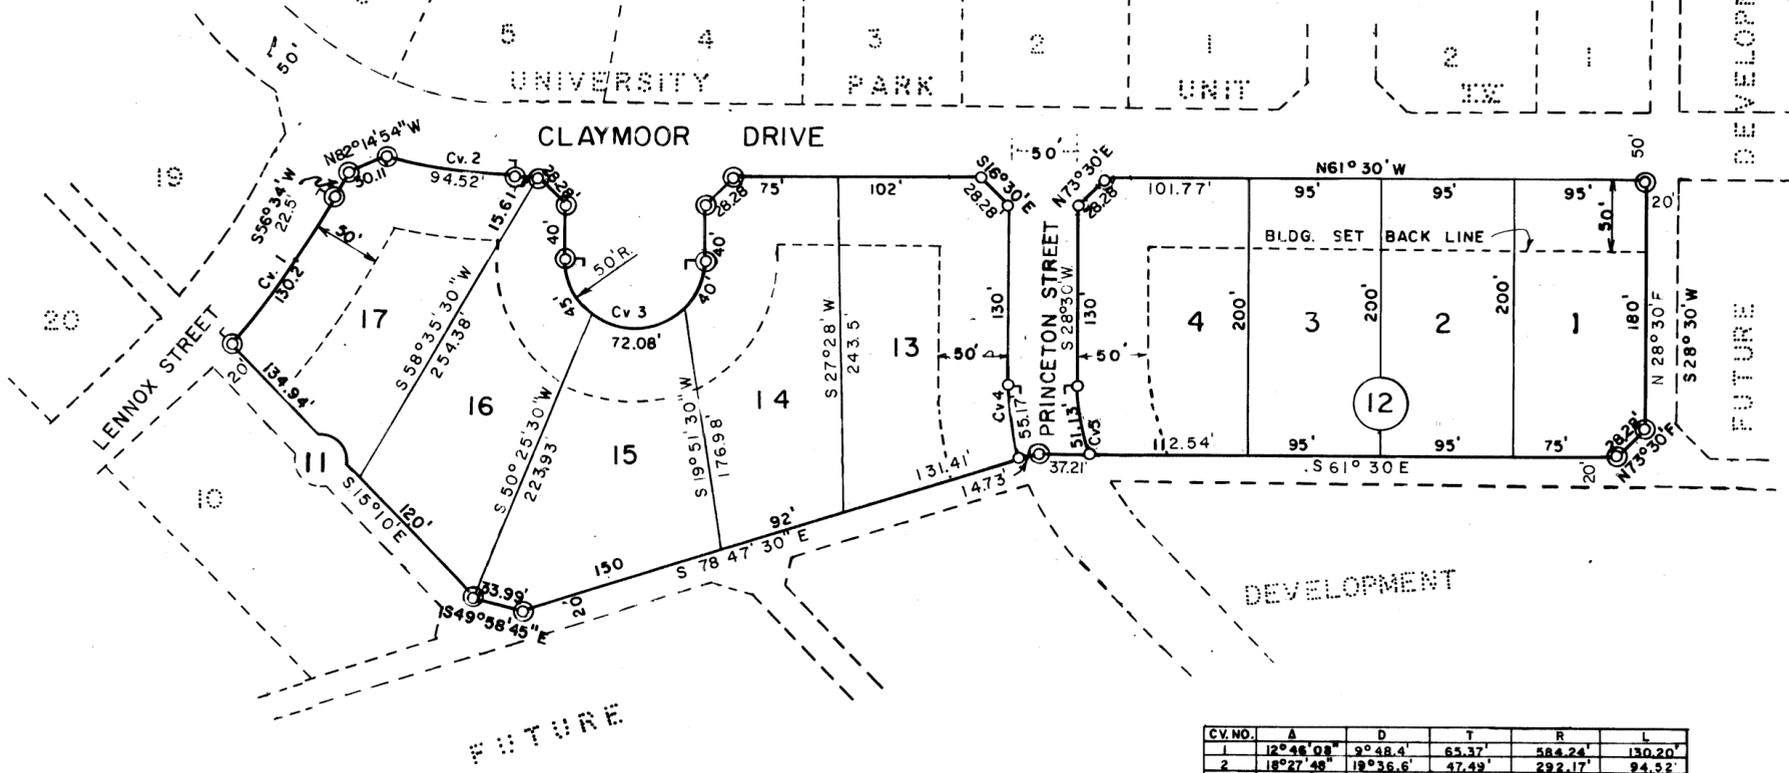

SCALE: 1" = 100'

LEGEND

- ⊙ TRACT CORNER
- BLOCK CORNER
- P.C. OR P.T. OF CURVE
- Cv2 DESIGNATED CURVE NO.
- 20' CUTBACK
- MINIMUM BLDG. SET BACK

CV. NO.	A	D	T	R	L
1	12° 46' 08"	9° 48.4'	65.37'	584.24'	130.20'
2	18° 27' 48"	19° 36.6'	47.49'	292.17'	94.52'
3	180°	114° 35.5'	—	50.00'	157.06'
4	—	30° 09.4'	—	190.00'	55.17'
5	—	40° 55.5'	—	140.00'	51.13'

STATE OF TEXAS:
COUNTY OF ECTOR:

KNOW ALL MEN BY THESE PRESENTS

THAT WE THE UNDERSIGNED BEING THE PRESENT OWNERS OF THE TRACT OF LAND SHOWN HEREON HAVE CAUSED THE SAME TO BE SUBDIVIDED AND PLATTED INTO LOTS, BLOCKS, STREETS, ALLEYS, AND EASEMENTS AND HEREBY DESIGNATE SUCH SUBDIVISION AS "UNIVERSITY PARK UNIT IV", AS SHOWN HEREON, AND DO HEREBY DEDICATE THE STREETS AND ALLEYS TO THE PUBLIC FOR ITS USE, BUT IN THE EVENT SAID STREETS AND ALLEYS SHALL CEASE TO BE USED AS SUCH THE TITLE THERETO SHALL REVERT TO US, OUR HEIRS, AND ASSIGNS.

WITNESS OUR HANDS AT ODESSA, TEXAS THIS 13 DAY OF September, 1977
"FIRST SAVINGS AND LOAN ASSOCIATION"

BY: Emil F. Beck PRESIDENT ATTEST: Paula Hopkins ASSISTANT SECRETARY

STATE OF TEXAS:
COUNTY OF ECTOR:

BEFORE ME THE UNDERSIGNED AUTHORITY

A NOTARY PUBLIC IN AND FOR ECTOR COUNTY, TEXAS, ON THIS DAY PERSONALLY APPEARED EMIL F. BECK, KNOWN TO ME TO BE THE PERSON AND OFFICER WHOSE NAME IS SUBSCRIBED TO THE FOREGOING INSTRUMENT AND ACKNOWLEDGED TO ME THAT THE SAME WAS THE ACT OF SAID "FIRST SAVINGS AND LOAN ASSOCIATION", A TEXAS CORPORATION, AND THAT HE EXECUTED THE SAME AS THE ACT OF SAID CORPORATION FOR THE PURPOSE AND IN THE CAPACITY STATED.

GIVEN UNDER MY HAND AND SEAL OF OFFICE ON THIS 13th DAY OF Sept, 1977

Bernice F. Johnson
NOTARY PUBLIC IN AND FOR ECTOR COUNTY, TEXAS

KNOW ALL MEN BY THESE PRESENTS

I, KENNETH E. ESMOND, A REGISTERED PUBLIC SURVEYOR OF THE STATE OF TEXAS DO HEREBY CERTIFY THAT THIS PLAT REPRESENTS A SURVEY MADE BY ME ON THE GROUND AND THAT THE LINES AND DIMENSIONS ARE TRUE AND CORRECT TO THE BEST OF MY KNOWLEDGE AND BELIEF.

DATED: September 8, 1977 Kenneth E. Esmond
REGISTERED PUBLIC SURVEYOR

THIS PLAT IS HEREBY APPROVED ON THIS 25 DAY OF AUGUST, 1977

APPROVED: Art F. L... CHAIRMAN PLANNING BOARD NOTED BY: Judith Miller PLANNING DIRECTOR

THIS PLAT IS HEREBY APPROVED ON THIS 12th DAY OF September, 1977

ECTOR COUNTY COMMISSIONER'S COURT

BY: Gary L. Watkins
COUNTY JUDGE

FILED FOR RECORD ON THIS 14 DAY OF Sept., 1977, AT 4 P M.
RECORDED THIS 14 DAY OF Sept, 1977, AT 4 P M.
IN VOL. 18, PAGE 48, ECTOR COUNTY PLAT RECORDS

Lucille Wolf
COUNTY CLERK OF ECTOR COUNTY, TEXAS