


# VOID - CIELO VISTA ADDITION

## 2ND FILING

BEING 19.16 ACRES OF LAND IN  
SECTION 20, BLOCK 42, T-2-S, T&P RY. CO. SURVEY  
ECTOR COUNTY, TEXAS

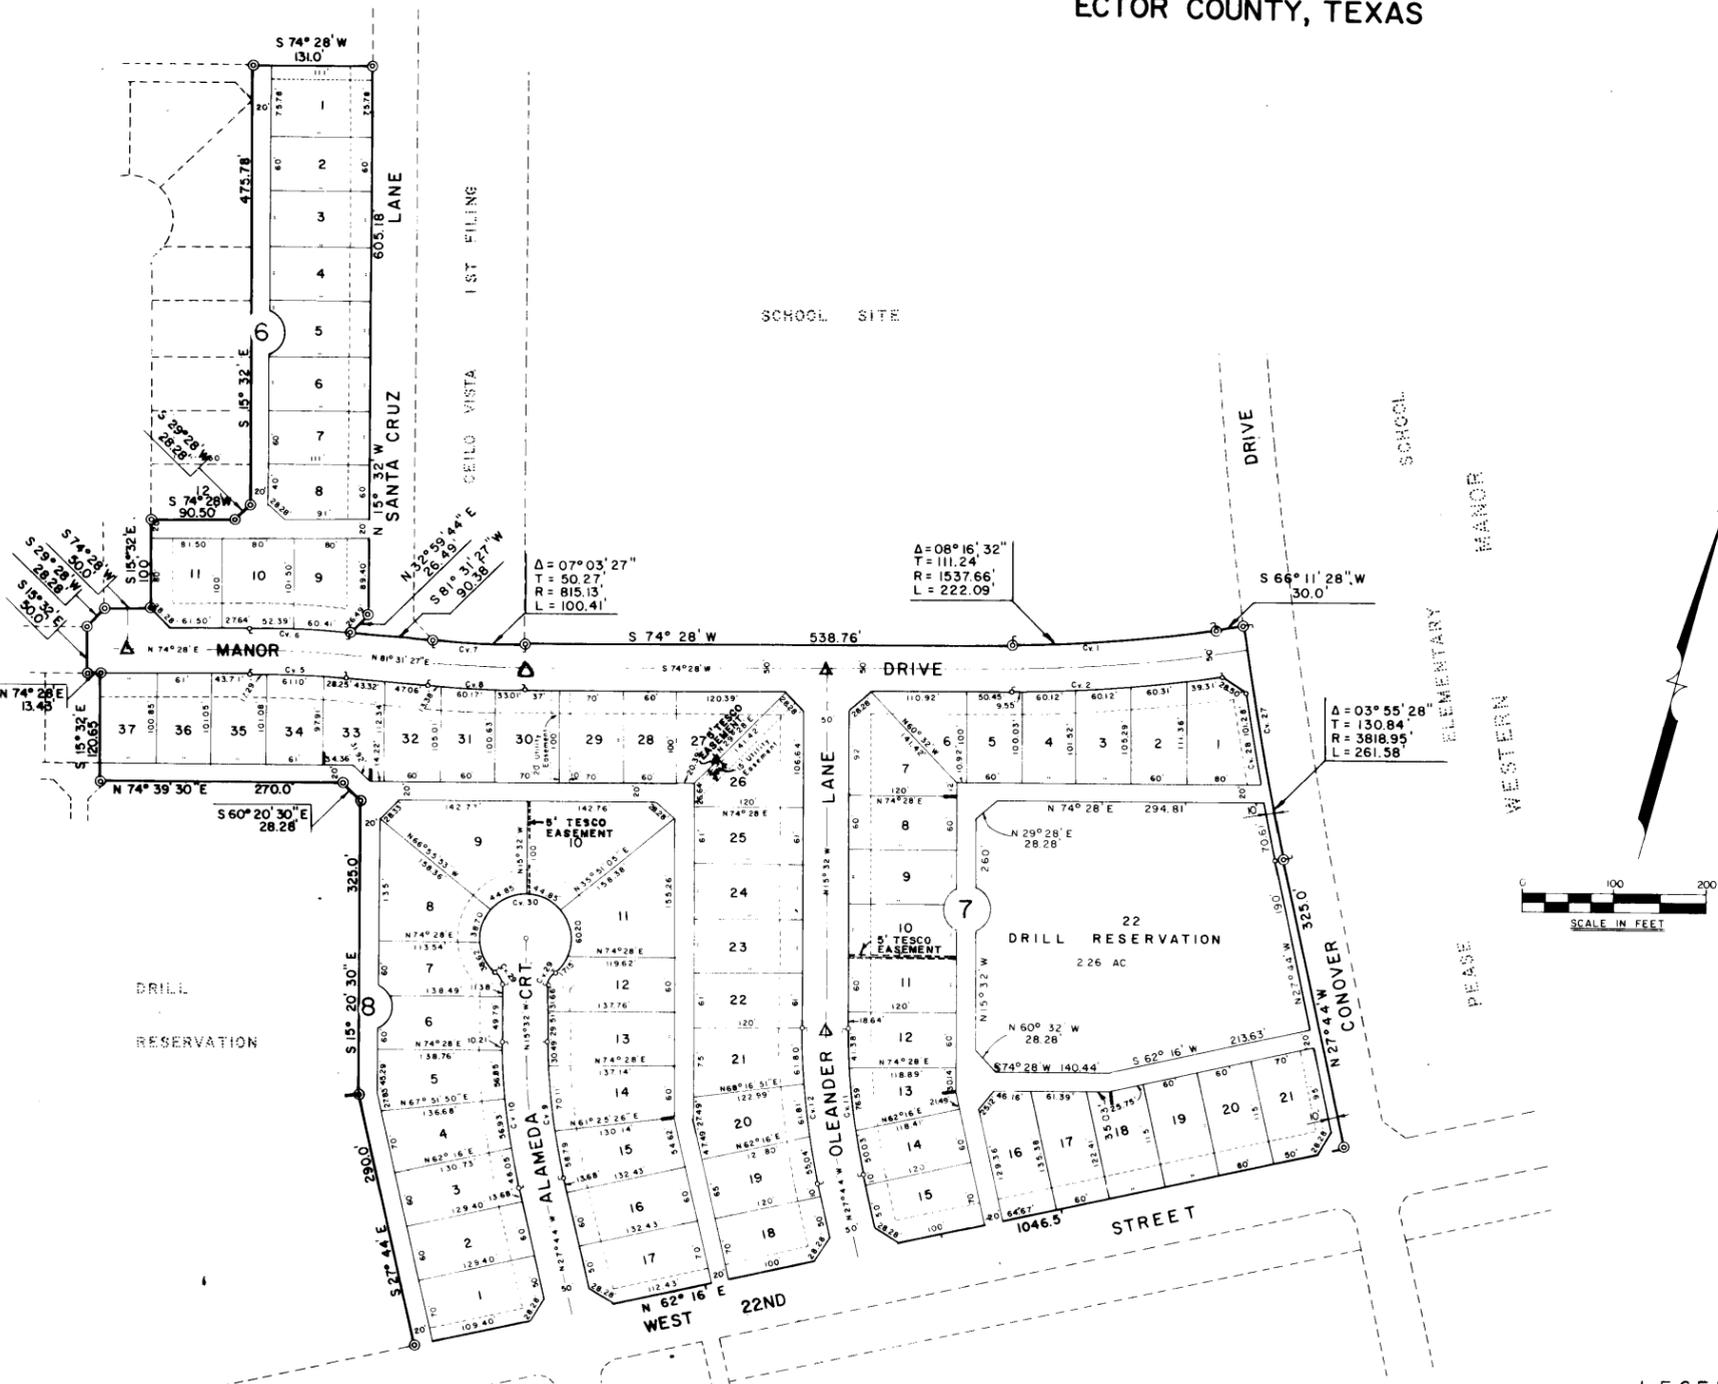

STATE OF TEXAS  
COUNTY OF ECTOR

KNOW ALL MEN BY THESE PRESENTS:

THAT WE, THE UNDERSIGNED, BEING THE PRESENT OWNERS OF THE LAND SHOWN ON THIS PLAT AND DESIGNATED AS "CIELO VISTA ADDITION 2ND FILING," AN ADDITION TO THE CITY OF ODESSA, TEXAS, AND WHOSE NAMES ARE SUBSCRIBED HERETO, DO HEREBY DEDICATE TO THE USE OF THE PUBLIC FOREVER ALL STREETS, ALLEYS, WATER COURSES, DRAINS, EASEMENTS, AND PUBLIC PLACES SHOWN HEREON, FOR THE PURPOSES AND CONSIDERATION HEREIN EXPRESSED.

CIELO VISTA JOINT VENTURE

*Louis Rochester*  
BY: LOUIS ROCHESTER

STATE OF TEXAS  
COUNTY OF ECTOR

BEFORE ME, THE UNDERSIGNED AUTHORITY, A NOTARY PUBLIC IN AND FOR ECTOR COUNTY, TEXAS, ON THIS DAY PERSONALLY APPEARED LOUIS ROCHESTER, MANAGING PARTNER OF CIELO VISTA JOINT VENTURE, KNOWN TO ME TO BE THE PERSON WHOSE NAME IS SUBSCRIBED TO THE FOREGOING INSTRUMENT, AND ACKNOWLEDGED TO ME THAT THE SAME WAS THE ACT OF THE SAID CIELO VISTA JOINT VENTURE, AND THAT HE EXECUTED THE SAME AS THE ACT OF SAID JOINT VENTURE, FOR THE PURPOSES AND CONSIDERATION THEREIN EXPRESSED, AND IN THE CAPACITY THEREIN STATED.

GIVEN UNDER MY HAND AND SEAL OF OFFICE THIS 19th DAY OF October, 1979.

*Bernice F Johnson*  
NOTARY PUBLIC IN AND FOR ECTOR COUNTY, TEXAS

KNOW ALL MEN BY THESE PRESENTS:

THAT I, GARY N. HANER, DO HEREBY CERTIFY THAT I PREPARED THIS PLAT FROM AN ACTUAL AND ACCURATE SURVEY OF THE LAND, AND THAT THE CORNER MONUMENTS SHOWN HEREON WERE PROPERLY PLACED, UNDER MY SUPERVISION.

DATED Sept 21, 1979

*Gary N. Haner*  
REGISTERED PROFESSIONAL ENGINEER

### LEGEND

- △ MONUMENTS
- ⊙ SECTION CORNER
- ⊙ SUBDIVISION CORNER
- SUBDIVISION BOUNDARY LINE
- δ PC OR PT OF CURVE
- ⊙ BLOCK CORNER CUTBACK UNLESS OTHERWISE SHOWN
- Cv. 1 DESIGNATES CURVE NUMBER
- BUILDING SETBACK LINE
- 3'x15' GUY EASEMENT

CURVE DATA				
CURVE NO.	Δ	T	R	L
1	08° 16' 32"	111.24'	1537.66'	222.09'
2	08° 16' 32"	114.86'	1587.66'	229.31'
3	50° 00'	9.33'	2000'	17.45'
4	280° 00'	—	50.00'	244.35'
5	07° 03' 27"	53.38'	865.77'	106.64'
6	07° 03' 27"	56.47'	915.77'	112.80'
7	07° 03' 27"	50.27'	815.13'	100.41'
8	07° 03' 27"	53.35'	865.13'	106.56'
9	12° 12'	80.00'	748.58'	159.40'
10	12° 12'	85.34'	798.58'	170.04'
11	12° 12'	84.32'	789.00'	168.00'
12	12° 12'	89.66'	839.00'	178.65'

APPROVED THIS 27th DAY OF Sept., 1979, BY THE PLANNING BOARD OF THE CITY OF ODESSA, TEXAS.

*Arthur E. Hish* CHAIRMAN  
*Judith L. Miller* DIRECTOR OF PLANNING

APPROVED THIS 30th DAY OF Oct., 1979, BY THE CITY COUNCIL OF THE CITY OF ODESSA, TEXAS.

*R. McMillan* MAYOR  
*Kerry Swett* CITY MANAGER  
*Tena Walker* CITY SECRETARY

### CERTIFICATE OF DIRECTOR OF PUBLIC WORKS

I HEREBY CERTIFY THAT ALL REQUIREMENTS OF THE "URBAN DEVELOPMENT ORDINANCE" CONCERNING SUBMISSION AND/OR APPROVAL OF INFORMATION AND DATA TO THE DIRECTOR OF PUBLIC WORKS AND THE CITY ENGINEER, REQUIRED FOR FINAL PLAT APPROVAL, HAVE BEEN COMPLIED WITH FOR THIS SUBMISSION.

DATED 12-3, 1979

*Bob L. Hanover*  
DIRECTOR OF PUBLIC WORKS

FILED FOR RECORD THIS 16th DAY OF

December, 1979, AT 7  
P. M. RECORDED THIS 16th DAY OF  
December, 1979, AT 7  
P. M. IN VOL. 21, PAGE 31

ECTOR COUNTY PLAT RECORDS.

*Sucille Woly*  
COUNTY CLERK OF ECTOR COUNTY, TEXAS