
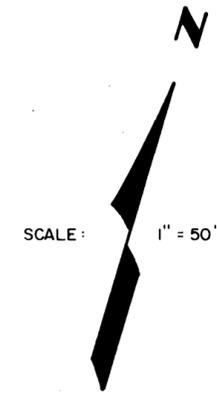


VOID

REPLAT OF LOTS 3 THRU 6, BLOCK 18,  
**NORTH COUNTRY CLUB ESTATES 4TH. FILING**  
 AN ADDITION TO THE CITY OF ODESSA, TEXAS,  
 A SUBDIVISION IN SEC. 17, BLK. 41, T-2-S, T&P. RY. CO. SURVEY,  
 ODESSA, ECTOR COUNTY, TEXAS

NOTE: REVISED PLAT SUBMITTED DECEMBER 16, 1981

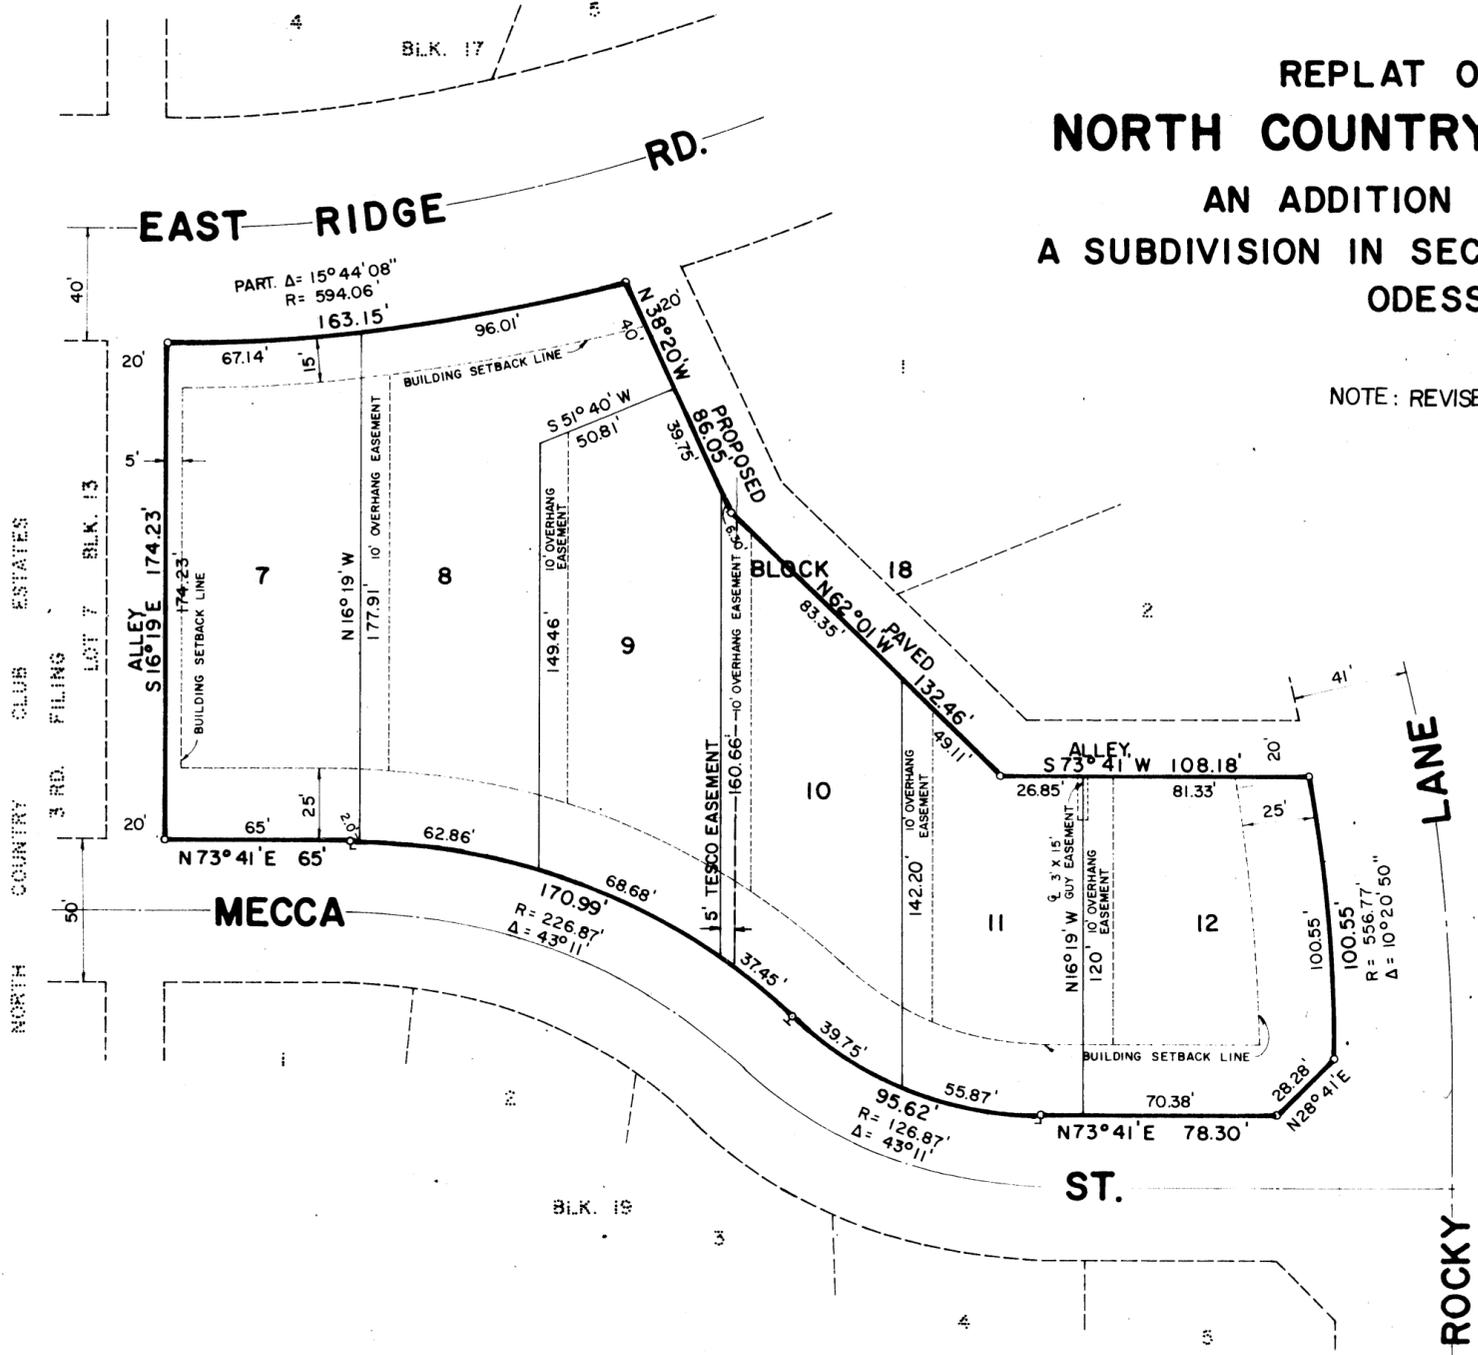

**L E G E N D**

- SECTION CORNER
- SECTION LINE
- PROPERTY CORNER
- PROPERTY LINE
- ⊕ P.C. OR P.T. OF CURB

NOTE: LOTS 7 & 8 OF BLOCK 18, HAVING A 15' REAR BUILDING SETBACK LINE ALONG EAST RIDGE ROAD ARE HEREBY DENIED ACCESS ONTO SAID EAST RIDGE ROAD.

Prepared By  
**S. W. HOWELL ENGINEERING, INC.**  
 Consulting Engineers, Surveyors & Land Planners  
 ODESSA, TEXAS

THE STATE OF TEXAS  
COUNTY OF ECTOR

KNOW ALL MEN BY THESE PRESENTS

THAT WE, THE UNDERSIGNED OWNERS OF THE LAND SHOWN ON THIS PLAT AND DESIGNATED AS "REPLAT OF LOTS 3 THRU 6, BLOCK 18, NORTH COUNTRY CLUB ESTATES, 4TH FILING", TO THE CITY OF ODESSA, ECTOR COUNTY, TEXAS, AND WHOSE NAMES ARE SUBSCRIBED HERETO, HEREBY DEDICATE TO THE PUBLIC FOREVER ALL STREETS, ALLEYS, WATER COURSES, DRAINS, EASEMENTS AND PUBLIC PLACES SHOWN THEREON FOR THE PURPOSES AND CONSIDERATION THEREIN EXPRESSED.

*Danny Schnaubert*  
 DANNY SCHNAUBERT

THE STATE OF TEXAS  
COUNTY OF ECTOR

BEFORE ME THE UNDERSIGNED AUTHORITY

A NOTARY PUBLIC IN AND FOR THE COUNTY OF ECTOR AND STATE OF TEXAS, ON THIS DAY PERSONALLY APPEARED DANNY SCHNAUBERT, KNOWN TO ME TO BE THE PERSON WHOSE NAME IS SUBSCRIBED TO THE FOREGOING INSTRUMENT, AND ACKNOWLEDGED TO ME THAT HE EXECUTED THE SAME FOR THE PURPOSE AND CONSIDERATION THEREIN EXPRESSED AND IN THE CAPACITY THEREIN STATED.

GIVEN UNDER MY HAND AND SEAL OF OFFICE THIS 30th DAY OF April

MY COMMISSION EXPIRES:

3-17-74

NOTARY PUBLIC IN AND FOR ECTOR COUNTY, TEXAS



FILED FOR RECORD THIS 1 DAY OF December, 1981, AT 10A M., RECORDED THIS 1 DAY OF December, 1981, AT 10A M., IN VOLUME A, PAGE 18-A, ECTOR COUNTY PLAT RECORDS.

*Lucille Wolyn*  
 COUNTY CLERK OF ECTOR COUNTY, TEXAS

KNOW ALL MEN BY THESE PRESENTS

THAT I, S. W. HOWELL, DO HEREBY CERTIFY THAT I PREPARED THIS PLAT FROM AN ACTUAL AND ACCURATE SURVEY OF THE LAND AND THAT THE CORNER MONUMENTS SHOWN HEREON WERE PROPERLY PLACED UNDER MY SUPERVISION.

DATED: November 2, 1981

*S.W. Howell*  
 REGISTERED PUBLIC SURVEYOR

CERTIFICATE OF DIRECTOR OF PUBLIC WORKS

I HEREBY CERTIFY THAT ALL REQUIREMENTS OF THE "URBAN DEVELOPMENT ORDINANCE" CONCERNING SUBMISSION AND/OR APPROVAL OF INFORMATION AND DATA TO THE DIRECTOR OF PUBLIC WORKS AND THE CITY ENGINEER REQUIRED FOR FINAL APPROVAL HAVE BEEN COMPLIED WITH FOR THIS SUBMISSION.

DATED: 11-18, 1981

*Roger Fisher*  
 DIRECTOR OF PUBLIC WORKS

APPROVED THIS 28<sup>th</sup> DAY OF MAY, 1981, BY THE PLANNING BOARD OF THE CITY OF ODESSA, TEXAS.

*Alan Foreman* CHAIRMAN  
*Judy L. Miller* DIRECTOR OF PLANNING

APPROVED THIS 9<sup>th</sup> DAY OF JUNE, 1981, BY THE CITY COUNCIL OF THE CITY OF ODESSA, TEXAS.

*Bob Bryant* MAYOR  
*Mark Smith* CITY MANAGER  
*Jenna Walker* CITY SECRETARY