


VOID

# NORTH PLAYA ADDITION

BEING A 4874 ACRE TRACT OF LAND IN SECTION 35, BLOCK 42, T-1-S, T&P RY. CO. SURVEY ECTOR COUNTY, TEXAS


VACATED

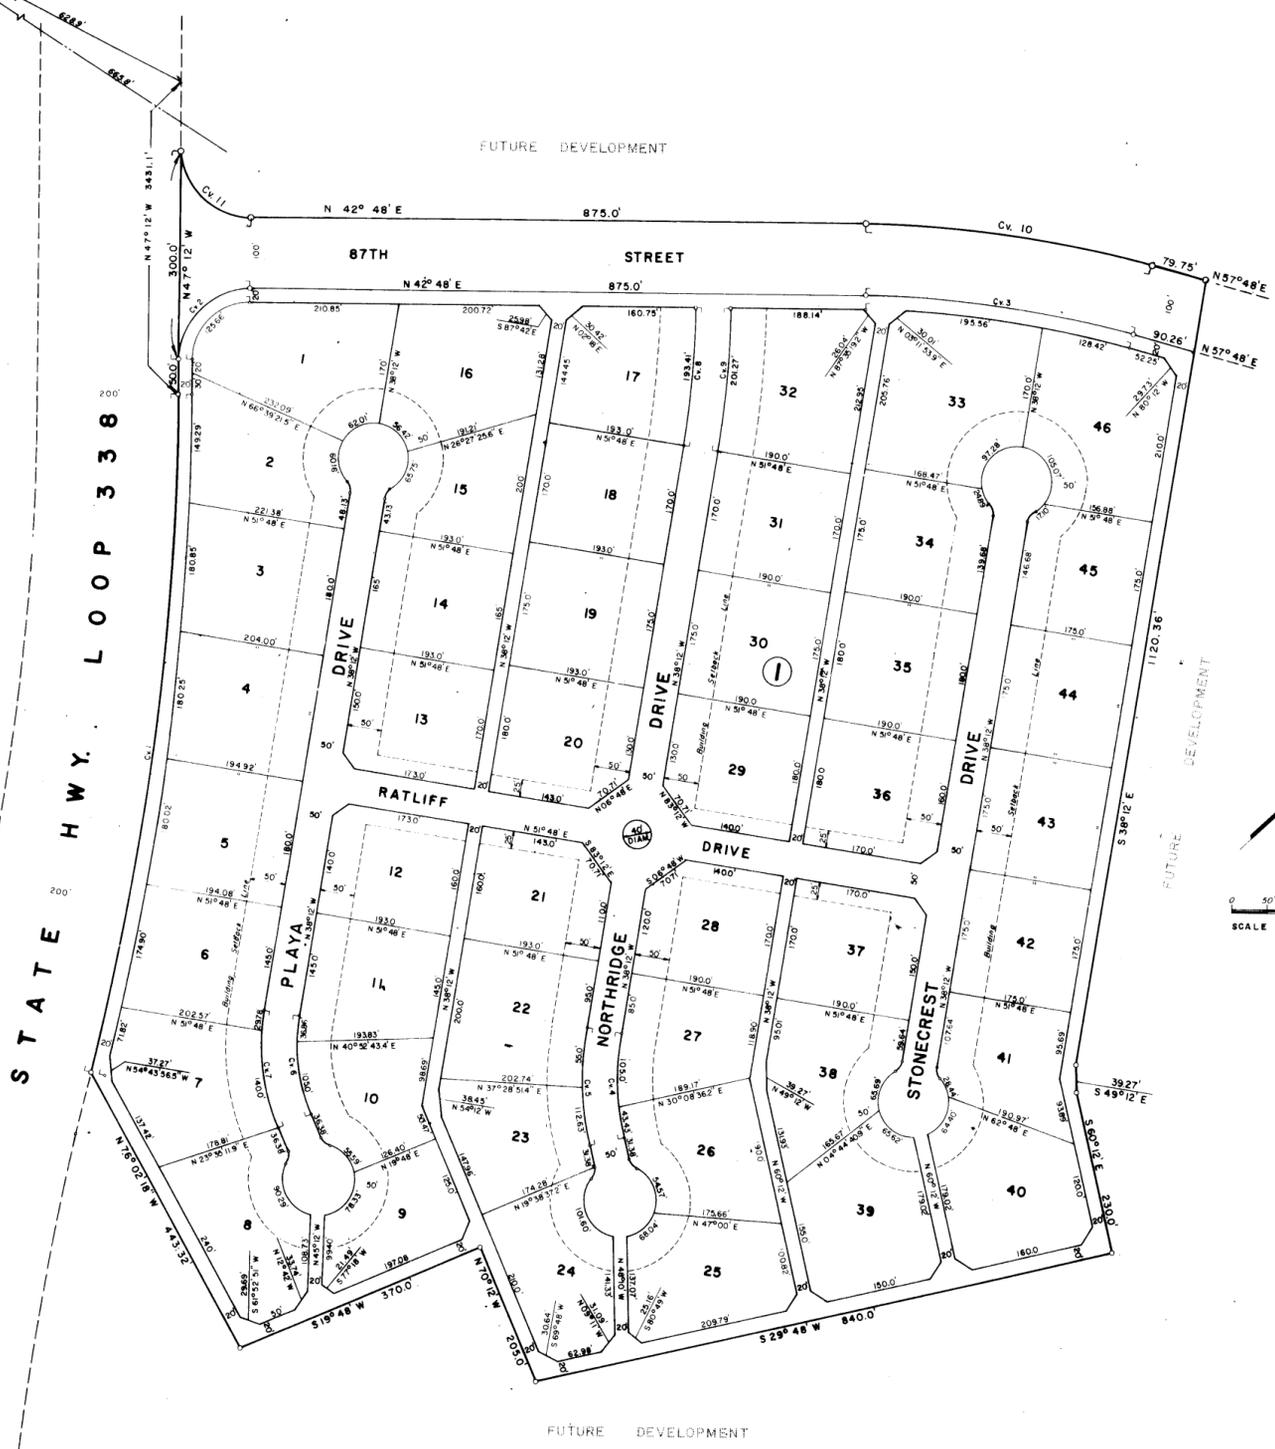

Curve No	Δ	D	T	R	L
1	14° 02' 00"	01° 27' 42"	482.45'	3919.83'	960.08'
2	90° 00' 00"	57° 17' 45"	100.00'	100.00'	157.08'
3	15° 00' 00"	03° 54' 00"	193.42'	1468.15'	384.62'
4	22° 00' 00"	14° 49' 19"	75.14'	386.56'	148.43'
5	22° 00' 00"	13° 07' 28"	84.86'	436.56'	167.63'
6	32° 00' 00"	22° 33' 30"	72.83'	253.99'	141.86'
7	32° 00' 00"	4° 50' 52"	87.17'	303.99'	169.78'
8	09° 00' 00"	04° 39' 12"	96.91'	123.30'	193.41'
9	09° 00' 00"	04° 22' 18"	100.84'	128.13'	201.27'
10	18° 00' 00"	03° 39' 08"	206.98'	188.18'	410.80'
11	90° 00' 00"	87° 17' 48"	100.00'	100.00'	157.08'

### LEGEND

- Subdivision Corner
- PC or PT of Curve
- C-2 Designates Curve Number
- Section Corner
- 20' Cutback Unless Shown Otherwise
- Property Line

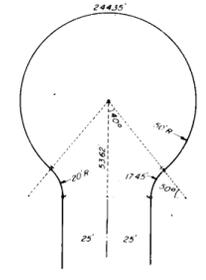

TYPICAL CUL-DE-SAC



SCALE IN FEET  
0 50 100 200

THE STATE OF TEXAS  
COUNTY OF ECTOR

KNOW ALL MEN BY THESE PRESENTS: THAT THE MX CORPORATION, BEING THE PRESENT OWNER OF THE TRACT OF LAND SHOWN HEREON, HAS CAUSED THE SAME TO BE SUBDIVIDED AND PLATTED INTO LOTS, BLOCKS, STREETS, ALLEYS AND EASEMENTS AND DOES HEREBY DESIGNATE SUCH SUBDIVISION AS "NORTH PLAYA ADDITION" AS SHOWN HEREON, AND DOES HEREBY DEDICATE THE STREETS AND ALLEYS TO THE PUBLIC FOR ITS USE BUT, IN THE EVENT SAID STREETS AND ALLEYS SHALL CEASE TO BE USED AS SUCH THE TITLE THERETO SHALL REVERT TO THE OWNER, ITS HEIRS AND ASSIGNS.

WITNESS OUR HANDS AT ODESSA, TEXAS THIS 31st DAY OF July 1978.  
THE MX CORPORATION

Sam F. Hurt Jr.  
SAM F. HURT JR., CHAIRMAN

THE STATE OF TEXAS  
COUNTY OF ECTOR

BEFORE ME, THE UNDERSIGNED AUTHORITY, A NOTARY PUBLIC IN AND FOR ECTOR COUNTY, TEXAS, ON THIS DAY PERSONALLY APPEARED SAM F. HURT, JR., KNOWN TO ME TO BE THE PERSON AND OFFICER WHOSE NAME IS SUBSCRIBED TO THE FOREGOING INSTRUMENT, AND ACKNOWLEDGED TO ME THAT THE SAME WAS THE ACT OF SAID MX CORPORATION, A TEXAS CORPORATION, AND THAT HE EXECUTED THE SAME AS THE ACT OF THE SAID CORPORATION, FOR THE PURPOSE AND IN THE CAPACITY THEREIN STATED.

GIVEN UNDER MY HAND AND SEAL OF OFFICE THIS 31st DAY OF July 1978.  
Bernice F. Johnson  
NOTARY PUBLIC IN AND FOR ECTOR COUNTY, TEXAS

THIS PLAT IS HEREBY APPROVED ON THIS 10th DAY OF August 1978.  
7 Sewell D. Wiley  
APPROVED: CHAIRMAN, PLANNING BOARD  
VICE

NOTED BY: Judith Miller  
PLANNING DIRECTOR

THIS PLAT IS HEREBY APPROVED ON THIS 28 DAY OF August 1978.  
ECTOR COUNTY COMMISSIONER'S COURT  
By: Gayle S. Watkins  
COUNTY JUDGE

FILED FOR RECORD ON THIS 18 DAY OF Sept. 1978, AT 10 A.M. RECORDED THIS 18 DAY OF Sept. 1978, AT 11 A.M. IN VOLUME 19 PAGE 65 ECTOR COUNTY PLAT RECORDS.

Louise Wolf  
COUNTY CLERK OF ECTOR COUNTY, TEXAS

KNOW ALL MEN BY THESE PRESENTS THAT I, GARY N. HANER, DO HEREBY CERTIFY THAT THIS PLAT REPRESENTS A SURVEY MADE BY ME ON THE GROUND AND THAT THE LINES AND DIMENSIONS ARE TRUE AND CORRECT TO THE BEST OF MY KNOWLEDGE AND BELIEF.

DATED 7-30 1978.

Gary N. Haner  
GARY N. HANER  
REGISTERED PROFESSIONAL ENGINEER  
39661

