
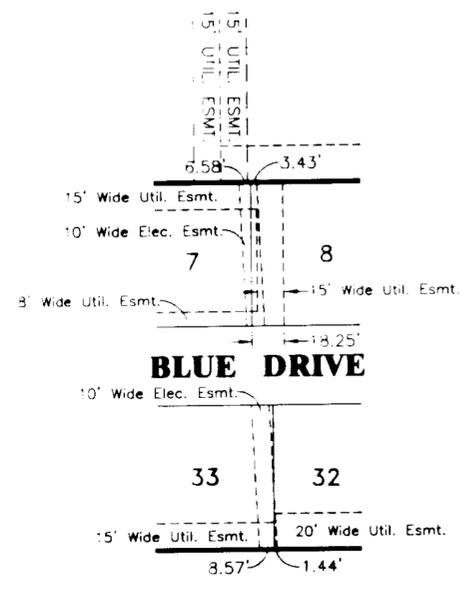


REPLAT OF LOT 1, BLOCK 1, VALENCIA ADDITION AN ADDITION TO THE CITY OF ODESSA, ECTOR COUNTY, TEXAS

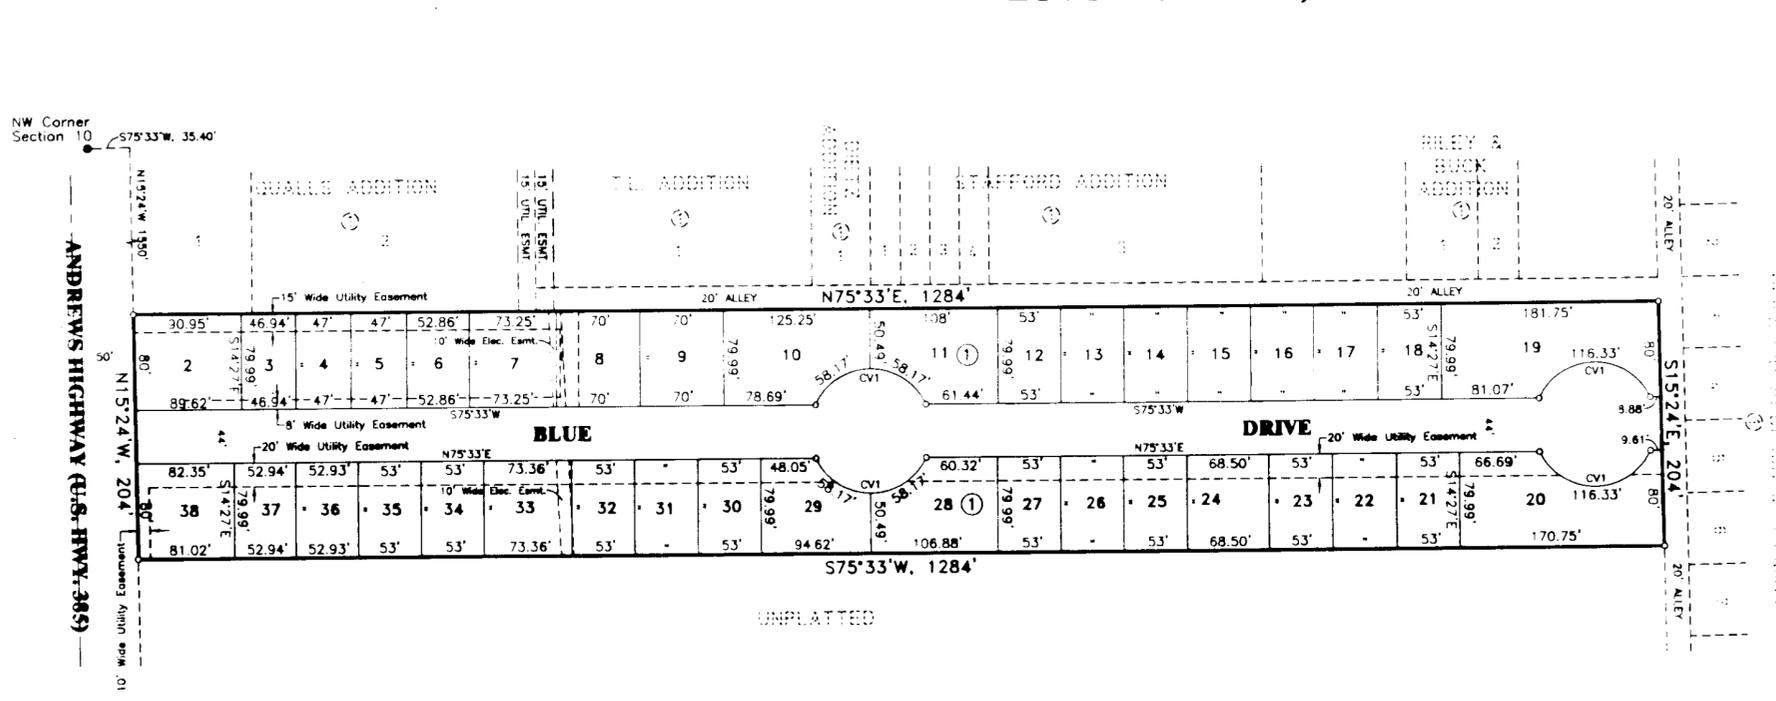

STATE OF TEXAS:
COUNTY OF ECTOR:

KNOW ALL MEN BY THESE PRESENTS THAT WE, THE UNDERSIGNED, BEING THE PRESENT OWNER OF THE LAND SHOWN ON THIS PLAT AND DESIGNATED AS "REPLAT OF LOT 1, BLOCK 1, VALENCIA ADDITION", AN ADDITION TO THE CITY OF ODESSA, ECTOR COUNTY, TEXAS, AND WHOSE NAME IS SUBSCRIBED HERETO, DO HEREBY DEDICATE TO THE USE OF THE PUBLIC FOREVER, ALL STREETS, WATER COURSES, DRAINS, EASEMENTS, AND PUBLIC PLACES SHOWN THEREON FOR THE PURPOSE AND CONSIDERATION THEREIN EXPRESSED AND AN EASEMENT OF INGRESS AND EGRESS FOR GARBAGE AND TRASH COLLECTION PURPOSES IS HEREBY GRANTED.

David Valencia
DAVID VALENCIA

STATE OF TEXAS:
COUNTY OF ECTOR:

THIS INSTRUMENT WAS ACKNOWLEDGED BEFORE ME ON June 19, 2007, BY DAVID VALENCIA

Carolyn Lewis Mayo
NOTARY PUBLIC, STATE OF TEXAS

CAROLYN LEWIS MAYO
PRINTED NAME OF NOTARY


MY COMMISSION EXPIRES: 2-27-2010



KNOW ALL MEN BY THESE PRESENTS THAT I, S. W. HOWELL, A REGISTERED PROFESSIONAL LAND SURVEYOR OF THE STATE OF TEXAS, DO HEREBY CERTIFY THAT I PREPARED THIS PLAT FROM AN ACTUAL AND ACCURATE SURVEY OF THE LAND AND THAT THE CORNER MONUMENTS SHOWN HEREON WERE PROPERLY PLACED UNDER MY SUPERVISION.

DATED: June 5, 2007

S.W. Howell
S. W. HOWELL
REGISTERED PROFESSIONAL LAND SURVEYOR

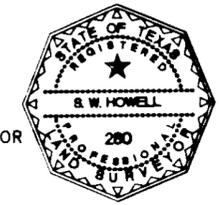

CERTIFICATE OF DIRECTOR OF PUBLIC WORKS

I HEREBY CERTIFY THAT ALL REQUIREMENTS OF THE "URBAN DEVELOPMENT ORDINANCE" CONCERNING SUBMISSION AND/OR APPROVAL OF INFORMATION AND DATA TO THE DIRECTOR OF PUBLIC WORKS AND THE CITY ENGINEER, REQUIRED FOR FINAL PLAT APPROVAL, HAVE BEEN COMPLIED WITH FOR THIS SUBMISSION.

DATED: June 22, 2007


Matthew D. Sample
DIRECTOR OF PUBLIC WORKS

APPROVED THIS 7TH DAY OF DECEMBER, 2007, BY THE PLANNING COMMISSION OF THE CITY OF ODESSA, TEXAS.

Arman Rouse
DIRECTOR OF PLANNING

FILED FOR RECORD THIS 29 DAY OF June, 2007 10:19 A.M.,
RECORDED THIS 29 DAY OF June, 2007 10:19 A.M., IN
CABINET B, PAGE 27-A, ECTOR COUNTY PLAT RECORDS.

Linda Lang
COUNTY CLERK OF ECTOR COUNTY, TEXAS

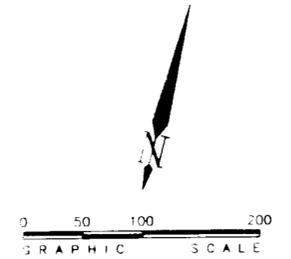

PREPARED BY
S. W. HOWELL ENGINEERING, INC.
409 EAST 57TH STREET
ODESSA, TEXAS 79762
(432) 367-5711
APRIL 20, 2007
76-28296

LEGEND

- = PROPERTY LINE
- = PROPERTY CORNER
- ⊙ = SECTION CORNER

CURVE DATA						
NO.	DELTA ANGLE	TANGENT	RADIUS	LENGTH	CH. BEAR	CH. DIST
1	129°25'19"	109.00'	51.50'	116.33'	N75°33'E	93.13'