


04-56 P
H

VISTA CREST ADDITION

AN ADDITION TO THE CITY OF ODESSA, TEXAS BEING A 7 ACRE TRACT IN SECTION 20, BLOCK 41, T-2-S, T&P RY. CO. SURVEY, ECTOR COUNTY, TEXAS

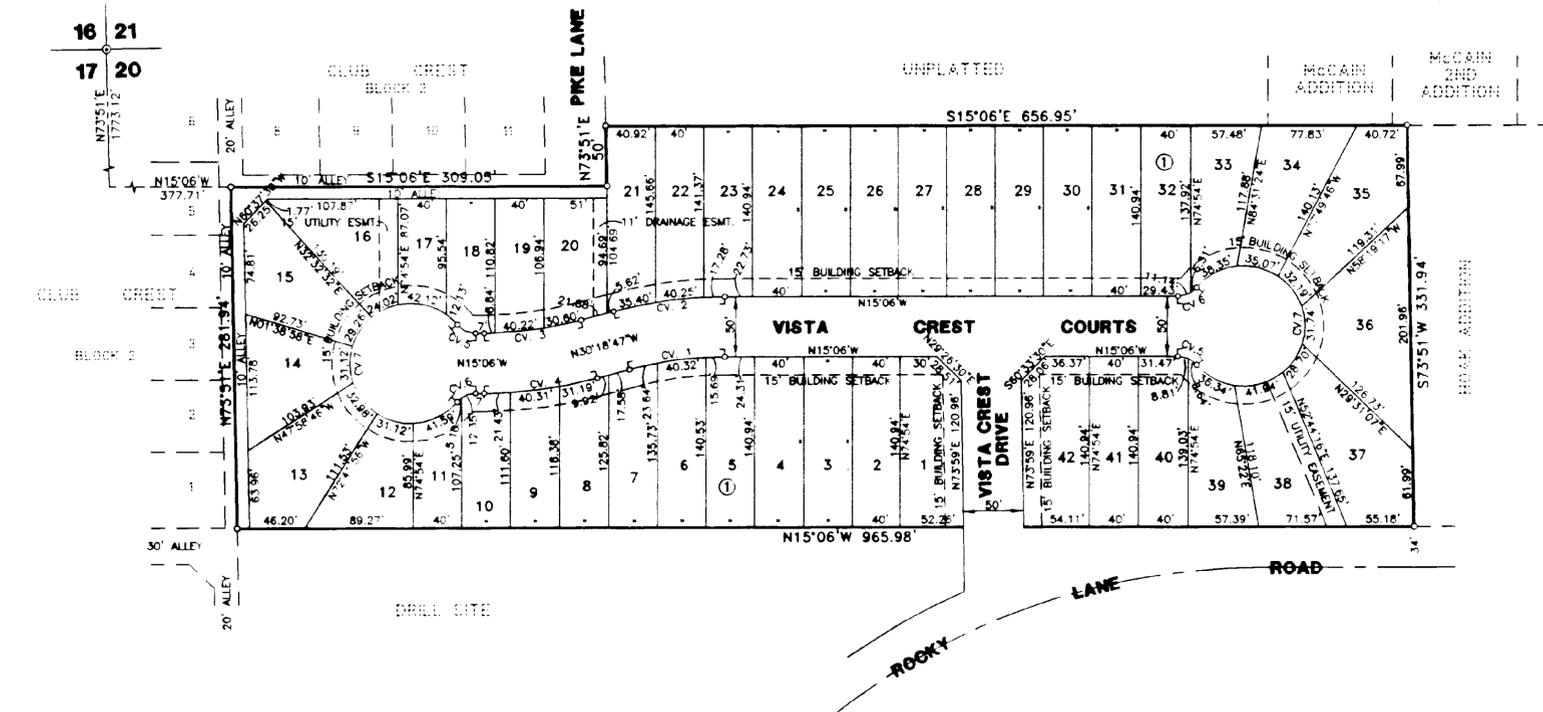

LEGEND

- ⊙ SECTION CORNER
- PROPERTY LINE
- ⌒ PROPERTY CORNER
- 5 P.C OR P.T. OF A CURVE



Scale: 1" = 100'

PREPARED BY
S. W. HOWELL ENGINEERING, INC.
409 EAST 57TH STREET
ODESSA, TEXAS 79762
(432)367-5711
NOVEMBER, 2004
04-26098

CURVE DATA						
NO.	Δ	T	R	L	CD. BR.	CD. LN.
1	15°12'47"	40.06'	300'	79.66'	N22°42'24"W	79.42'
2	15°12'47"	46.74'	350'	92.93'	N22°42'24"W	92.66'
3	15°12'47"	40.06'	300'	79.66'	N22°42'24"W	79.42'
4	15°12'47"	46.74'	350'	92.93'	N22°42'24"W	92.66'
5	49°59'41"	9.33'	20'	17.45'	N09°53'51"E	16.90'
6	49°59'41"	9.33'	20'	17.45'	N40°05'51"W	16.90'
7	279°59'22"	~	50'	244.34'	~	~

STATE OF TEXAS:
COUNTY OF ECTOR:

KNOW ALL MEN BY THESE PRESENTS THAT WE, THE UNDERSIGNED, BEING THE PRESENT OWNER OF THE LAND SHOWN ON THIS PLAT AND DESIGNATED AS "VISTA CREST ADDITION", AN ADDITION TO THE CITY OF ODESSA, TEXAS, BEING A 7 ACRE TRACT OF LAND OUT OF SECTION 20, BLOCK 41, T-2-S, T&P RY. CO. SURVEY, ECTOR COUNTY, TEXAS, AND WHOSE NAME IS SUBSCRIBED HERETO, DO HEREBY DEDICATE TO THE USE OF THE PUBLIC FOREVER, ALL STREETS, WATER COURSES, DRAINS, EASEMENTS, AND PUBLIC PLACES SHOWN THEREON FOR THE PURPOSE AND CONSIDERATION THEREIN EXPRESSED.

J. GARY WHITEHEAD

J. Gary Whitehead


STATE OF TEXAS:
COUNTY OF ECTOR:

THIS INSTRUMENT WAS ACKNOWLEDGED BEFORE ME ON March 15th 2005, BY J. GARY WHITEHEAD.

Kay Holman
NOTARY PUBLIC, STATE OF TEXAS

Kay Holman
PRINTED NAME OF NOTARY


MY COMMISSION EXPIRES: 7-22-2006

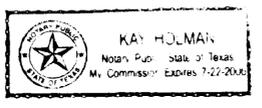

KNOW ALL MEN BY THESE PRESENTS THAT I, S. W. HOWELL, A REGISTERED PROFESSIONAL LAND SURVEYOR OF THE STATE OF TEXAS, DO HEREBY CERTIFY THAT I PREPARED THIS PLAT FROM AN ACTUAL AND ACCURATE SURVEY OF THE LAND AND THAT THE CORNER MONUMENTS SHOWN HEREON WERE PROPERLY PLACED UNDER MY SUPERVISION.

DATED: 7-28-04

Sam Howell II
SAM HOWELL II
REGISTERED PROFESSIONAL LAND SURVEYOR

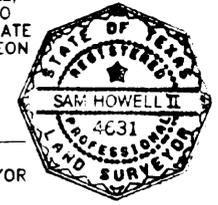

CERTIFICATE OF DIRECTOR OF PUBLIC WORKS

I HEREBY CERTIFY THAT ALL REQUIREMENTS OF THE "URBAN DEVELOPMENT ORDINANCE" CONCERNING SUBMISSION AND/OR APPROVAL OF INFORMATION AND DATA TO THE DIRECTOR OF PUBLIC WORKS AND THE CITY ENGINEER, REQUIRED FOR FINAL PLAT APPROVAL, HAVE BEEN COMPLIED WITH FOR THIS SUBMISSION.

DATED: March 2, 2005

William S. Sawyer
DIRECTOR OF PUBLIC WORKS

APPROVED THIS 6TH DAY OF JANUARY, 2005, BY THE PLANNING COMMISSION OF THE CITY OF ODESSA, TEXAS.

Gary N. Sim CHAIRMAN *Arulan K. Prasad* DIRECTOR OF PLANNING

FILED FOR RECORD THIS 15th DAY OF March, 2005, 11:15 A.M.,

RECORDED THIS 15th DAY OF March, 2005, 11:15 A.M., IN

CABINET 50, PAGE 111, ECTOR COUNTY PLAT RECORDS.

Johnnie L. Sawyer
COUNTY CLERK OF ECTOR COUNTY, TEXAS