



01-32 P  
LCA

REPLAT OF LOTS 14-16, BLOCK 1,  
**VISTA LA PAZ**  
AND A 1.68 ACRE TRACT IN SECTIONS  
9 & 16, BLOCK 41, T-2-S, T&P RR CO SURVEY  
ECTOR COUNTY, TEXAS

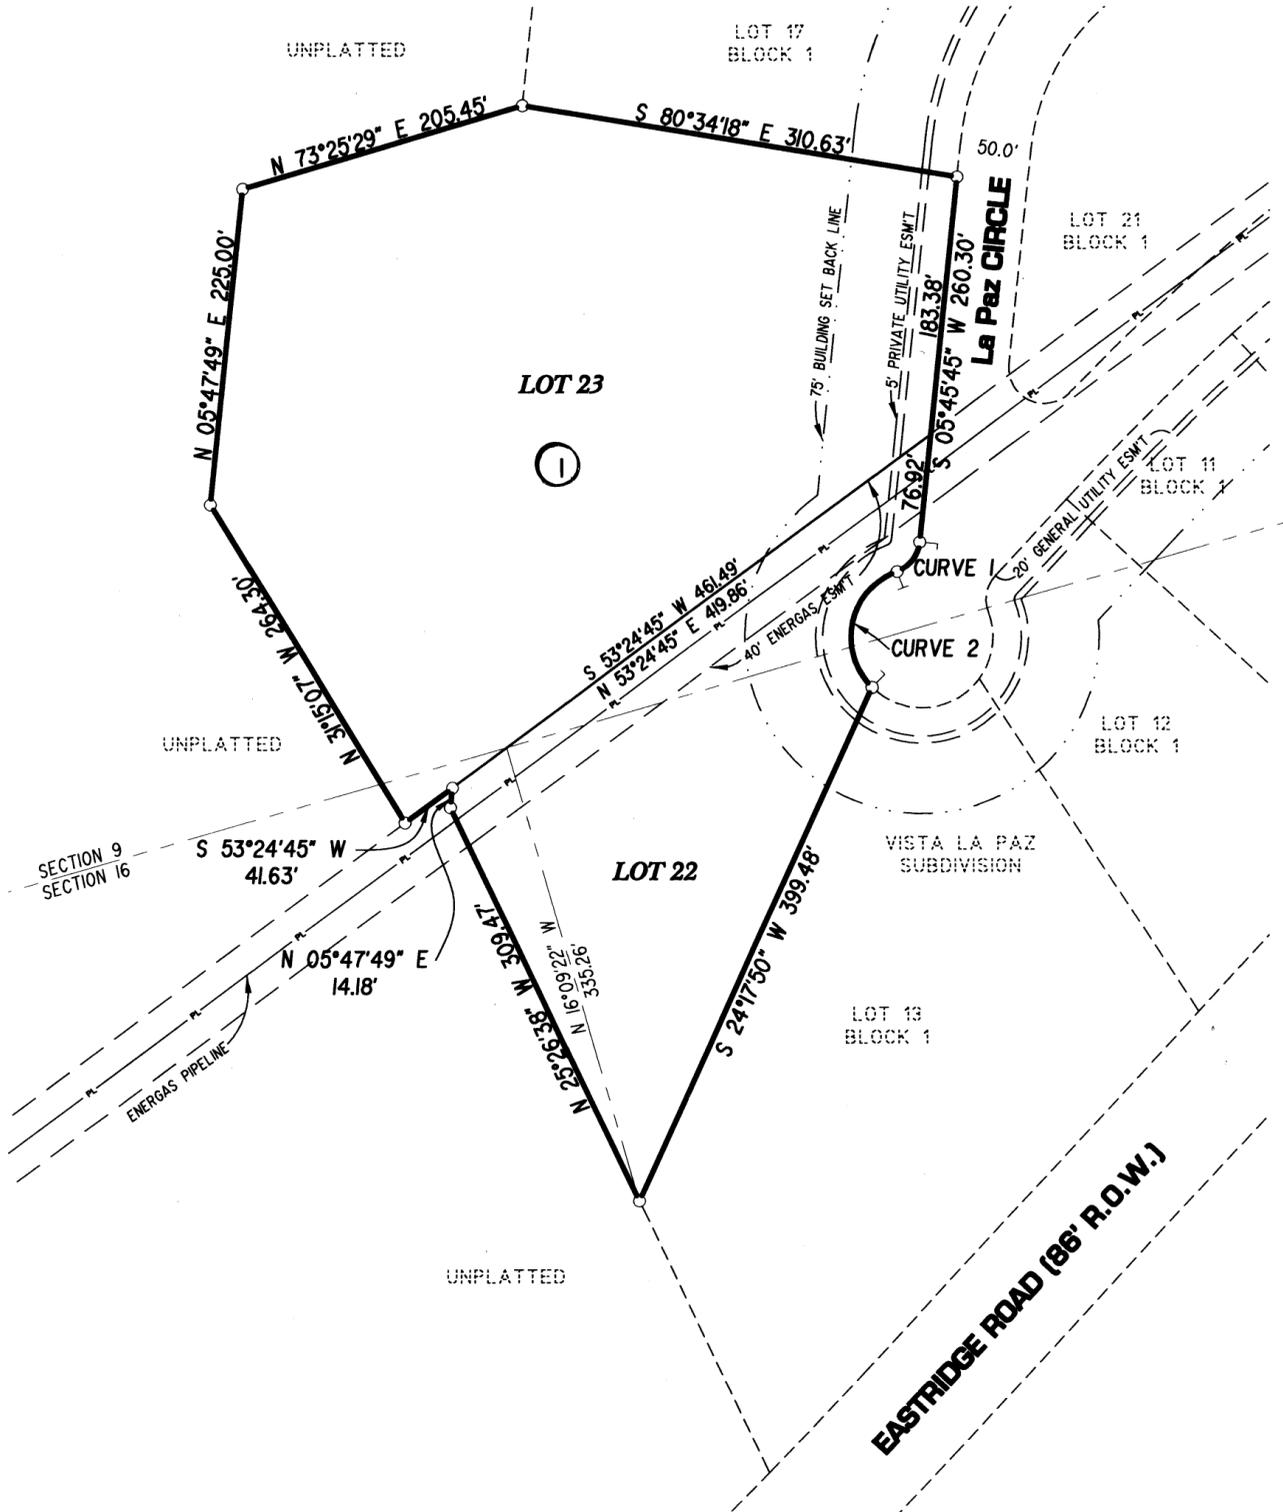

**LEGEND**

- ⊙ SECTION CORNER
- SET CORNER
- P.C. & P.T. OF CURVE
- 75' BUILDING SETBACK LINE
- EASEMENT
- ENERGAS PIPELINE

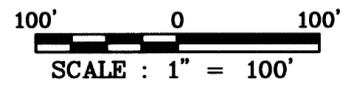


**CURVE DATA**

CV#	Δ	R	L	CD BRN	CD DIST
1	63°31'03"	25.00'	27.71'	S 37°31'16" W	26.32'
2	114°35'22"	50.00'	100.00'	S 11°59'06" W	84.15'

STATE OF TEXAS  
COUNTY OF ECTOR

KNOW ALL MEN BY THESE PRESENT THAT I, THE UNDERSIGNED OWNER OF THE LAND SHOWN ON THIS PLAT AND DESIGNATED AS LOT 22 IN SECTIONS 9 & 16, BLOCK 41, T-2-S, T&P RR CO SURVEY, ECTOR COUNTY, TEXAS, AN ADDITION TO THE CITY OF ODESSA, ECTOR COUNTY, TEXAS, AND WHOSE NAME IS SUBSCRIBED HERETO, THEREBY DEDICATED TO THE USE OF THE PUBLIC FOREVER ALL STREETS, ALLEYS, WATER COURSES, DRAINS, EASEMENTS, PUBLIC PLACES SHOWN THEREON FOR THE PURPOSE AND CONSIDERATION THEREIN EXPRESSED, AND AN EASEMENT OF EGRESS AND INGRESS FOR TRASH COLLECTION PURPOSES IS HEREBY GRANTED.

BY M. Ray Perryman & Lorraine Perryman  
M. RAY PERRYMAN & WIFE LORRAINE PERRYMAN  
OWNER

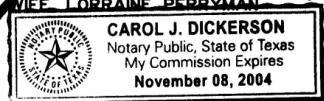

STATE OF TEXAS  
COUNTY OF ECTOR

BEFORE ME THE UNDERSIGNED AUTHORITY A NOTARY PUBLIC IN AND FOR THE COUNTY OF ECTOR AND THE STATE OF TEXAS, ON THIS DAY PERSONALLY APPEARED M. RAY PERRYMAN & WIFE, LORRAINE PERRYMAN, KNOWN TO ME TO BE THE PERSON WHOSE NAME IS SUBSCRIBED TO THE FOREGOING INSTRUMENT, AND ACKNOWLEDGED TO ME THAT HE EXECUTED THE SAME FOR THE PURPOSES AND CONSIDERATIONS THEREIN EXPRESSED AND IN THE CAPACITY THEREIN STATED.


GIVEN UNDER MY HAND AND SEAL OF OFFICE ON THIS DAY OF Jan 18, 2002

Carol J. Dickerson  
NOTARY PUBLIC IN AND FOR THE STATE OF TEXAS

STATE OF TEXAS  
COUNTY OF ECTOR

KNOW ALL MEN BY THESE PRESENT THAT I, THE UNDERSIGNED OWNER OF THE LAND SHOWN ON THIS PLAT AND DESIGNATED AS LOT 22 IN SECTIONS 9 & 16, BLOCK 41, T-2-S, T&P RR CO SURVEY, ECTOR COUNTY, TEXAS, AN ADDITION TO THE CITY OF ODESSA, ECTOR COUNTY, TEXAS, AND WHOSE NAME IS SUBSCRIBED HERETO, THEREBY DEDICATED TO THE USE OF THE PUBLIC FOREVER ALL STREETS, ALLEYS, WATER COURSES, DRAINS, EASEMENTS, PUBLIC PLACES SHOWN THEREON FOR THE PURPOSE AND CONSIDERATION THEREIN EXPRESSED, AND AN EASEMENT OF EGRESS AND INGRESS FOR TRASH COLLECTION PURPOSES IS HEREBY GRANTED.

BY Kirk Edwards  
TIERRA DEL ESTE, L.L.C.  
KIRK EDWARDS

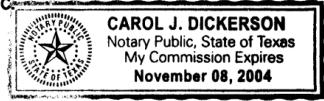

STATE OF TEXAS  
COUNTY OF ECTOR

BEFORE ME THE UNDERSIGNED AUTHORITY A NOTARY PUBLIC IN AND FOR THE COUNTY OF ECTOR AND THE STATE OF TEXAS, ON THIS DAY PERSONALLY APPEARED KIRK EDWARDS, KNOWN TO ME TO BE THE PERSON WHOSE NAME IS SUBSCRIBED TO THE FOREGOING INSTRUMENT, AND ACKNOWLEDGED TO ME THAT HE EXECUTED THE SAME FOR THE PURPOSES AND CONSIDERATIONS THEREIN EXPRESSED AND IN THE CAPACITY THEREIN STATED.

GIVEN UNDER MY HAND AND SEAL OF OFFICE ON THIS DAY OF Jan 18, 2002

Carol J. Dickerson  
NOTARY PUBLIC IN AND FOR THE STATE OF TEXAS

THAT I, JOHN F. LANDGRAF, DO HEREBY CERTIFY THAT I PREPARED THIS PLAT FROM AN ACTUAL AND ACCURATE SURVEY OF THE LAND AND THAT THE CORNER MONUMENTS SHOWN HEREON WERE PROPERLY PLACED UNDER MY SUPERVISION.

DATED: 10 Jan, 2002 John F. Landgraf  
REGISTERED PROFESSIONAL SURVEYOR



THIS PLAT IS HEREBY APPROVED THIS 12<sup>TH</sup> DAY OF DECEMBER, 2001, BY THE PLANNING AND ZONING COMMISSION, CITY OF ODESSA, TEXAS.

Judith Seaton CHAIRMAN, PLANNING COMMISSION  
Caroline Flourey DIRECTOR OF PLANNING

**CERTIFICATE OF DIRECTOR OF PUBLIC WORKS**

I HEREBY CERTIFY THAT ALL REQUIREMENTS OF THE URBAN DEVELOPMENT ORDINANCE CONCERNING SUBMISSION AND/OR APPROVAL OF INFORMATION AND DATA TO THE DIRECTOR OF PUBLIC WORKS AND THE CITY ENGINEER REQUIRED FOR FINAL PLAT APPROVAL HAVE BEEN COMPLIED WITH FOR THIS SUBMISSION.

DATED: January 22, 2002 Mark Springer  
DIRECTOR OF PUBLIC WORKS

FILED FOR RECORD ON THIS 18<sup>th</sup> DAY OF January, 2002, AT 10:30 A.M. RECORDED THIS 30<sup>th</sup> DAY OF January, 2002, AT 10:30 A.M. IN CABINET A, PAGE 1584, ECTOR COUNTY PLAT RECORDS.

Barbara Bedford  
COUNTY CLERK OF ECTOR COUNTY, TEXAS

