


CURVE DATA


CV#	Δ	R	L	CD. BRN.	CD. DIST.
1	35° 42' 20"	1395.29'	869.51'	S 60° 30' 50" W	855.51'
2	01° 18' 06"	4442.19'	100.93'	S 43° 18' 43" W	100.93'
3	22° 09' 41"	933.75'	361.18'	N 62° 45' 11" E	358.92'
4	21° 07' 28"	180.00'	58.99'	N 62° 14' 04" E	58.88'
5	22° 09' 41"	993.75'	384.37'	N 62° 45' 11" E	381.98'
6	09° 18' 31"	1400.00'	226.64'	S 56° 18' 36" W	226.39'
7	09° 18' 31"	1450.00'	234.73'	S 56° 18' 36" E	234.48'
8	55° 11' 07"	207.44'	199.80'	S 33° 21' 18" W	192.17'
9	55° 11' 07"	157.44'	151.64'	N 33° 21' 18" E	145.85'
10	63° 31' 03"	25.00'	27.71'	S 37° 31' 16" W	26.32'
11	270° 08' 10"	50.00'	235.74'	S 65° 47' 18" E	70.63'
12	63° 31' 03"	25.00'	27.71'	N 10° 54' 09" E	26.32'
13	141° 31' 51"	25.00'	61.75'	N 65° 00' 11" W	47.21'
14	25° 34' 15"	1710.29'	783.30'	N 55° 26' 48" E	758.98'
15	22° 30' 45"	1780.29'	691.65'	S 55° 29' 16" W	687.21'
16	87° 05' 08"	25.00'	38.00'	S 88° 13' 30" E	34.44'
17	247° 29' 15"	50.00'	215.97'	N 31° 34' 26" E	83.15'
18	92° 25' 13"	25.00'	40.33'	N 45° 57' 35" W	36.09'
19	66° 29' 37"	100.00'	116.05'	S 33° 29' 50" W	109.65'
20	128° 34' 41"	50.00'	112.21'	S 64° 02' 19" E	90.10'
21	128° 34' 41"	75.00'	188.31'	N 64° 02' 19" W	135.15'
22	21° 07' 28"	100.00'	36.87'	S 62° 14' 05" W	36.66'

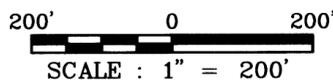

PLAT OF  
**Vista La Paz**  
AN ADDITION TO THE CITY OF ODESSA, TX.  
40.34 ACRE TRACT OF LAND LOCATED  
IN SEC. 9 & 16, BLK. 41, T-2-S,  
T&P RR. CO. SURVEY,  
ECTOR COUNTY, TX.

LEGEND

- 1/2" IRON RODS
- ⊕ SECTION CORNER
- U.S. POSTAL SERVICE MAILBOX EASEMENT

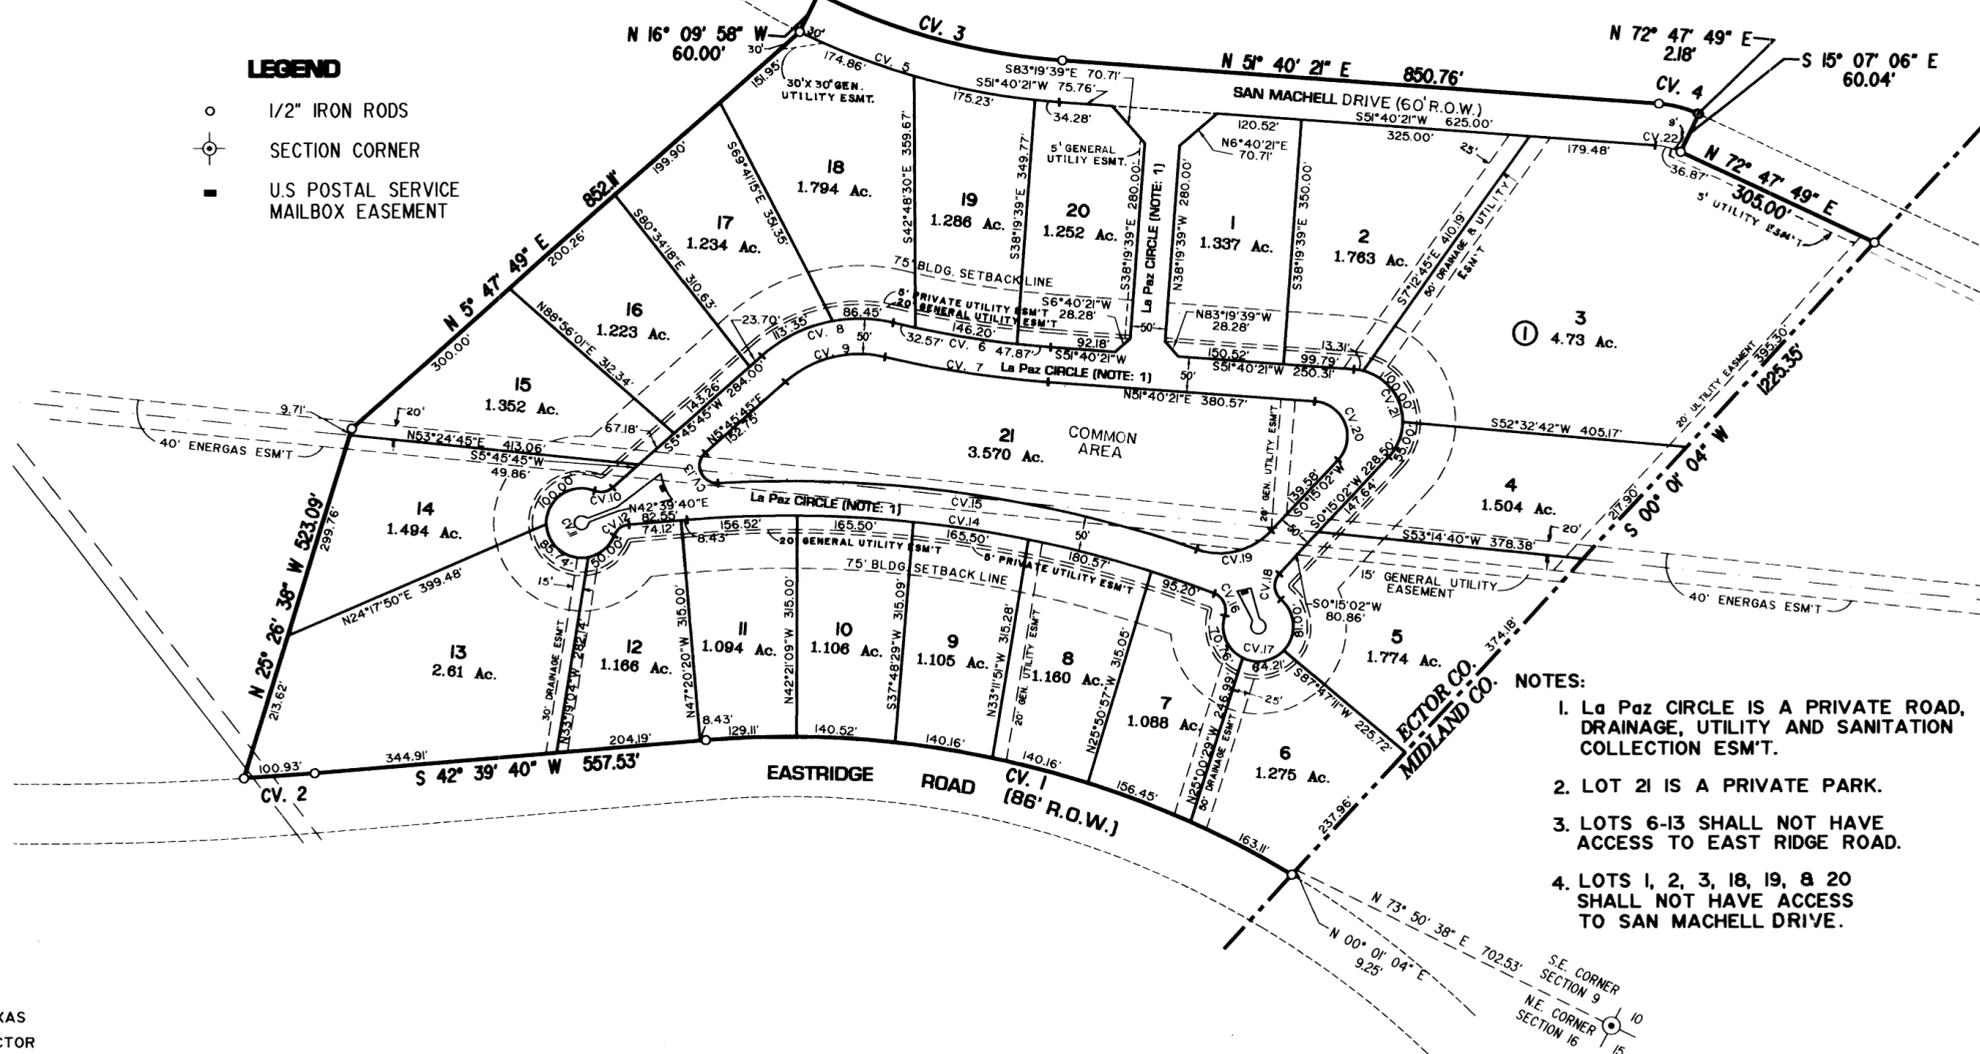

- NOTES:
1. La Paz CIRCLE IS A PRIVATE ROAD, DRAINAGE, UTILITY AND SANITATION COLLECTION ESM'T.
  2. LOT 21 IS A PRIVATE PARK.
  3. LOTS 6-13 SHALL NOT HAVE ACCESS TO EAST RIDGE ROAD.
  4. LOTS 1, 2, 3, 18, 19, & 20 SHALL NOT HAVE ACCESS TO SAN MACHELL DRIVE.

STATE OF TEXAS  
COUNTY OF ECTOR

KNOW ALL MEN BY THESE PRESENT THAT I, THE UNDERSIGNED OWNER OF THE LAND SHOWN ON THIS PLAT AND DESIGNATED AS 40.34 ACRES IN SECTIONS 9 & 16 BLOCK 41, T-2-S, T&P RR. CO. SURVEY, ECTOR COUNTY, TEXAS, AN ADDITION TO THE CITY OF ODESSA, ECTOR COUNTY TEXAS, AND WHOSE NAME IS SUBSCRIBED HERETO, THEREBY DEDICATED TO THE USE OF THE PUBLIC FOREVER ALL STREETS, WATER COURSES, DRAINS, EASEMENTS, PUBLIC PLACES SHOWN THEREON FOR THE PURPOSE AND CONSIDERATION THEREIN EXPRESSED, AND AN EASEMENT OF EGRESS AND INGRESS FOR TRASH COLLECTION PURPOSES IS HEREBY GRANTED.

BY: Don Wood  
TIERRA DEL ESTE, L.L.C.  
DON WOOD

CERTIFICATE OF DIRECTOR OF PUBLIC WORKS


I HEREBY CERTIFY THAT ALL REQUIREMENTS OF THE URBAN DEVELOPMENT ORDINANCE CONCERNING SUBMISSION AND/OR APPROVAL OF INFORMATION AND DATA TO THE DIRECTOR OF PUBLIC WORKS AND THE CITY ENGINEER REQUIRED FOR FINAL PLAT APPROVAL HAVE BEEN COMPLIED WITH FOR THIS SUBMISSION.

DATED: November 6, 1998 Matthew S. Spruyell  
DIRECTOR OF PUBLIC WORKS

STATE OF TEXAS  
COUNTY OF ECTOR

BEFORE ME THE UNDERSIGNED AUTHORITY A NOTARY PUBLIC IN AND FOR THE COUNTY OF ECTOR AND THE STATE OF TEXAS, ON THIS DAY PERSONALLY APPEARED DON WOOD, KNOWN TO ME TO BE THE PERSON WHOSE NAME IS SUBSCRIBED TO THE FOREGOING INSTRUMENT, AND ACKNOWLEDGED TO ME THAT HE EXECUTED THE SAME FOR THE PURPOSES AND CONSIDERATIONS THEREIN EXPRESSED AND IN THE CAPACITY THEREIN STATED.


GIVEN UNDER MY HAND AND SEAL OF OFFICE ON THIS DAY OF 8-23, 1998.  
Krista Gayle Quiroz  
NOTARY PUBLIC IN AND FOR THE STATE OF TEXAS

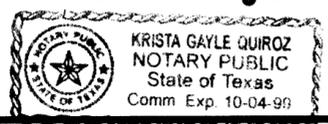

FILED FOR RECORD ON THIS DAY OF August, 1998 AT 11:00 A.M. RECORDED THIS DAY OF August, 1998 AT 11:00 A.M. IN CABINET A, PAGE 111, ECTOR COUNTY PLAT RECORDS.

Richard L. ...  
COUNTY CLERK OF ECTOR COUNTY, TEXAS

THAT I, JOHN F. LANDGRAF, DO HEREBY CERTIFY THAT I PREPARED THIS PLAT FROM AN ACTUAL AND ACCURATE SURVEY OF THE LAND AND THAT THE CORNER MONUMENTS SHOWN HEREON WERE PROPERLY PLACED UNDER MY SUPERVISION.  
DATED: 27 Aug 98 John F. Landgraf  
REGISTERED PROFESSIONAL SURVEYOR

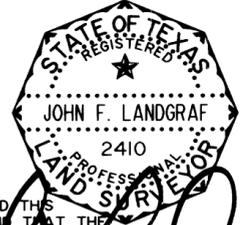

THIS PLAT IS HEREBY APPROVED THIS 27 DAY OF JUNE, 1998, BY THE PLANNING AND ZONING COMMISSION, CITY OF ODESSA, TEXAS.  
Chairman, PLANNING COMMISSION  
Director, DIRECTOR OF PLANNING