


REPLAT OF

LOT 10, BLOCK 1, OF THE REPLAT OF LOT 8, BLOCK 1,
OF THE REPLAT OF LOT 4, BLOCK 1, OF THE REPLAT OF
VONWAY ADDITION, ODESSA, TEXAS

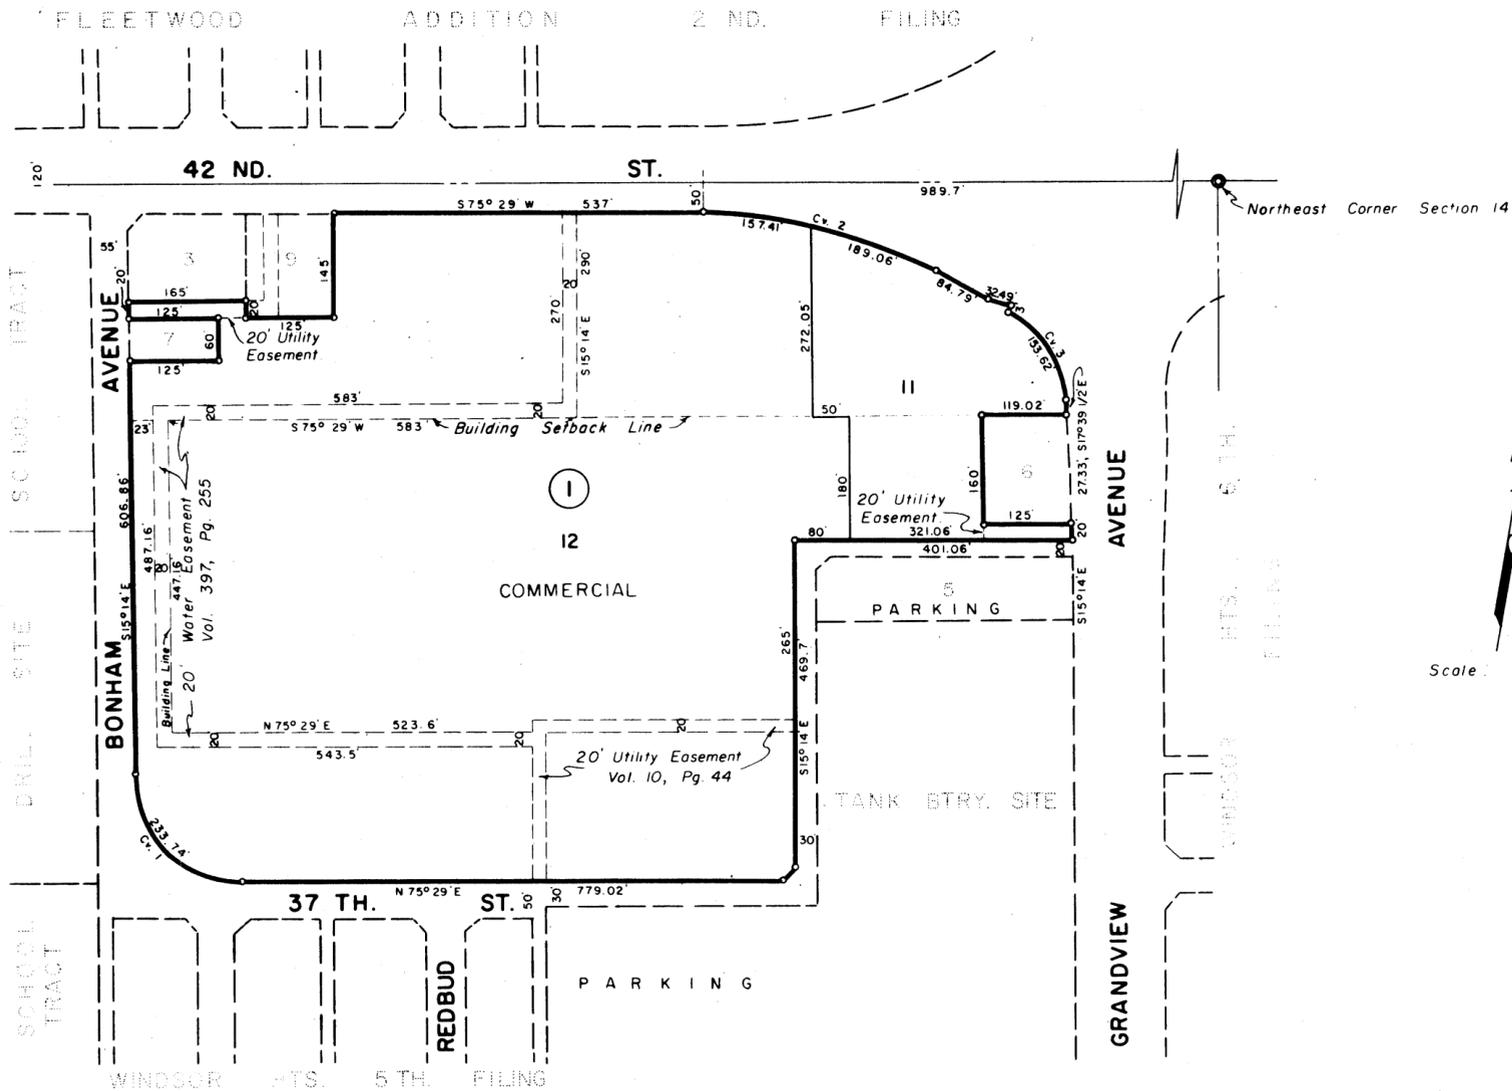

TABULATION OF CURVE DATA					
CV. NO.	Δ	D	R	T	L
1	89° 17'	—	1500.00'	148.14'	233.74'
2	28° 54' 16 1/2"	8° 20.6'	686.77'	177.00'	346.47'
3	62° 51' 41"	40° 55.2'	140.02'	140.02'	153.62'

STATE OF TEXAS:
COUNTY OF ECTOR:

KNOW ALL MEN BY THESE PRESENTS

THAT WE, THE UNDERSIGNED, BEING THE PRESENT OWNERS OF THE ABOVE DESCRIBED PROPERTY HAVE CAUSED THE SAME TO BE REPLATTED AS SHOWN ON THE ABOVE PLAT AND DO HEREBY DESIGNATE SAID PLAT AS "REPLAT OF LOT 4, BLOCK 1, VONWAY ADDITION" TO THE CITY OF ODESSA, TEXAS.

WITNESS OUR HANDS AT ODESSA, TEXAS ON THIS 28th DAY OF June 1965

BY: Karl Richard Bradley II PRESIDENT
ATTEST: Malcolm McDonald SECRETARY
PERMIAN MALL INC.

STATE OF TEXAS:
COUNTY OF ECTOR:

BEFORE ME THE UNDERSIGNED AUTHORITY

A NOTARY PUBLIC IN AND FOR THE STATE OF TEXAS ON THIS DAY PERSONALLY APPEARED KARL RICHARD BRADLEY II KNOWN TO ME TO BE THE PERSON AND OFFICER WHOSE NAME IS SUBSCRIBED TO THE FOREGOING INSTRUMENT AND ACKNOWLEDGED TO ME THAT THE SAME WAS THE ACT OF SAID PERMIAN MALL INC., A TEXAS CORPORATION, AND THAT HE EXECUTED THE SAME AS THE ACT OF SAID CORPORATION FOR THE PURPOSES AND CONSIDERATIONS THEREIN EXPRESSED AND IN THE CAPACITY THEREIN STATED.

GIVEN UNDER MY HAND AND SEAL OF OFFICE ON THIS 28th DAY OF June 1965

Jane Z. Smart Jr.
NOTARY PUBLIC IN AND FOR ECTOR COUNTY, TEXAS

STATE OF TEXAS:
COUNTY OF ECTOR:

I, KENNETH E. ESMOND, A REGISTERED PUBLIC SURVEYOR OF THE STATE OF TEXAS DO HEREBY CERTIFY THAT THE ABOVE PLAT REPRESENTS A SURVEY MADE BY ME ON THE GROUND AND THAT THE LINES AND DIMENSIONS ARE TRUE AND CORRECT TO THE BEST OF MY KNOWLEDGE AND BELIEF.

DATED: June 12, 1965

Kenneth E. Esmond
KENNETH E. ESMOND
REGISTERED PUBLIC SURVEYOR

THIS PLAT IS HEREBY APPROVED, ON THIS 6th DAY OF May, 1965

APPROVED: Chas. L. Walker CHAIRMAN PLANNING BOARD
APPROVED: Constantin Parkes MAYOR

NOTED BY: H. Dale Williamson CITY PLANNING ENGINEER
NOTED BY: W. E. Smith CITY MANAGER

NOTED BY: Paul M. West CITY ENGINEER
ATTEST: Jewel Saunders CITY SECRETARY

FILED FOR RECORD ON THIS 28 DAY OF June 1965 AT 3 P.M. RECORDED THIS 28 DAY OF June 1965 AT 3 P.M. IN VOL 12, PAGE 52, ECTOR COUNTY PLAT RECORDS.

Edna Smith
COUNTY CLERK OF ECTOR COUNTY TEXAS