
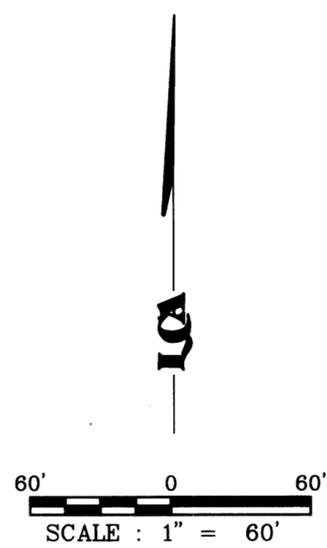



REPLAT OF VONWAY ADDITION

LOT 11, BLOCK 1, SECTION 14, BLOCK 42, T-2-S,
T. AND P. R.R. CO. SURVEY, CITY OF ODESSA,
ECTOR COUNTY, TEXAS

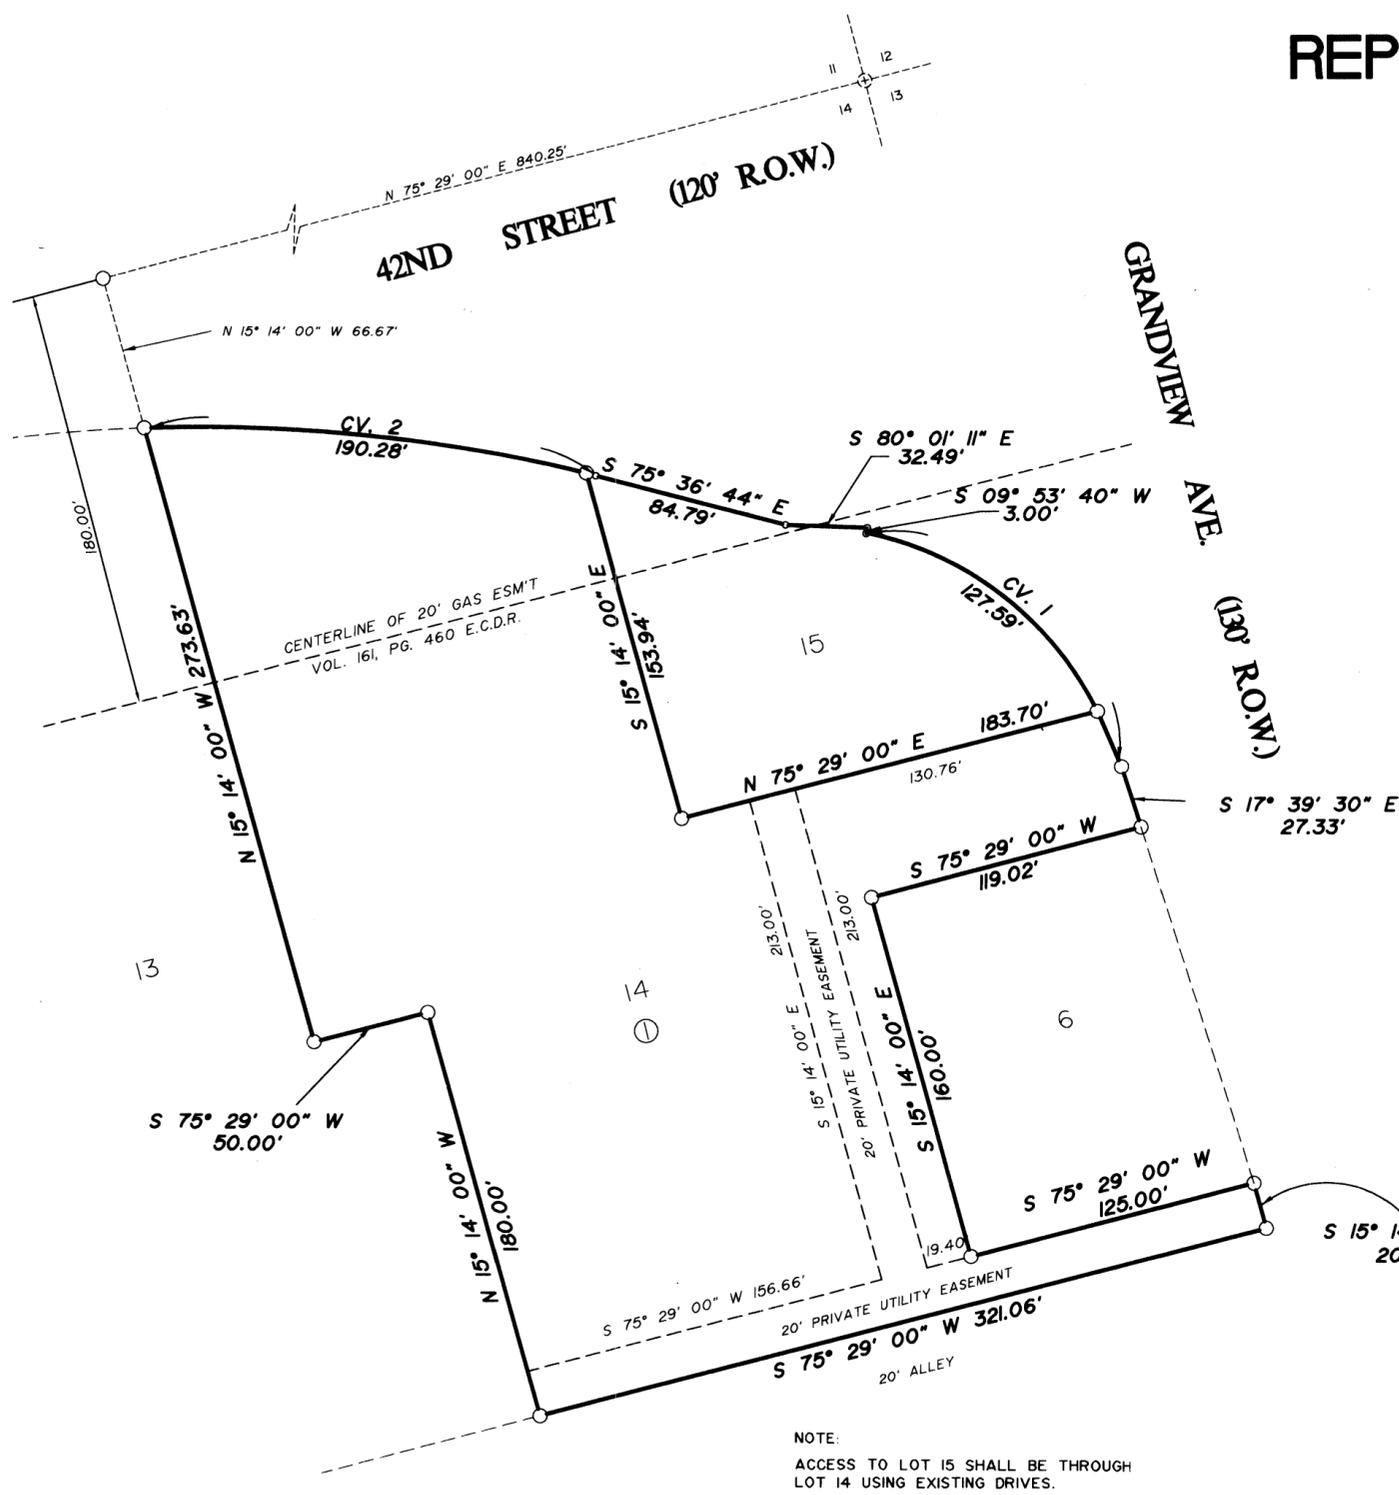

CURVE DATA

CV#	Δ	R	L	CD BRN	CD DIST
1	62° 51' 41"	140.02'	153.62'	S 49° 05' 21" E	146.03'
2	16° 15' 27"	686.77'	194.87'	S 83° 44' 27" E	194.22'

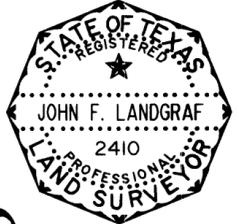

THAT I, JOHN F. LANDGRAF, DO HEREBY CERTIFY THAT I PREPARED THIS PLAT FROM AN ACTUAL AND ACCURATE SURVEY OF THE LAND AND THAT THE CORNER MONUMENTS SHOWN HEREON WERE PROPERLY PLACED UNDER MY SUPERVISION.

DATED: 11/12 1996 *John F. Landgraf*
REGISTERED PROFESSIONAL SURVEYOR

THIS PLAT IS HEREBY APPROVED THIS 21 DAY OF NOVEMBER, 1996, BY THE PLANNING AND ZONING COMMISSION, CITY OF ODESSA, TEXAS.

[Signature] CHAIRMAN, PLANNING COMMISSION
[Signature] DIRECTOR OF PLANNING

CERTIFICATE OF DIRECTOR OF PUBLIC WORKS

I HEREBY CERTIFY THAT ALL REQUIREMENTS OF THE URBAN DEVELOPMENT ORDINANCE CONCERNING SUBMISSION AND/OR APPROVAL OF INFORMATION AND DATA TO THE DIRECTOR OF PUBLIC WORKS AND THE CITY ENGINEER REQUIRED FOR FINAL PLAT APPROVAL HAVE BEEN COMPLIED WITH FOR THIS SUBMISSION.

DATED: December 3, 1996 *Matthew S. Samps*
DIRECTOR OF PUBLIC WORKS

FILED FOR RECORD ON THIS 13 DAY OF January, 1997, AT 2:14 P.M. RECORDED THIS 13 DAY OF January, 1997, AT 2:14 P.M. IN CABINET A, PAGE 137-B, ECTOR COUNTY PLAT RECORDS.

Barbara Bedford
COUNTY CLERK OF ECTOR COUNTY, TEXAS

STATE OF TEXAS
COUNTY OF ECTOR

KNOW ALL MEN BY THESE PRESENT THAT I, THE UNDERSIGNED OWNER OF THE LAND SHOWN ON THIS PLAT AND DESIGNATED AS LOT 11, BLOCK 1, IN SECTION 14, BLOCK 42, T-2-S, T. & P. R.R. CO. SURVEY, AN ADDITION TO THE CITY OF ODESSA, ECTOR COUNTY TEXAS, AND WHOSE NAME IS SUBSCRIBED HERETO, THEREBY DEDICATED TO THE USE OF THE PUBLIC FOREVER ALL STREETS, ALLEYS, WATER COURSES, DRAINS, EASEMENTS, PUBLIC PLACES SHOWN THEREON FOR THE PURPOSE OF CONSIDERATION THEREIN EXPRESSED, AND AN EASEMENT OF EGRESS AND INGRESS FOR TRASH COLLECTION PURPOSES IS HEREBY GRANTED.

BY: *Herald C. Pickett*
HERALD C. PICKETT
PUCKETT RANCHES
P.O. BOX 1506
FT. STOCKTON, TEXAS 79735

STATE OF TEXAS
COUNTY OF ECTOR

BEFORE ME THE UNDERSIGNED AUTHORITY A NOTARY PUBLIC IN AND FOR THE COUNTY OF ECTOR AND THE STATE OF TEXAS, ON THIS DAY PERSONALLY APPEARED PUCKETT RANCHES, KNOWN TO ME TO BE THE PERSON WHOSE NAME IS SUBSCRIBED TO THE FOREGOING INSTRUMENT, AND ACKNOWLEDGED TO ME THAT HE EXECUTED THE SAME FOR THE PURPOSES AND CONSIDERATIONS THEREIN EXPRESSED AND IN THE CAPACITY THEREIN STATED.

GIVEN UNDER MY HAND AND SEAL OF OFFICE ON THIS DAY OF November, 1996.

Linda S. Brown
NOTARY PUBLIC IN AND FOR THE STATE OF TEXAS

