


# VOSS ADDITION

TO THE CITY OF ODESSA, TEXAS  
 BEING A SUBDIVISION OF A 0.86 ACRE TRACT OF LAND  
 IN SECTION 33, BLOCK 42, T2S, T8P. RR. CO. SURVEY  
 ECTOR COUNTY, TEXAS

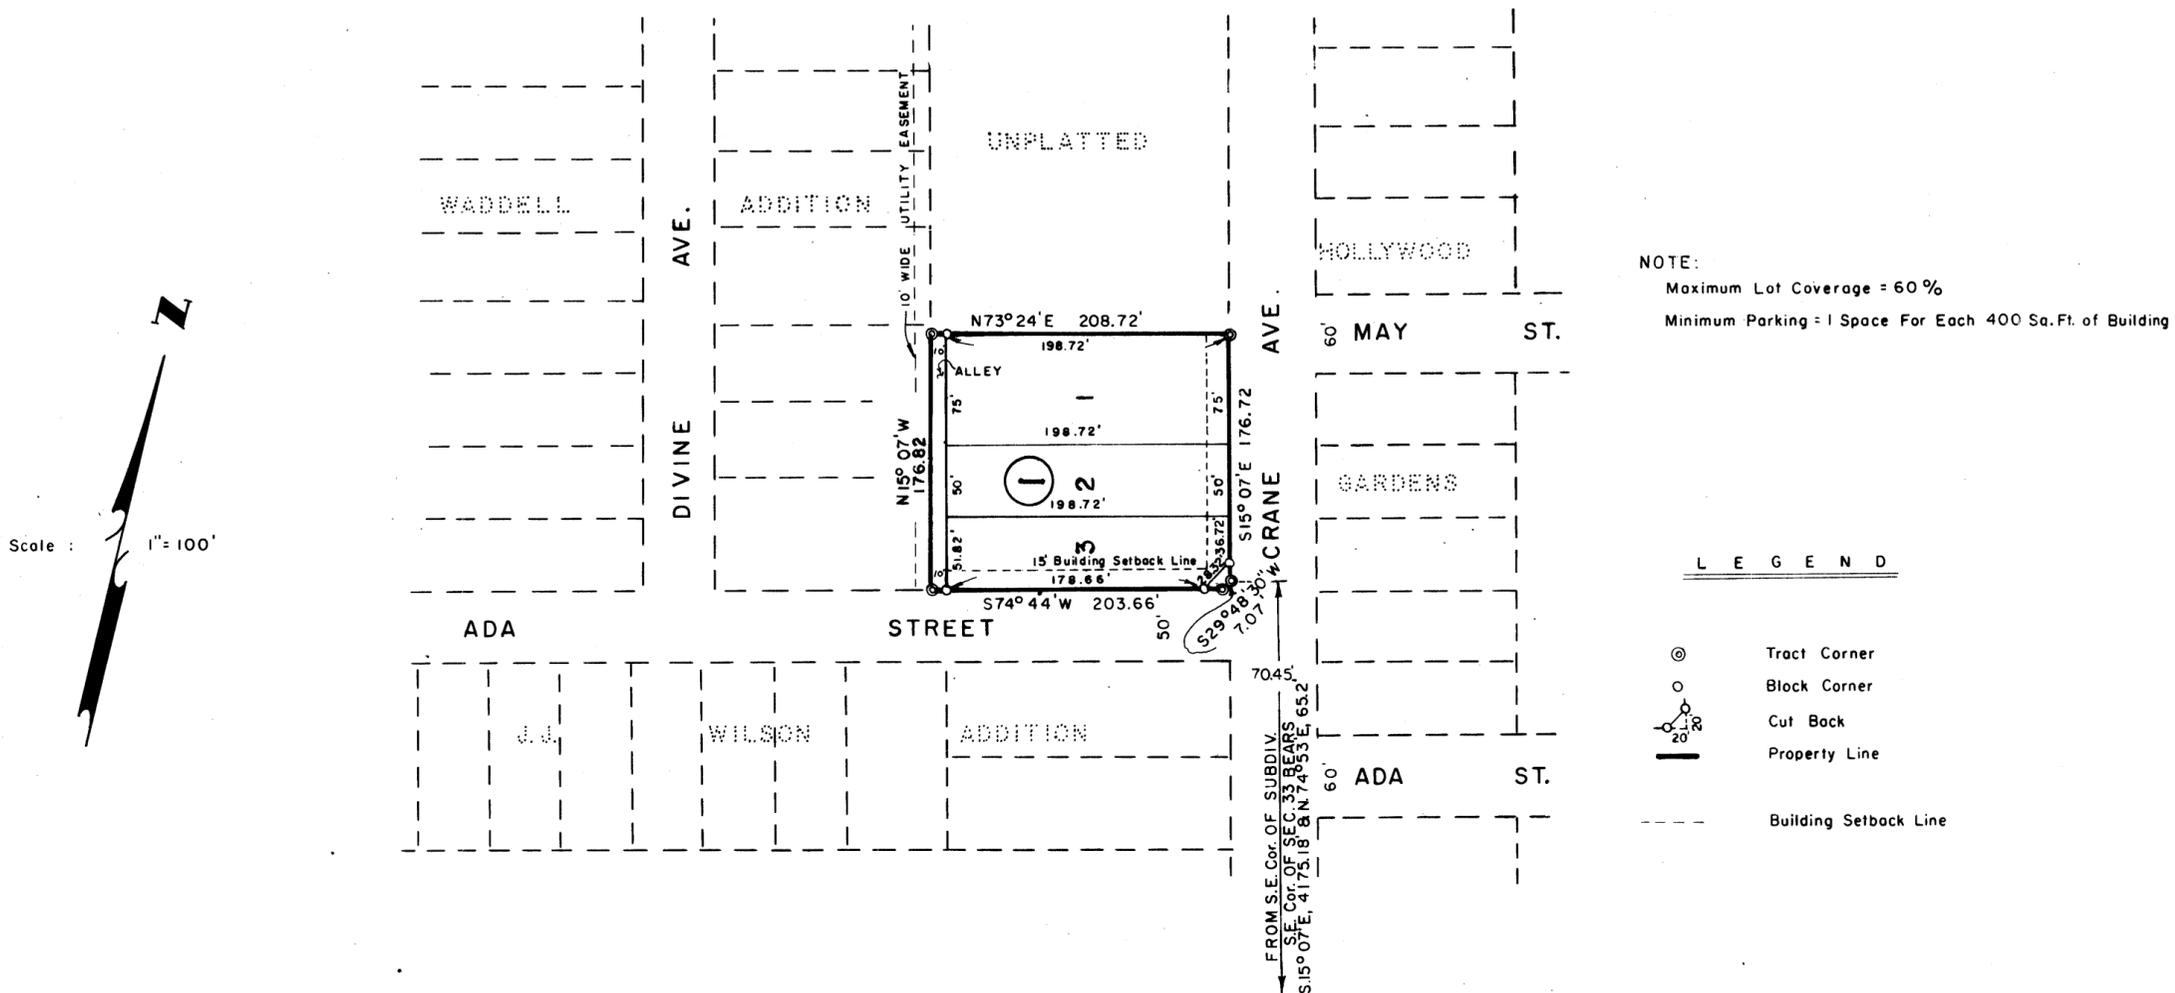

STATE OF TEXAS:  
 COUNTY OF ECTOR:

KNOW ALL MEN BY THESE PRESENTS

THAT WE, THE UNDERSIGNED, OWNERS OF THE LAND SHOWN ON THIS PLAT, AND DESIGNATED HEREIN AS THE "VOSS ADDITION", A SUBDIVISION TO THE CITY OF ODESSA, TEXAS, AND WHOSE NAME IS SUBSCRIBED HERETO, HEREBY DEDICATE TO THE USE OF THE PUBLIC FOREVER ALL STREETS, ALLEYS, PARKS, WATER COURSES, DRAINS, EASEMENTS AND PUBLIC PLACES THEREON SHOWN FOR THE PURPOSE AND CONSIDERATION THEREIN EXPRESSED.

WITNESS MY HAND AT ODESSA, TEXAS, ON THIS 2nd DAY OF August, 1971.

R. C. Voss  
 R. C. VOSS

Dorothy Voss  
 DOROTHY VOSS

STATE OF TEXAS:  
 COUNTY OF ECTOR:

BEFORE ME THE UNDERSIGNED AUTHORITY

A NOTARY PUBLIC IN AND FOR SAID COUNTY AND STATE, ON THIS DAY PERSONALLY APPEARED R.C. VOSS AND DOROTHY VOSS, HIS WIFE, BOTH KNOWN TO ME TO BE THE PERSONS WHOSE NAMES ARE SUBSCRIBED TO THE FOREGOING INSTRUMENT, AND ACKNOWLEDGED TO ME THAT THEY EACH EXECUTED THE SAME FOR THE PURPOSES AND CONSIDERATION THEREIN EXPRESSED, AND THE SAID DOROTHY VOSS, WIFE OF THE SAID R.C. VOSS HAVING BEEN EXAMINED BY ME PRIVILY AND APART FROM HER HUSBAND, AND HAVING THE SAME FULLY EXPLAINED TO HER, SHE, THE SAID DOROTHY VOSS ACKNOWLEDGED SUCH INSTRUMENT TO BE HER ACT AND DEED, AND SHE DECLARED THAT SHE HAD WILLINGLY SIGNED THE SAME FOR THE PURPOSES AND CONSIDERATION THEREIN EXPRESSED, AND THAT SHE DID NOT WISH TO RETRACT IT.

GIVEN UNDER MY HAND AND SEAL OF OFFICE, THIS 2nd DAY OF August, 1971.

Bernice L. Johnson  
 NOTARY PUBLIC

THIS PLAT IS HEREBY APPROVED ON THIS 11th DAY OF August, 1971.

APPROVED: R. B. Hampton CHAIRMAN PLANNING BOARD  
 APPROVED: Jim Reese MAYOR

NOTED BY: Smell & Taylor CITY MANAGER  
 NOTED BY: Bryan N. Henderson CITY ENGINEER

NOTED BY: Arthur F. Hill CITY PLANNING ENGINEER  
 TESTED: Myrae L. Hendrix CITY SECRETARY

FILED FOR RECORD ON THIS 11th DAY OF August, 1971, AT 1 P.M. RECORDED THIS 11th DAY OF August, 1971 AT 1 P.M. IN VOL. 15, PAGE 41, ECTOR COUNTY PLAT RECORDS.

STATE OF TEXAS:  
 COUNTY OF ECTOR:

Edna Smith Co. Clerk, Ector Co. Survey  
By John H. Deputy

I, KENNETH E. ESMOND, A REGISTERED PUBLIC SURVEYOR OF THE STATE OF TEXAS, DO HEREBY CERTIFY THAT THIS PLAT REPRESENTS A SURVEY MADE BY ME ON THE GROUND AND THAT THE LINES AND DIMENSIONS ARE TRUE AND CORRECT TO THE BEST OF MY KNOWLEDGE AND BELIEF.

DATED: Aug. 2, 1971

Kenneth E. Esmond  
 KENNETH E. ESMOND, P.E.