


WEDGEWOOD ADDITION

TO THE CITY OF ODESSA, TEXAS
 A SUBDIVISION OF 79.22 ACRES OF LAND IN THE EAST
 PART OF SECTION 24, BLOCK 42, T-2-S, T&P RY. CO. SURVEY,
 ECTOR COUNTY, TEXAS.

LEGEND

- Section Corner
- Tract Corner
- Block Corner
- 3'x15' Guy Wire Easement Centered on Lot Line
- ⊕ P.C. & P.T. of Curve
- Cv. 2 Designates Curve Number
- 20' Cutback Unless Otherwise Designated

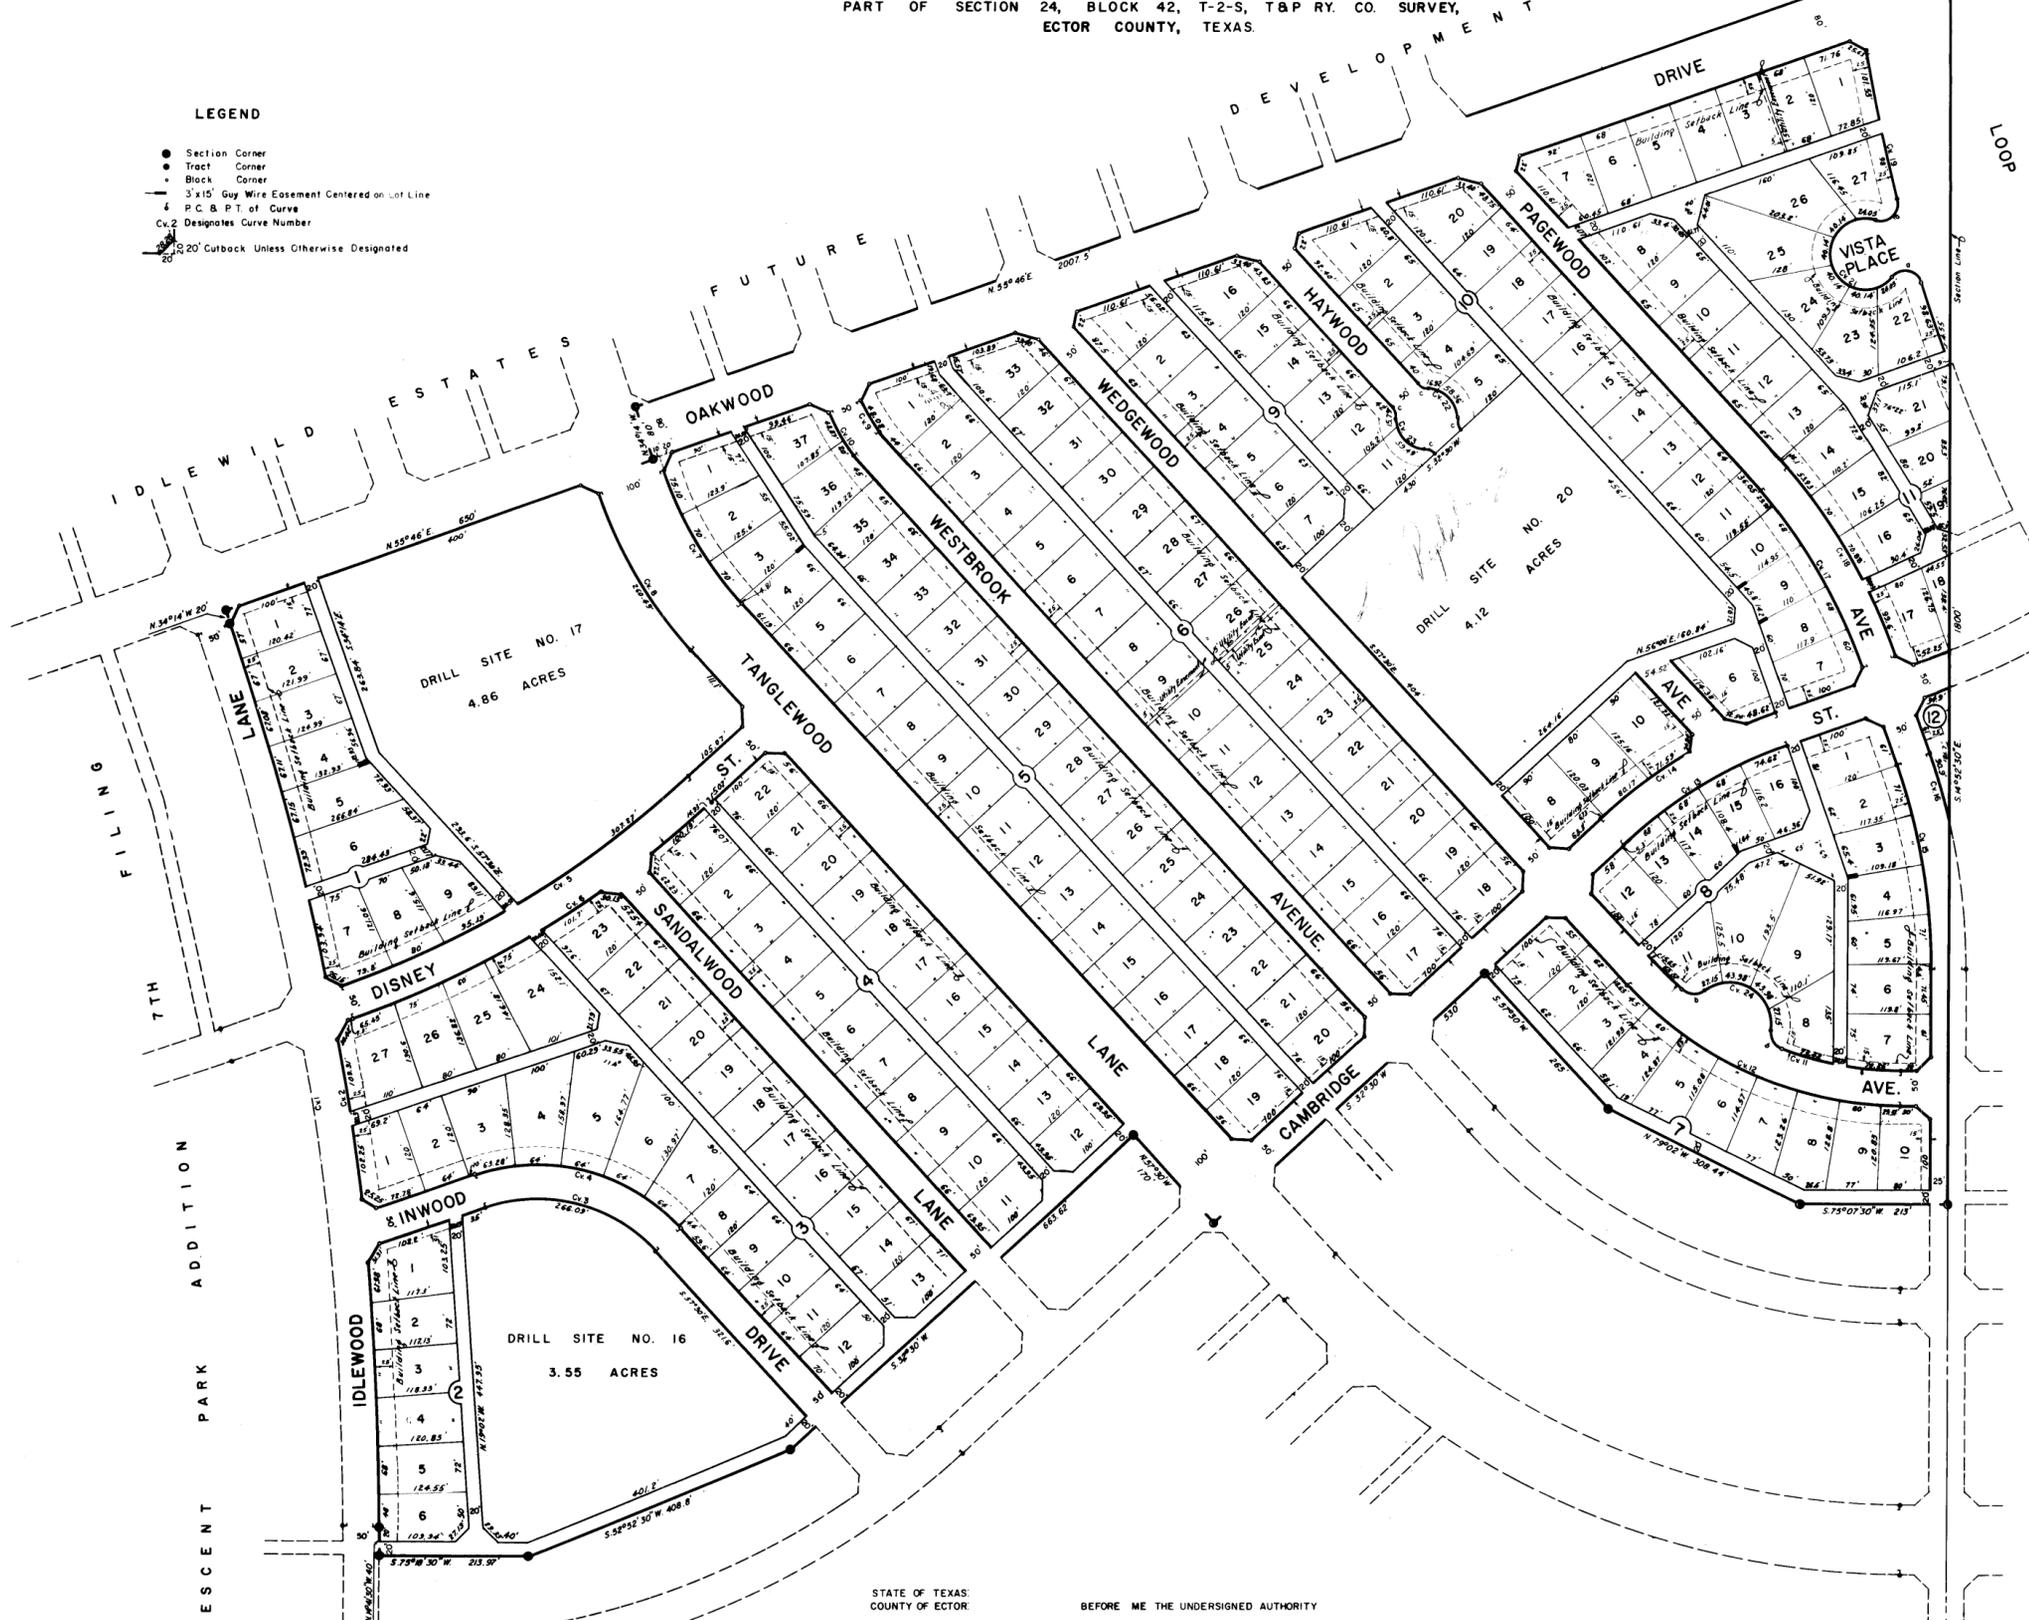

STATE OF TEXAS
 COUNTY OF ECTOR

BEFORE ME THE UNDERSIGNED AUTHORITY

A NOTARY PUBLIC IN AND FOR THE COUNTY OF ECTOR AND STATE OF TEXAS, ON THIS DAY PERSONALLY APPEARED LOUIS ROCHESTER, KNOWN TO ME TO BE THE PERSON WHOSE NAME IS SUBSCRIBED TO THE FOREGOING INSTRUMENT AND ACKNOWLEDGED TO ME THAT THE SAME WAS THE ACT OF THE SAID TEPEE DEVELOPMENT CO. INC. A TEXAS CORPORATION, AND THAT HE EXECUTED THE SAME AS THE ACT OF SUCH CORPORATION FOR THE PURPOSES AND CONSIDERATIONS THEREIN EXPRESSED, AND IN THE CAPACITY THEREIN STATED.

GIVEN UNDER MY HAND AND SEAL OF OFFICE ON THIS 2nd DAY OF FEB. 1959.

James L. Swartz Jr.
 NOTARY PUBLIC IN AND FOR ECTOR COUNTY, TEXAS

STATE OF TEXAS
 COUNTY OF ECTOR

I, KENNETH E. ESMOND, A REGISTERED PUBLIC SURVEYOR OF THE STATE OF TEXAS, DO HEREBY CERTIFY THAT THE ABOVE PLAT OF WEDGEWOOD ADDITION REPRESENTS A SURVEY MADE BY ME ON THE GROUND AND THAT THE LINES AND DIMENSIONS AS SHOWN ARE TRUE AND CORRECT TO THE BEST OF MY KNOWLEDGE AND BELIEF.

Kenneth E. Esmond
 KENNETH E. ESMOND
 PUBLIC SURVEYOR

STATE OF TEXAS
 COUNTY OF ECTOR

BEFORE ME THE UNDERSIGNED AUTHORITY

A NOTARY PUBLIC IN AND FOR THE STATE OF TEXAS AND COUNTY OF ECTOR, ON THIS DAY PERSONALLY APPEARED ALVIN PARKER, KNOWN TO ME TO BE THE PERSON WHOSE NAME IS SUBSCRIBED TO THE FOREGOING INSTRUMENT AND ACKNOWLEDGED TO ME THAT THE SAME WAS THE ACT OF SAID CRESCENT PARK INC., A TEXAS CORPORATION, AND THAT HE EXECUTED THE SAME AS THE ACT OF SUCH CORPORATION FOR THE PURPOSES AND CONSIDERATIONS THEREIN EXPRESSED, AND IN THE CAPACITY THEREIN STATED.

GIVEN UNDER MY HAND AND SEAL OF OFFICE ON THIS 2nd DAY OF FEB. 1959.

James L. Swartz Jr.
 NOTARY PUBLIC IN AND FOR ECTOR COUNTY, TEXAS.

STATE OF TEXAS
 COUNTY OF ECTOR

KNOW ALL MEN BY THESE PRESENTS

THAT WE, THE UNDERSIGNED, BEING THE PRESENT OWNERS OF 79.22 ACRES OF LAND IN SECTION 24, BLOCK 42, T-2-S, T&P RY. CO. SURVEY, ECTOR COUNTY, TEXAS HAVE CAUSED THE SAME TO BE DIVIDED INTO LOTS, BLOCKS, STREETS, ALLEYS, AND DRILL SITES AND DO HEREBY DESIGNATE SUCH SUBDIVISION "WEDGEWOOD ADDITION," AS SHOWN HEREON, AND DO DEDICATE THE STREETS AND ALLEYS TO THE PUBLIC FOR THEIR USE BUT IN THE EVENT SAID STREETS AND ALLEYS SHALL CEASE TO BE USED AS SUCH THE TITLE THERETO SHALL REVERT TO US, OUR HEIRS AND ASSIGNS, AND WE DO FURTHER DEDICATE TO THE GULF OIL CORPORATION ITS SUCCESSORS AND ASSIGNS, EASEMENTS IN AND TO ALL STREETS AND ALLEYS FOR THE PURPOSE OF INSTALLING MAINTAINING AND OPERATING OIL, GAS, & WATER LINES, AND TELEPHONE AND ELECTRIC LINES SO LONG AS GULF OIL CORPORATION ITS SUCCESSORS AND ASSIGNS HOLD OIL AND/OR GAS LEASES ON THE ABOVE LANDS.

WITNESS OUR HANDS AT ODESSA, TEXAS ON THIS 2nd DAY OF FEBRUARY 1959.

TEPEE DEVELOPMENT CO. INC.

Louis Rochester
 LOUIS ROCHESTER, PRESIDENT

CRESCENT PARK INC.

Alvin Parker
 ALVIN PARKER, PRESIDENT

ATTEST *Velda Hawkins*
 VELDA HAWKINS, ASST. SECRETARY

ATTEST *Jackson E. Parker*
 JACKSON E. PARKER, SECRETARY

TABULATION OF CURVE DATA					
CURVE NO.	Δ	D	T	R	L
1	19°32'5"	1°30'2"	656.22	3810.80	12997.1
2	19°32'5"	1°29'	664.83	3860.80	13167.7
3	66°00'	24°48'5"	150.00	231.00	266.09
4	66°00'	20°23'5"	192.48	281.00	323.68
5	23°13'5"	3°59'1"	295.45	1437.72	582.77
6	23°13'5"	3°51'1"	305.72	1487.72	603.04
7	23°15'	10°34'4"	111.49	541.94	219.91
8	23°15'	8°55'5"	132.06	641.94	260.49
9	23°15'	48°21'6"	24.37	118.48	48.37
10	23°15'	34°00'5"	34.66	168.48	68.37
11	47°23'5"	12°03'2"	208.60	475.30	593.14
12	47°23'5"	10°54'4"	230.54	525.30	634.51
13	23°30'5"	8°26'2"	141.30	679.08	278.62
14	23°30'5"	7°51'5"	151.70	729.08	299.14
15	19°05'5"	6°37'	145.60	865.82	288.50
16	19°05'5"	6°15'4"	154.01	915.82	305.16
17	23°31'	8°00'1"	149.05	716.07	293.91
18	23°31'	7°28'8"	159.46	766.07	314.43
19	—	2°40'6"	—	214.00	—
20	—	3°06'8"	—	184.00	—
21	23°07'	—	—	50.00	208.66
22	95°51'	—	—	45.00	75.28
23	95°51'	—	—	45.00	75.28
24	135°52'	—	—	60.00	142.28
a	11°7'50"	—	—	25.00	51.41
b	78°00'5"	—	—	25.00	34.04
c	47°55'5"	—	—	15.62	13.06

THIS PLAT OF WEDGEWOOD ADDITION IS HEREBY APPROVED DECEMBER 4, 1958

APPROVED *Charles Cook*
 CHAIRMAN, PLANNING BOARD

APPROVED *Harold Robinson*
 MAYOR

APPROVED *Chas. S. Lepin*
 CITY MANAGER

ATTEST *Ronald J. Ingram*
 CITY SECRETARY

FILED FOR RECORD THIS 11 DAY OF FEBRUARY 1959

RECORDED THIS 11 DAY OF FEBRUARY 1959, AT 9:00 A.M. IN VOL. 7, PAGE 32 ECTOR COUNTY PLAT RECORDS.

Edna Smith
 COUNTY CLERK OF ECTOR COUNTY

