


WEDGEWOOD ADDITION, 5TH FILING

BEING A REPLAT OF 1.377 ACRES OF LAND IN THE SOUTH PART OF LOT 39, BLOCK 13, REPLAT OF LOT 1, BLOCK II, WEDGEWOOD ADDITION; LOT 28 OF THE REPLAT OF LOTS 22-27, BLOCK II, WEDGEWOOD ADDITION; LOTS 7 & 25, BLOCK 13, WEDGEWOOD ADDITION 2ND FILING; AND A PORTION OF LOOP NUMBER 1 ODESSA, TEXAS

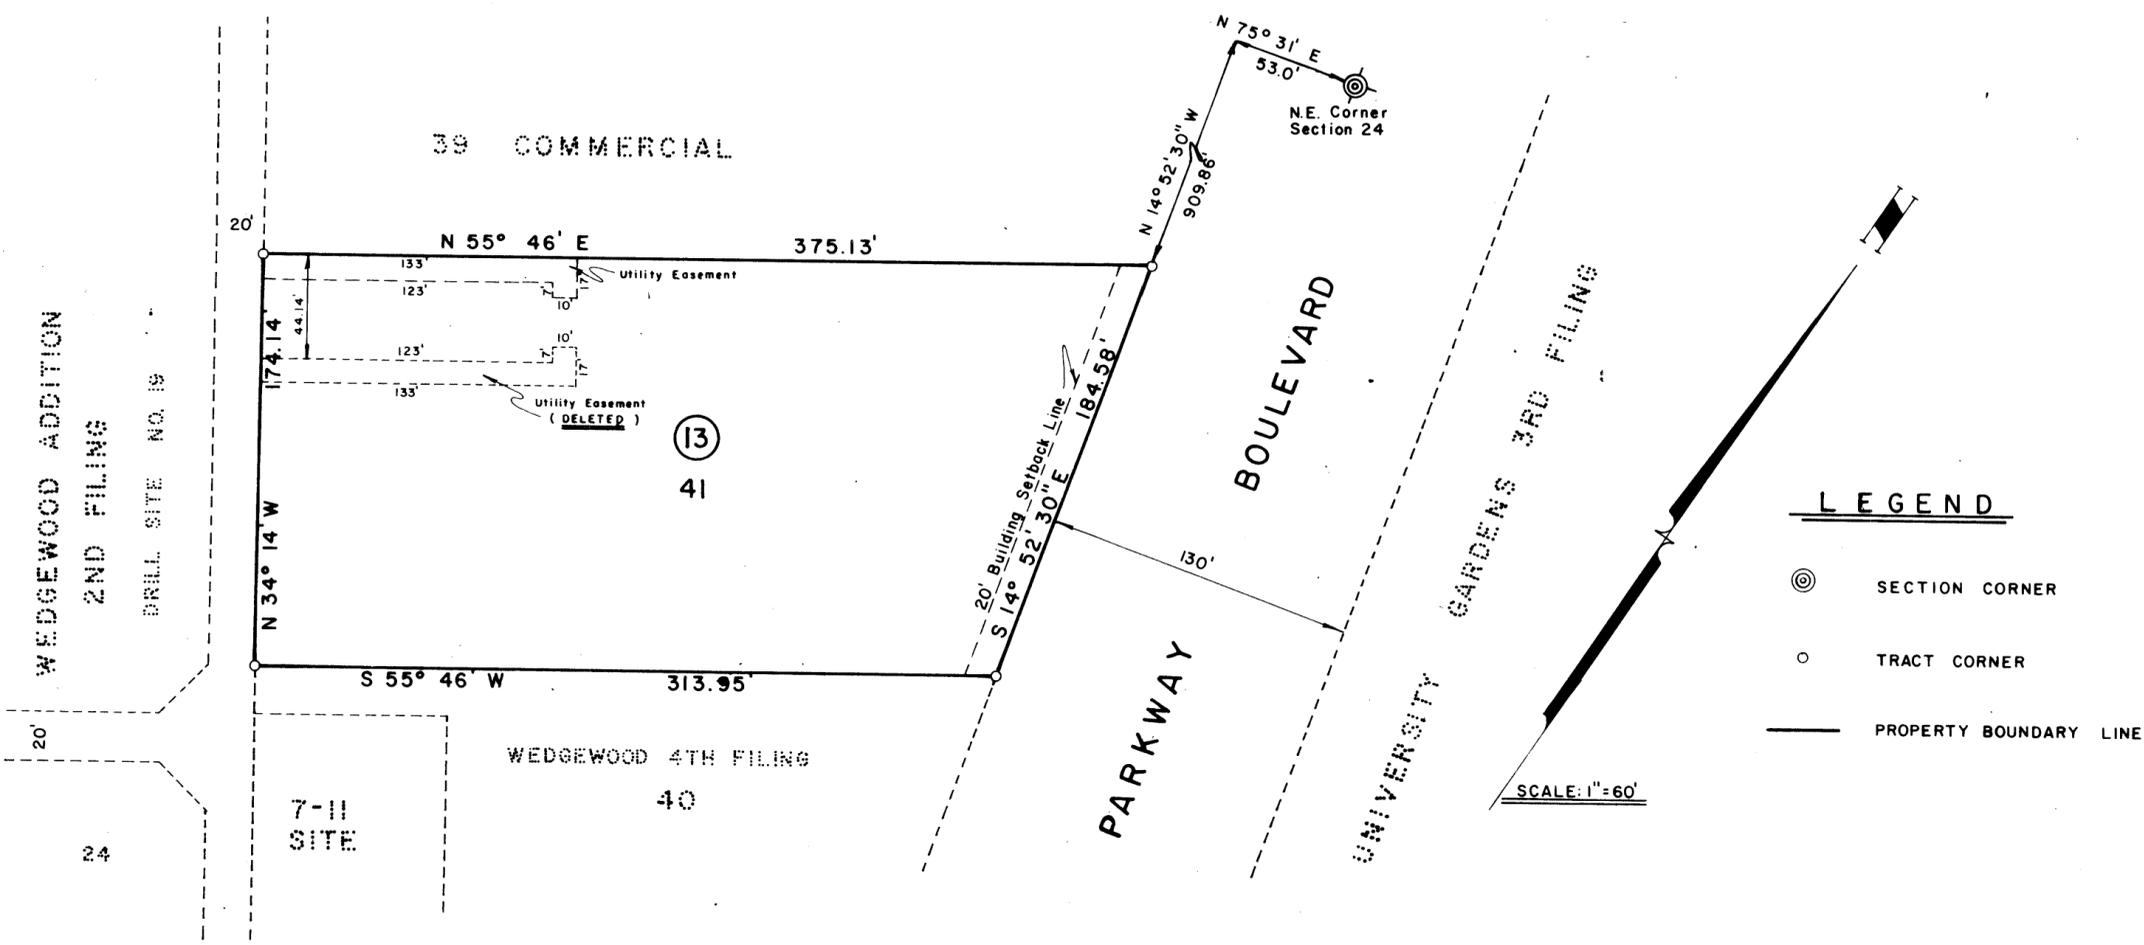

STATE OF TEXAS :
COUNTY OF ECTOR :

KNOW ALL MEN BY THESE PRESENTS

I, THE UNDERSIGNED OWNER OF THE LAND SHOWN ON THIS PLAT AND DESIGNATED AS "WEDGEWOOD ADDITION 5TH FILING," AN ADDITION TO THE CITY OF ODESSA, ECTOR COUNTY, TEXAS, AND WHOSE NAME IS SUBSCRIBED HERETO, HEREBY DEDIGATE TO THE USE OF THE PUBLIC FOREVER ALL STREETS, ALLEYS, WATER COURSES, DRAINS, EASEMENTS AND PUBLIC PLACES SHOWN HEREON FOR THE PURPOSE AND CONSIDERATION HEREIN EXPRESSED; AND AN EASEMENT OF EGRESS AND INGRESS FOR GARBAGE AND TRASH COLLECTION PURPOSES IS HEREBY GRANTED.

Carl D. Bingham Jr.
CARL D. BINGHAM, JR.

STATE OF TEXAS :
COUNTY OF ECTOR :

BEFORE ME, THE UNDERSIGNED AUTHORITY, A NOTARY PUBLIC IN AND FOR THE COUNTY OF ECTOR AND STATE OF TEXAS, ON THIS DAY PERSONALLY APPEARED CARL D. BINGHAM, JR., KNOWN TO ME TO BE THE PERSON WHOSE NAME IS SUBSCRIBED TO THE FOREGOING INSTRUMENT, AND ACKNOWLEDGED TO ME THAT HE EXECUTED THE SAME FOR THE PURPOSE AND CONSIDERATION THEREIN EXPRESSED AND IN THE CAPACITY THEREIN STATED.

GIVEN UNDER MY HAND AND SEAL OF OFFICE THIS 1st DAY OF June, 1978.

Bernice F. Johnson
NOTARY PUBLIC IN AND FOR ECTOR COUNTY, TEXAS

KNOW ALL MEN BY THESE PRESENTS:

THAT I, GARY N. HANER, DO HEREBY CERTIFY THAT I PREPARED THIS PLAT FROM AN ACTUAL AND ACCURATE SURVEY OF THE LAND AND THAT THE CORNER MONUMENTS SHOWN HEREON WERE PROPERLY PLACED UNDER MY SUPERVISION.

DATED: June 1, 1978

Gary N. Haner
GARY N. HANER
REGISTERED PROFESSIONAL ENGINEER

CERTIFICATE OF DIRECTOR OF PUBLIC WORKS

I HEREBY CERTIFY THAT ALL REQUIREMENTS OF THE "URBAN DEVELOPMENT ORDINANCE" CONCERNING SUBMISSION AND/OR APPROVAL OF INFORMATION AND DATA TO THE DIRECTOR OF PUBLIC WORKS AND THE CITY ENGINEER, REQUIRED FOR FINAL PLAT APPROVAL, HAVE BEEN COMPLIED WITH FOR THIS SUBMISSION.

DATED: June 8, 1978

Bryan N. Henderson
BRYAN N. HENDERSON, DIRECTOR OF PUBLIC WORKS

APPROVED THIS 25th DAY OF May, 1978, BY THE PLANNING BOARD, CITY OF ODESSA, TEXAS

Arthur F. Lish
ARTHUR F. LISH, CHAIRMAN

Judy Miller
JUDY MILLER, DIRECTOR OF PLANNING

APPROVED THIS 6th DAY OF JUNE, 1978, BY THE CITY COUNCIL, CITY OF ODESSA, TEXAS

M. R. McManigle, Jr.
M. R. McMANIGLE, JR., MAYOR

Kerry Sneatt
KERRY SNEATT, CITY MANAGER

Tena Walker
TENA WALKER, CITY SECRETARY

FILED FOR RECORD THIS 13th DAY OF June, 1978, AT 4 P. M. RECORDED THIS 13th DAY OF June, 1978, AT 4 P. M., IN VOLUME 19, PAGE 28 ECTOR COUNTY PLAT RECORDS

Lucille Woly
COUNTY CLERK OF ECTOR COUNTY, TEXAS