


WEDGEWOOD ADDITION, 6TH FILING

BEING A REPLAT OF 0.800 ACRES OF LAND IN THE NORTH PART OF LOT 39, BLOCK 13, REPLAT OF LOT 1, BLOCK 11, WEDGEWOOD ADDITION; LOT 28 OF THE REPLAT OF LOTS 22-27, BLOCK 11, WEDGEWOOD ADDITION; LOTS 7 & 25, BLOCK 13, WEDGEWOOD ADDITION 2ND FILING; AND A PORTION OF LOOP NUMBER 1 ODESSA, TEXAS

9

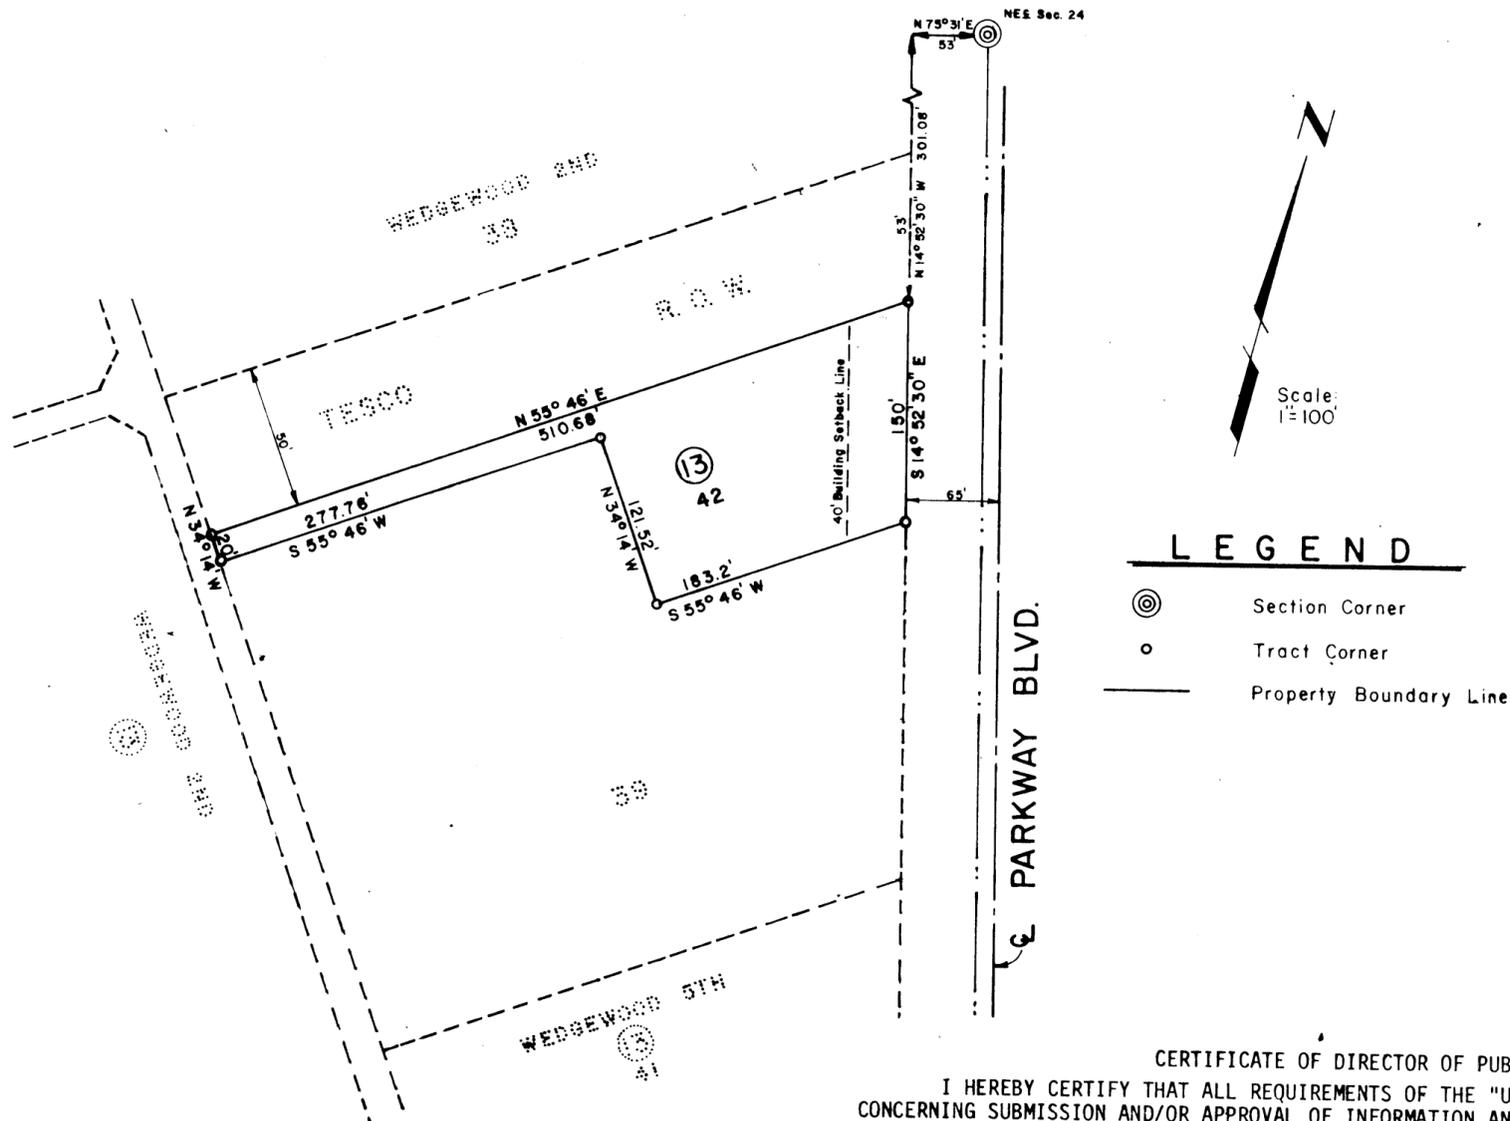

LEGEND

- ⊙ Section Corner
- Tract Corner
- Property Boundary Line

THE STATE OF TEXAS
COUNTY OF ECTOR

KNOW ALL MEN BY THESE PRESENTS:

THAT I, THE UNDERSIGNED, BEING THE PRESENT OWNER OF THE LAND SHOWN ON THIS PLAT AND DESIGNATED AS "WEDGEWOOD ADDITION 6TH FILING," CITY OF ODESSA, ECTOR COUNTY, TEXAS, AND WHOSE NAME IS SUBSCRIBED HERETO, DO HEREBY DEDICATE TO THE USE OF THE PUBLIC FOREVER ALL STREETS, ALLEYS, WATER COURSES, DRAINS, EASEMENTS, AND PUBLIC PLACES SHOWN HEREON, FOR THE PURPOSE AND CONSIDERATION HEREIN EXPRESSED.

Neal Fleenor
NEAL FLEENOR

THE STATE OF TEXAS
COUNTY OF ECTOR

BEFORE ME, THE UNDERSIGNED AUTHORITY, A NOTARY PUBLIC IN AND FOR ECTOR COUNTY, TEXAS, ON THIS DAY PERSONALLY APPEARED NEAL FLEENOR, KNOWN TO ME TO BE THE PERSON WHOSE NAME IS SUBSCRIBED TO THE FOREGOING INSTRUMENT, AND ACKNOWLEDGED TO ME THAT HE EXECUTED THE SAME FOR THE PURPOSE AND CONSIDERATION THEREIN EXPRESSED, AND IN THE CAPACITY THEREIN STATED.

GIVEN UNDER MY HAND AND SEAL OF OFFICE THIS 17 DAY OF August, 1979.

11-30-80

Bernie F. Johnson
NOTARY PUBLIC IN AND FOR ECTOR COUNTY, TEXAS

KNOW ALL MEN BY THESE PRESENTS:

THAT I, GARY N. HANER, DO HEREBY CERTIFY THAT I PREPARED THIS PLAT FROM AN ACTUAL AND ACCURATE SURVEY OF THE LAND, AND THAT THE CORNER MONUMENTS SHOWN HEREON WERE PROPERLY PLACED UNDER MY SUPERVISION.

DATED August 17, 1979

Gary N. Haner
REGISTERED PROFESSIONAL ENGINEER

1961

CERTIFICATE OF DIRECTOR OF PUBLIC WORKS

I HEREBY CERTIFY THAT ALL REQUIREMENTS OF THE "URBAN DEVELOPMENT ORDINANCE" CONCERNING SUBMISSION AND/OR APPROVAL OF INFORMATION AND DATA TO THE DIRECTOR OF PUBLIC WORKS AND THE CITY ENGINEER, REQUIRED FOR FINAL PLAT APPROVAL, HAVE BEEN COMPLIED WITH FOR THIS SUBMISSION.

DATED Aug. 17, 1979

Bob L. Hanover
DIRECTOR OF PUBLIC WORKS

APPROVED THIS 16 DAY OF August, 1979, BY THE PLANNING BOARD OF THE CITY OF ODESSA, TEXAS.

Art F. High
CHAIRMAN

Judy L. Miller
DIRECTOR OF PLANNING

APPROVED THIS 17 DAY OF August, 1979, BY THE CITY COUNCIL OF THE CITY OF ODESSA, TEXAS.

R. Sweet
CITY MANAGER

John J. Stangor
MAYOR

Jana Walker
CITY SECRETARY

FILED FOR RECORD THIS 21 DAY OF August, 1979, AT 2 P. M. RECORDED THIS 21 DAY OF August, 1979, AT 2 P. M., IN VOLUME 21, PAGE 9, ECTOR COUNTY PLAT RECORDS.

Lucille Wolk
COUNTY CLERK OF ECTOR COUNTY, TEXAS