


WEDGEWOOD ADDITION 7TH FILING

BEING A REPLAT OF 3.12 ACRES OF LAND IN THE NORTH PART OF LOT 39, BLOCK II, WEDGEWOOD ADDITION, LOT 28 OF THE REPLAT OF LOTS 22-27, BLOCK II, WEDGEWOOD ADDITION, LOTS 7 & 25, BLOCK 13, WEDGEWOOD ADDITION, 2ND FILING, AND A PORTION OF LOOP NO. 1 ODESSA, ECTOR COUNTY, TEXAS

WEDGEWOOD ADDITION 2ND FILING

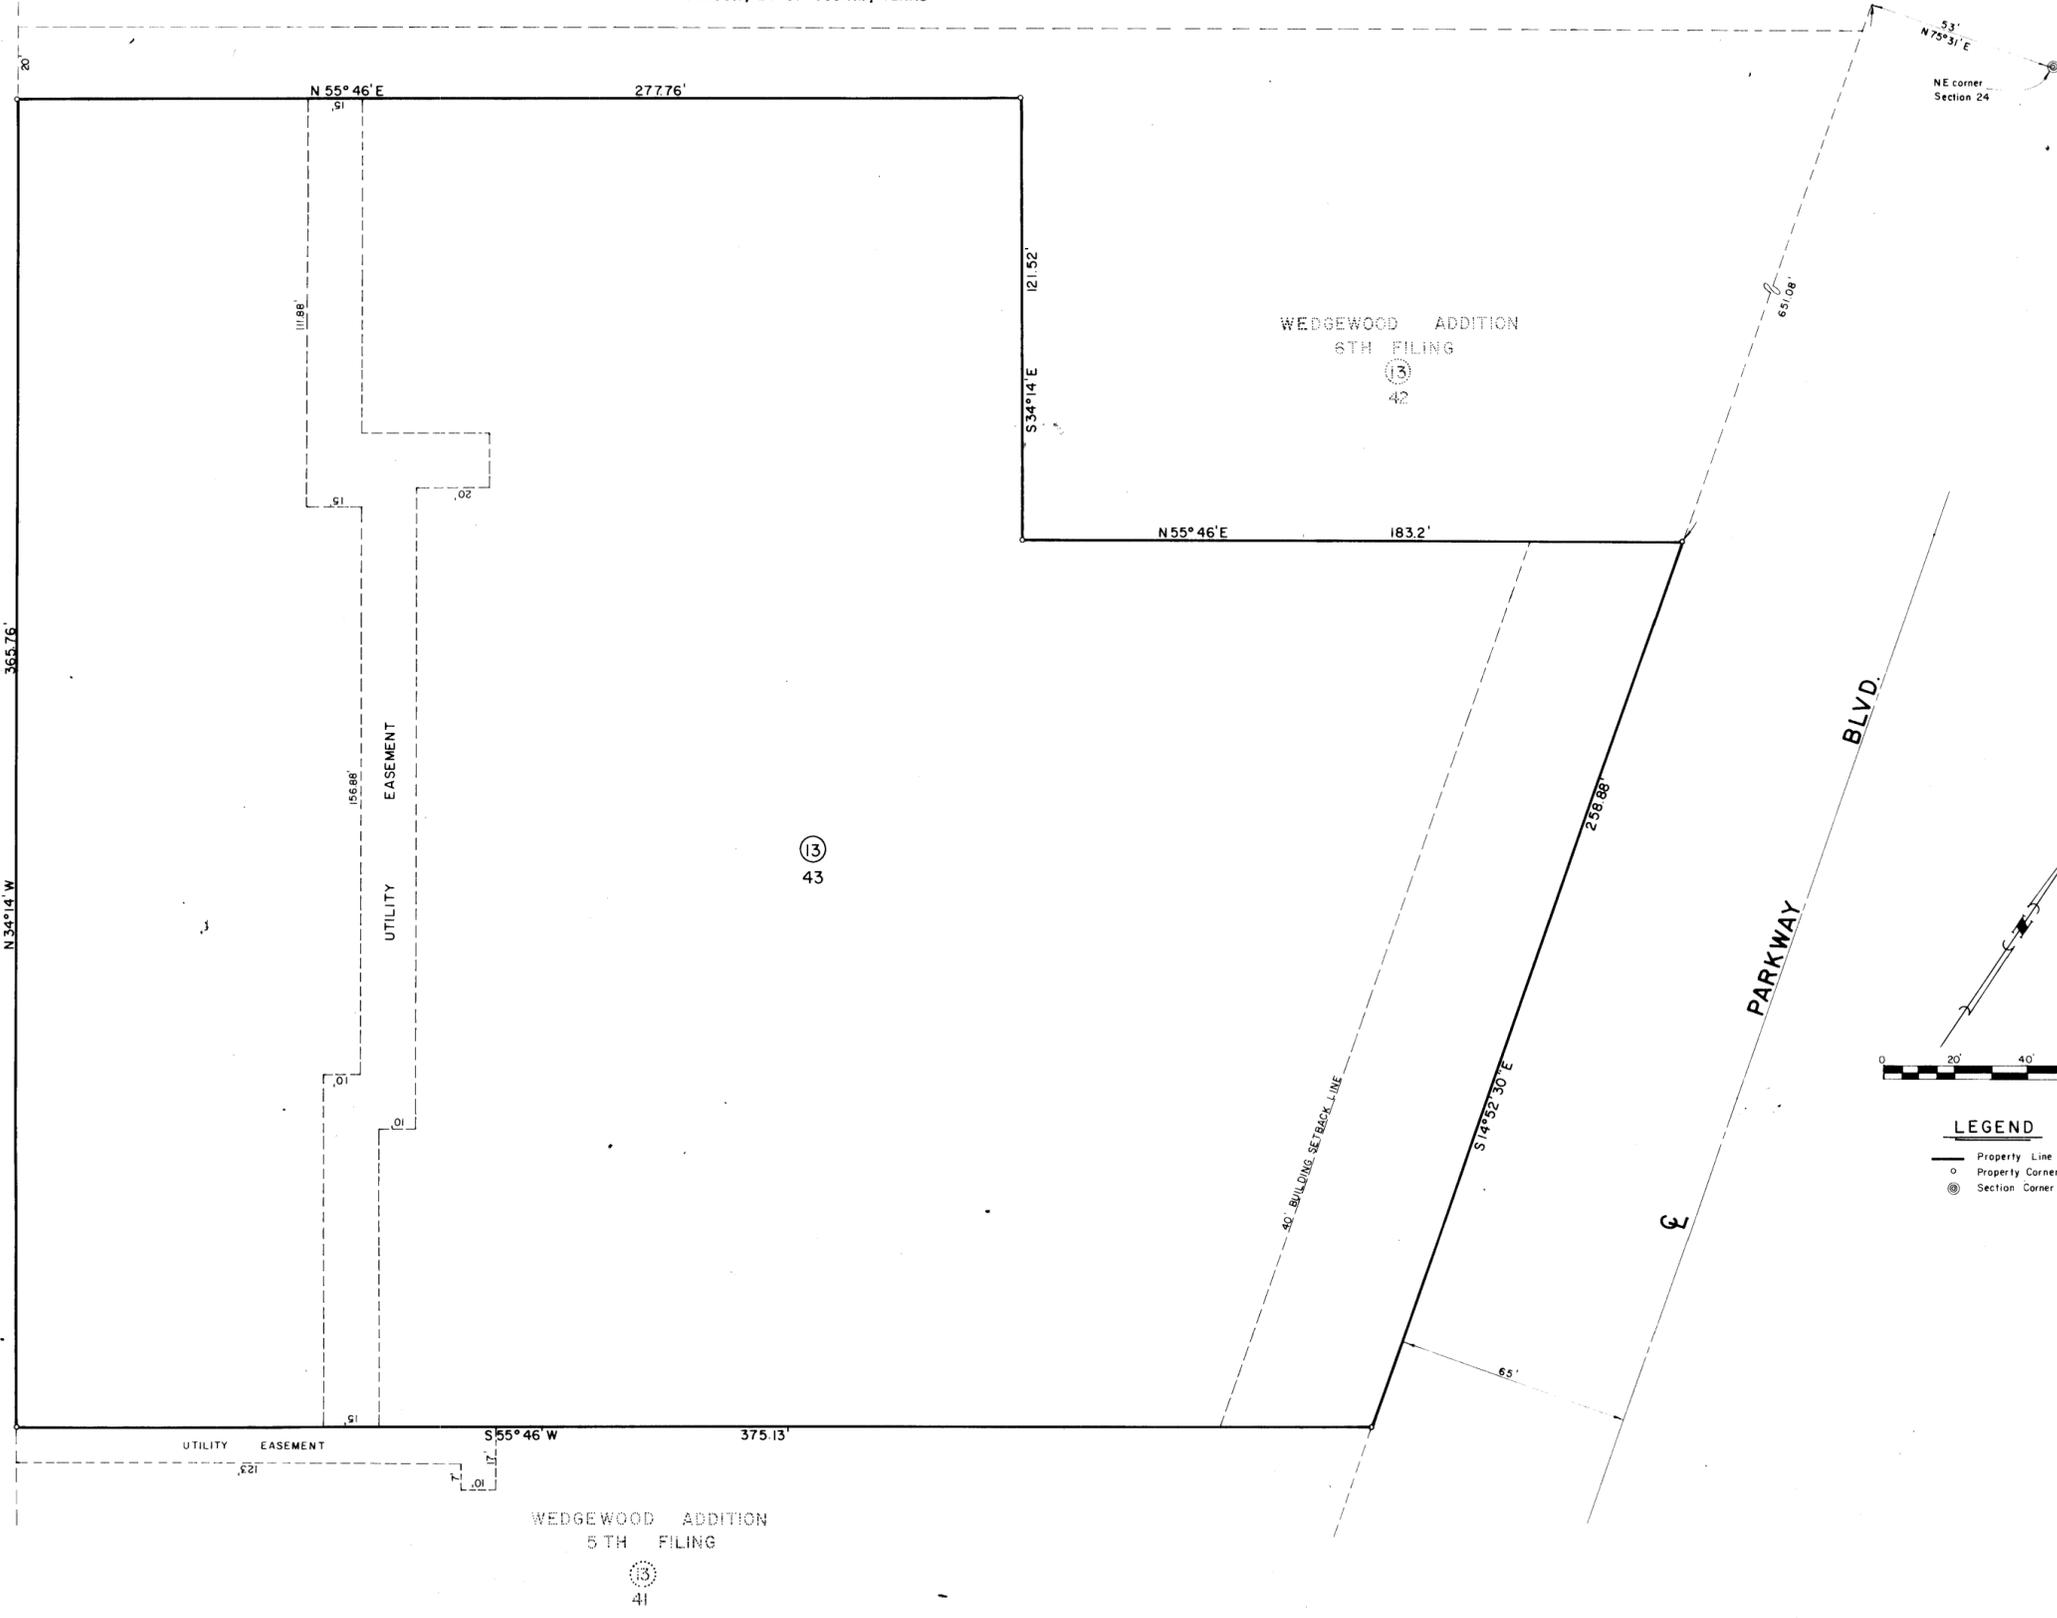

LEGEND

- Property Line
- Property Corner
- Section Corner

STATE OF TEXAS
COUNTY OF ECTOR

KNOW ALL MEN BY THESE PRESENTS:

THAT I, THE UNDERSIGNED OWNER OF THE LAND SHOWN ON THIS PLAT AND DESIGNATED AS "WEDGEWOOD ADDITION 7TH FILING," CITY OF ODESSA, ECTOR COUNTY, TEXAS, AND WHOSE NAME IS SUBSCRIBED HERETO, DO HEREBY DEDICATE TO THE USE OF THE PUBLIC FOREVER ALL STREETS, ALLEYS, WATER COURSES, DRAINS, EASEMENTS, AND PUBLIC PLACES SHOWN HEREON, FOR THE PURPOSE AND CONSIDERATION HEREIN EXPRESSED AND AN EASEMENT OF INGRESS AND EGRESS FOR GARBAGE AND TRASH COLLECTION PURPOSES IS HEREBY GRANTED

Cliff Rowe
CLIFF ROWE

STATE OF TEXAS
COUNTY OF ECTOR

BEFORE ME, THE UNDERSIGNED AUTHORITY, A NOTARY PUBLIC IN AND FOR ECTOR COUNTY, TEXAS, ON THIS DAY PERSONALLY APPEARED CLIFF ROWE, KNOWN TO ME TO BE THE PERSON WHOSE NAME IS SUBSCRIBED TO THE FOREGOING INSTRUMENT, AND ACKNOWLEDGED TO ME THAT HE EXECUTED THE SAME FOR THE PURPOSES AND CONSIDERATION THEREIN EXPRESSED, AND IN THE CAPACITY THEREIN STATED.

GIVEN UNDER MY HAND AND SEAL OF OFFICE THIS 6th DAY OF March, 1980.

Bernice Johnson
NOTARY PUBLIC IN AND FOR ECTOR COUNTY, TEXAS

KNOW ALL MEN BY THESE PRESENTS:

THAT I, GARY N. HANER, DO HEREBY CERTIFY THAT I PREPARED THIS PLAT FROM AN ACTUAL AND ACCURATE SURVEY OF THE LAND, AND THAT THE CORNER MONUMENTS SHOWN HEREON WERE PROPERLY PLACED, UNDER MY SUPERVISION.

DATED: MARCH 6, 1980

Gary N. Haner
REGISTERED PUBLIC SURVEYOR

CERTIFICATE OF DIRECTOR OF PUBLIC WORKS:

I HEREBY CERTIFY THAT ALL REQUIREMENTS OF THE "URBAN DEVELOPMENT ORDINANCE" CONCERNING SUBMISSION AND/OR APPROVAL OF INFORMATION AND DATA TO THE DIRECTOR OF PUBLIC WORKS AND THE CITY ENGINEER, REQUIRED FOR FINAL PLAT APPROVAL, HAVE BEEN COMPLIED WITH FOR THIS SUBMISSION.

DATED: MARCH 24, 1980

Robert Haner
DIRECTOR OF PUBLIC WORKS

APPROVED THIS 28th DAY OF February, 1980, BY THE PLANNING BOARD OF THE CITY OF ODESSA, TEXAS.

Art Fild CHAIRMAN
Judy L. Miller DIRECTOR OF PLANNING

APPROVED THIS 3rd DAY OF March, 1980, BY THE CITY COUNCIL OF THE CITY OF ODESSA, TEXAS.
Mayor CITY MANAGER CITY SECRETARY

FILED FOR RECORD THIS 3rd DAY OF March, 1980, AT 4:40 M. RECORDED THIS 3rd DAY OF March, 1980, IN VOL. 21, PAGE 53, ECTOR COUNTY PLAT RECORDS.



Judith Miller
COUNTY CLERK OF ECTOR COUNTY, TEXAS