


# WESTERN HILLS SUBDIVISION, 4TH FILING

BEING 11.63 ACRES OF LAND IN SECTION 18, BLOCK 43, T-2-S, T. & P. RY. CO. SURVEY,  
ECTOR COUNTY, TEXAS

UNPLATTED

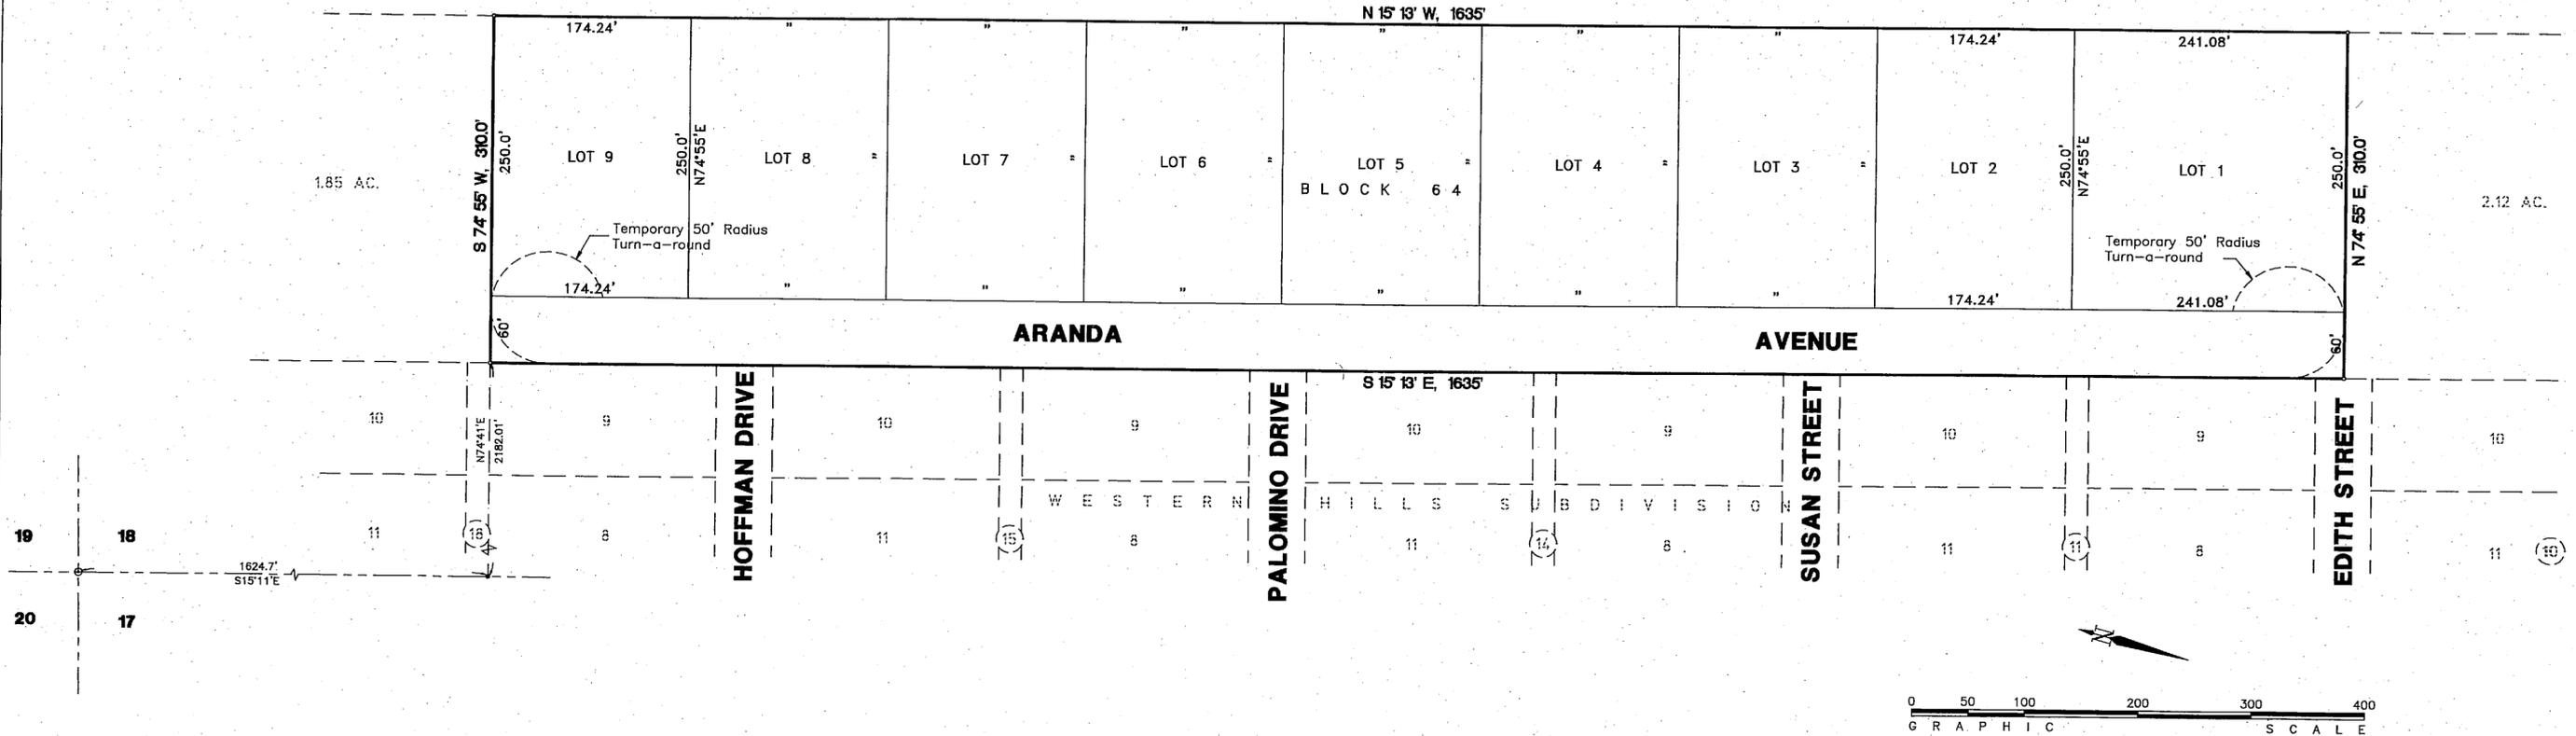

0 50 100 200 300 400  
GRAPHIC SCALE

PREPARED BY  
**S. W. HOWELL, INC.**  
409 EAST 57TH STREET  
ODESSA, TEXAS 79762  
(432)367-5711  
10-31134  
JULY, 2010  
DRAWN BY: PWP

STATE OF TEXAS:  
COUNTY OF ECTOR:

KNOW ALL MEN BY THESE PRESENTS THAT WE, THE UNDERSIGNED, BEING THE PRESENT OWNERS OF THE LAND SHOWN ON THIS PLAT AND DESIGNATED AS "WESTERN HILLS SUBDIVISION, 4TH FILING", BEING 11.63 ACRES OF LAND IN SECTION 18, BLOCK 43, T-2-S, T. & P. RY. CO. SURVEY, ECTOR COUNTY, TEXAS, AND DO HEREBY DEDICATE TO THE USE OF THE PUBLIC FOREVER ALL STREETS, ALLEYS, WATER COURSES, EASEMENTS AND PUBLIC PLACES SHOWN THEREON FOR THE PURPOSE AND CONSIDERATION THEREIN EXPRESSED.

*Arnulfo Aranda*  
ARNULFO ARANDA

STATE OF TEXAS:  
COUNTY OF ECTOR:

KNOW ALL MEN BY THESE PRESENTS THAT I, S. W. HOWELL, A REGISTERED PROFESSIONAL LAND SURVEYOR OF THE STATE OF TEXAS, DO HEREBY CERTIFY THAT I PREPARED THIS PLAT FROM AN ACTUAL AND ACCURATE SURVEY OF THE LAND AND THAT THE CORNER MONUMENTS SHOWN HEREON WERE PROPERLY PLACED UNDER MY SUPERVISION.

DATED: 4-1-11

*Sam Howell*  
Sam Howell, II, RPLS No. 4631  
REGISTERED PROFESSIONAL LAND SURVEYOR



THIS PLAT IS HEREBY APPROVED BY THE ECTOR COUNTY COMMISSIONERS COURT ON THIS 28th DAY OF February, 2011.

*Susan M Redford*  
SUSAN REDFORD,  
COUNTY JUDGE OF ECTOR COUNTY

STATE OF TEXAS:  
COUNTY OF ECTOR:

THIS INSTRUMENT WAS ACKNOWLEDGED BEFORE ME ON May 5 2011, BY ARNULFO ARANDA.

3-17-2012  
MY COMMISSION EXPIRES

*Janie Howell*  
NOTARY PUBLIC, STATE OF TEXAS  
Janie Howell  
PRINTED NAME OF NOTARY



FILED FOR RECORD THIS 2nd DAY OF April, 2012 4:07 PM.

RECORDED THIS 2nd DAY OF April, 2012 4:07 PM., IN

CABINET B, PAGE 84-C, ECTOR COUNTY PLAT RECORDS.

*Linda Nancy*  
COUNTY CLERK OF ECTOR COUNTY, TEXAS