


REPLAT OF  
DRILL SITE NO.1 IN BLOCK 57  
WESTERN MANOR  
2 ND FILING  
ODESSA, TEXAS

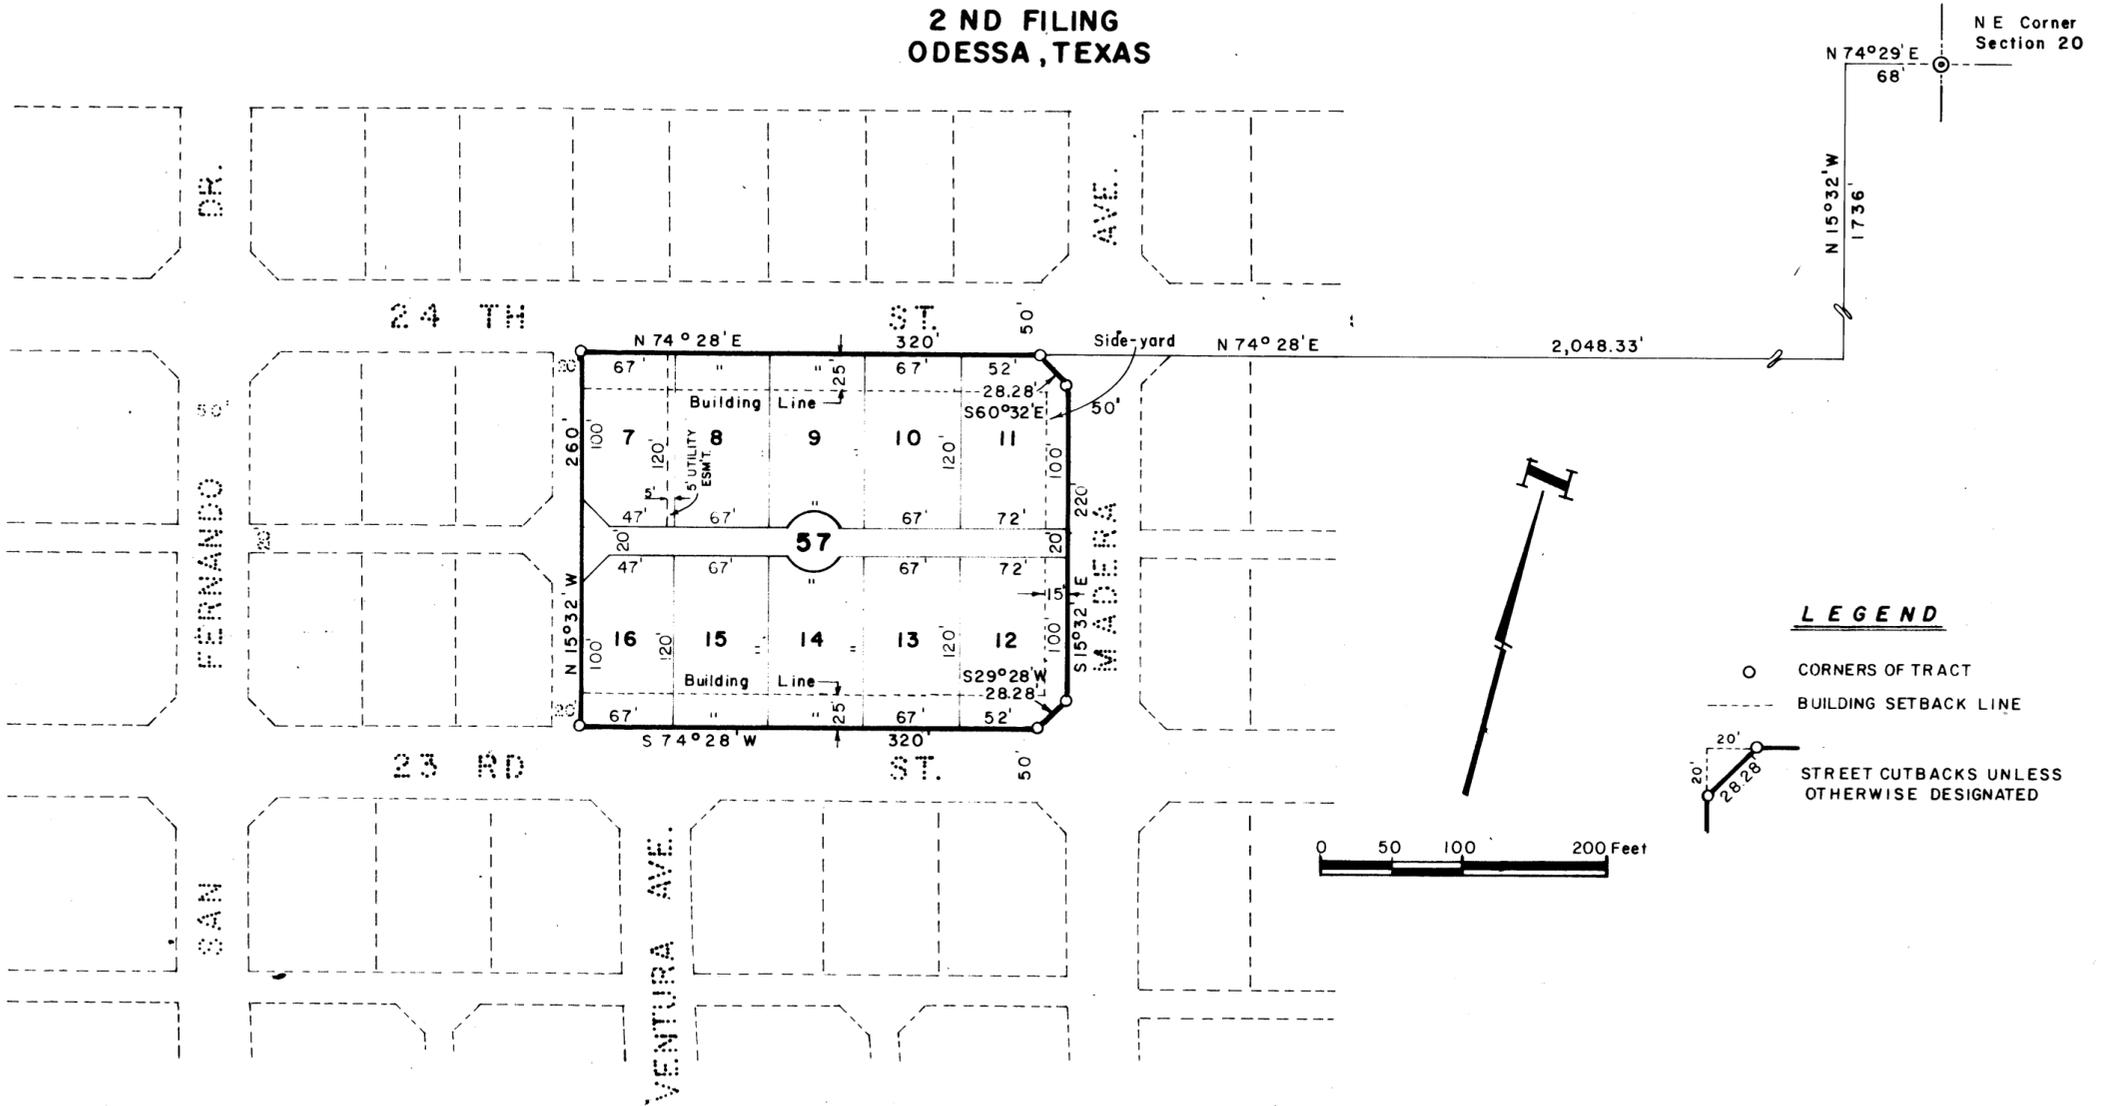

STATE OF TEXAS :  
COUNTY OF ECTOR :

KNOW ALL MEN BY THESE PRESENTS

WE, THE UNDERSIGNED OWNERS OF THE LAND SHOWN ON THIS PLAT AND DESIGNATED AS "REPLAT OF DRILL SITE NO. 1, BLOCK 57, WESTERN MANOR, 2ND FILING," AN ADDITION TO THE CITY OF ODESSA, ECTOR COUNTY, TEXAS, AND WHOSE NAMES ARE SUBSCRIBED HERETO, HEREBY DEDICATE TO THE USE OF THE PUBLIC FOREVER ALL STREETS, ALLEYS, WATER COURSES, DRAINS, EASEMENTS, AND PUBLIC PLACES SHOWN THEREON FOR THE PURPOSE AND CONSIDERATION THEREIN EXPRESSED.

PERRY Co., Inc.

*Irving A. Yudin*  
IRVING A. YUDIN  
VICE-PRESIDENT

*Joyce Yudin*  
JOYCE YUDIN  
SECRETARY

STATE OF TEXAS :  
COUNTY OF ECTOR :

BEFORE ME, THE UNDERSIGNED AUTHORITY

A NOTARY PUBLIC IN AND FOR THE COUNTY OF ECTOR AND STATE OF TEXAS, ON THIS DAY PERSONALLY APPEARED IRVING A. YUDIN, VICE-PRESIDENT OF PERRY CO., INC., KNOWN TO ME TO BE THE PERSON WHOSE NAME IS SUBSCRIBED TO THE FOREGOING INSTRUMENT, AND ACKNOWLEDGED TO ME THAT THE SAME WAS THE ACT OF SAID PERRY CO., INC., A BUSINESS CORPORATION, AND THAT HE EXECUTED THE SAME FOR THE PURPOSES AND CONSIDERATION THEREIN EXPRESSED AND IN THE CAPACITY THEREIN STATED.

GIVEN UNDER MY HAND AND SEAL OF OFFICE THIS 17<sup>th</sup> DAY OF May, 1978.



*Mary Ann Graves*  
Mary Ann Graves  
NOTARY PUBLIC IN AND FOR  
ECTOR COUNTY, TEXAS

KNOW ALL MEN BY THESE PRESENTS

THAT I, GARY N. HANER, DO HEREBY CERTIFY THAT I PREPARED THIS INSTRUMENT FROM AN ACTUAL AND ACCURATE SURVEY OF THE LAND, AND THAT THE CORNERS OF MONUMENTS SHOWN HEREON WERE PROPERLY PLACED UNDER MY SUPERVISION.

DATED: May 17, 1978

*Gary N. Haner*  
GARY N. HANER  
REGISTERED PROFESSIONAL ENGINEER

CERTIFICATE OF DIRECTOR OF PUBLIC WORKS:

I HEREBY CERTIFY THAT ALL REQUIREMENTS OF THE "URBAN DEVELOPMENT ORDINANCE" CONCERNING SUBMISSION AND/OR APPROVAL OF INFORMATION AND DATA TO THE DIRECTOR OF PUBLIC WORKS AND THE CITY ENGINEER, REQUIRED FOR FINAL PLAT APPROVAL, HAVE BEEN COMPLIED WITH FOR THIS SUBMISSION.

DATED: June 1, 1978  
*Bryan N. Henderson*  
BRYAN N. HENDERSON  
DIRECTOR OF PUBLIC WORKS

APPROVED THIS 11 DAY OF May, 1978, BY THE PLANNING BOARD OF THE CITY OF ODESSA, TEXAS.

*Arthur F. Hill* CHAIRMAN  
*Judy Miller* JUDY MILLER, PLANNING DIRECTOR

APPROVED THIS 23 DAY OF May, 1978, BY THE CITY COUNCIL OF THE CITY OF ODESSA, TEXAS.

*M. R. McManigle, Jr.* M. R. McMANIGLE, JR., MAYOR  
*Tena Walker* TENA WALKER, CITY SECRETARY  
*Kerry Sweatt* KERRY SWEATT, CITY MANAGER

FILED FOR RECORD THIS 6<sup>th</sup> DAY OF June, 1978, AT 4 P.M.  
RECORDED THIS 6<sup>th</sup> DAY OF June, 1978, AT 4 P.M.  
IN VOLUME 19, PAGE 26, ECTOR COUNTY PLAT RECORDS.

*Lucille Walz*  
LUCILLE WALZ  
COUNTY CLERK OF ECTOR COUNTY,  
TEXAS