


WESTERN OAKS ADDITION

AN ADDITION TO THE CITY OF ODESSA, TEXAS
 BEING A SUBDIVISION OF
 A 13.40 ACRE TRACT OF LAND IN SECTION 32
 BLOCK 42, T-2-S, T&P RY. CO. SURVEY,
 ECTOR COUNTY, TEXAS

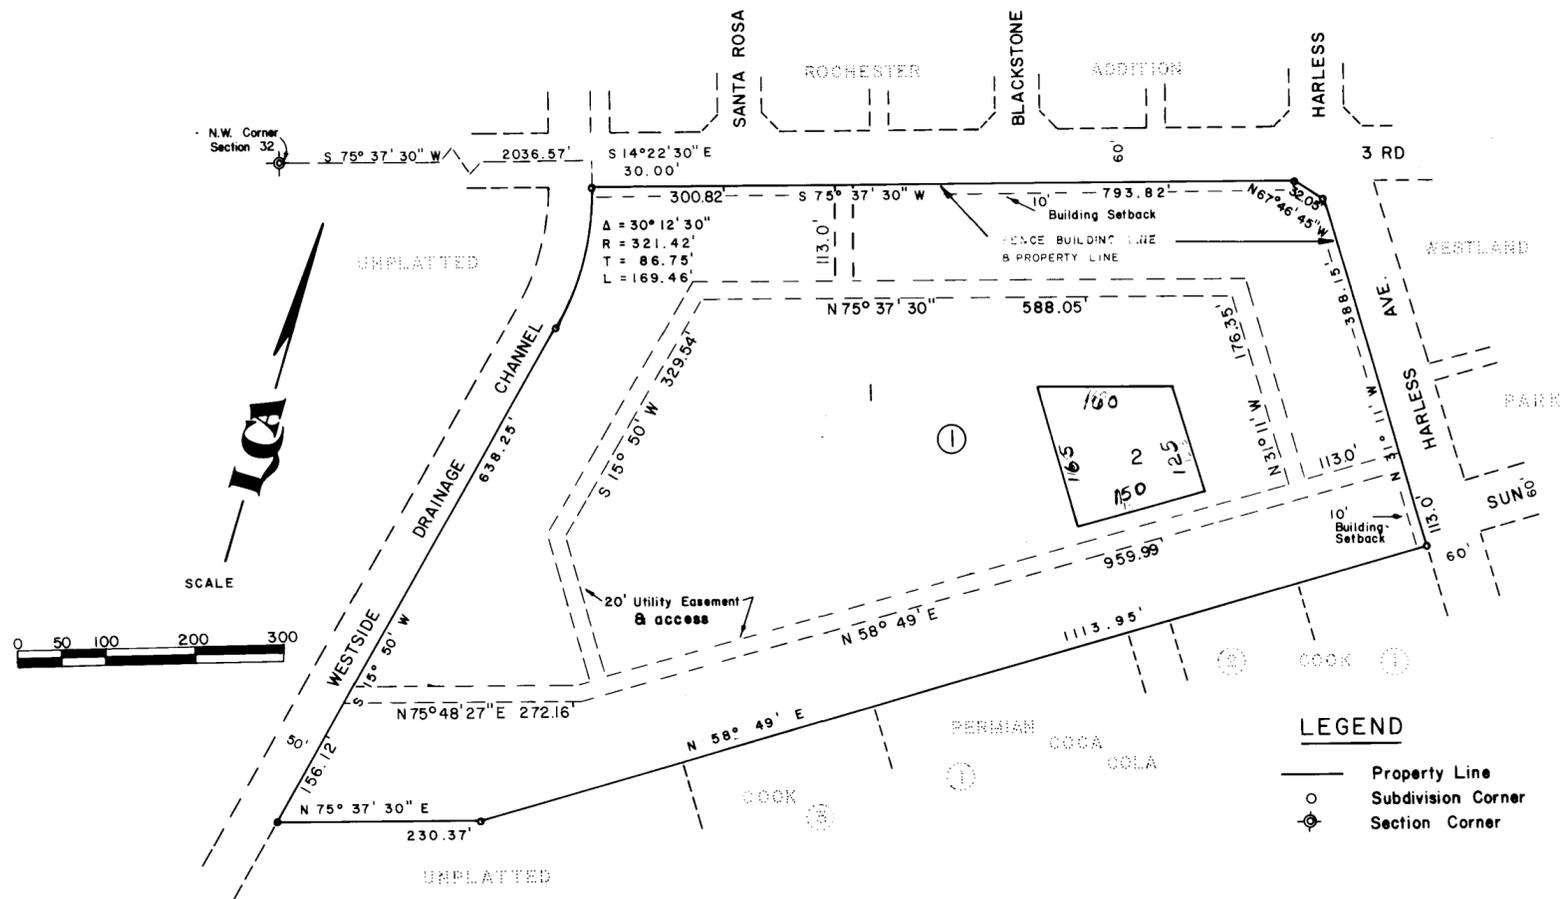

STATE OF TEXAS
 COUNTY OF ECTOR

KNOW ALL MEN BY THESE PRESENTS

THAT I, THE UNDERSIGNED OWNER OF THE LAND SHOWN ON THIS PLAT AND DESIGNATED AS "WESTERN OAKS ADDITION" AN ADDITION TO THE CITY OF ODESSA, ECTOR COUNTY, TEXAS, AND WHOSE NAME IS SUBSCRIBED HERETO, HEREBY DEDICATE TO THE USE OF THE PUBLIC FOREVER ALL STREETS, ALLEYS, WATER COURSES, DRAINS, EASEMENTS, AND PUBLIC PLACES SHOWN THEREON FOR THE PURPOSES AND CONSIDERATION THEREIN EXPRESSED, AND AN EASEMENT OF EGRESS AND INGRESS FOR GARBAGE AND TRASH COLLECTION PURPOSES IS HEREBY GRANTED.

BY: Tommy Fambro
 TOMMY FAMBRO

STATE OF TEXAS
 COUNTY OF ECTOR

BEFORE ME THE UNDERSIGNED AUTHORITY

A NOTARY PUBLIC IN AND FOR THE COUNTY OF ECTOR AND THE STATE OF TEXAS, ON THIS DAY PERSONALLY APPEARED TOMMY FAMBRO KNOWN TO ME TO BE THE PERSON WHOSE NAME IS SUBSCRIBED TO THE FOREGOING INSTRUMENT, AND ACKNOWLEDGED TO ME THAT HE EXECUTED THE SAME FOR THE PURPOSES AND CONSIDERATIONS THEREIN EXPRESSED AND IN THE CAPACITY THEREIN STATED.

GIVEN UNDER MY HAND AND SEAL OF OFFICE ON THIS 7th DAY OF Sept, 1979.

Pam Crutcher
 NOTARY PUBLIC IN AND FOR ECTOR, COUNTY, TEXAS

MY COMMISSION EXPIRES 6-11-81

THAT I, JOHN F. LANDGRAF, DO HEREBY CERTIFY THAT I PREPARED THIS PLAT FROM AN ACTUAL AND ACCURATE SURVEY OF THE LAND AND THAT THE CORNER MONUMENTS SHOWN HEREON WERE PROPERLY PLACED UNDER MY SUPERVISION.

DATED: 7 Sept, 1979. John F. Landgraf
 REGISTERED PROFESSIONAL ENGINEER

CERTIFICATE OF DIRECTOR OF PUBLIC WORKS

I HEREBY CERTIFY THAT ALL REQUIREMENTS OF THE "URBAN DEVELOPMENT ORDINANCE" CONCERNING SUBMISSION AND/OR APPROVAL OF INFORMATION AND DATA TO THE DIRECTOR OF PUBLIC WORKS AND THE CITY ENGINEER REQUIRED FOR FINAL PLAT APPROVAL HAVE BEEN COMPLIED WITH FOR THIS SUBMISSION.

DATED: Nov. 14, 1979. Frank D. ...
 DIRECTOR OF PUBLIC WORKS

APPROVED THIS 25th DAY OF Sept., 1979, BY THE PLANNING BOARD OF THE CITY OF ODESSA, TEXAS.

John F. ... CHAIRMAN
Judy L. Miller DIRECTOR OF PLANNING
... CITY MANAGER
... CITY SECRETARY

FILED FOR RECORD THIS 25th DAY OF Sept, 1979, AT 1 M. RECORDED THIS 25th DAY OF Sept, 1979, AT 1 M. IN VOLUME 11, PAGE 11, ECTOR COUNTY PLAT RECORDS.

...
 COUNTY CLERK OF ECTOR COUNTY,
 TEXAS

