


WESTERN OAKS ADDITION SECOND FILING

AN ADDITION TO THE CITY OF ODESSA TEXAS
BEING A SUBDIVISION OF
A 22.492 ACRE TRACT OF LAND IN SECTION 32
BLOCK 42, T-2-S, T.&P. RY. CO. SURVEY
ODESSA ECTOR COUNTY, TEXAS

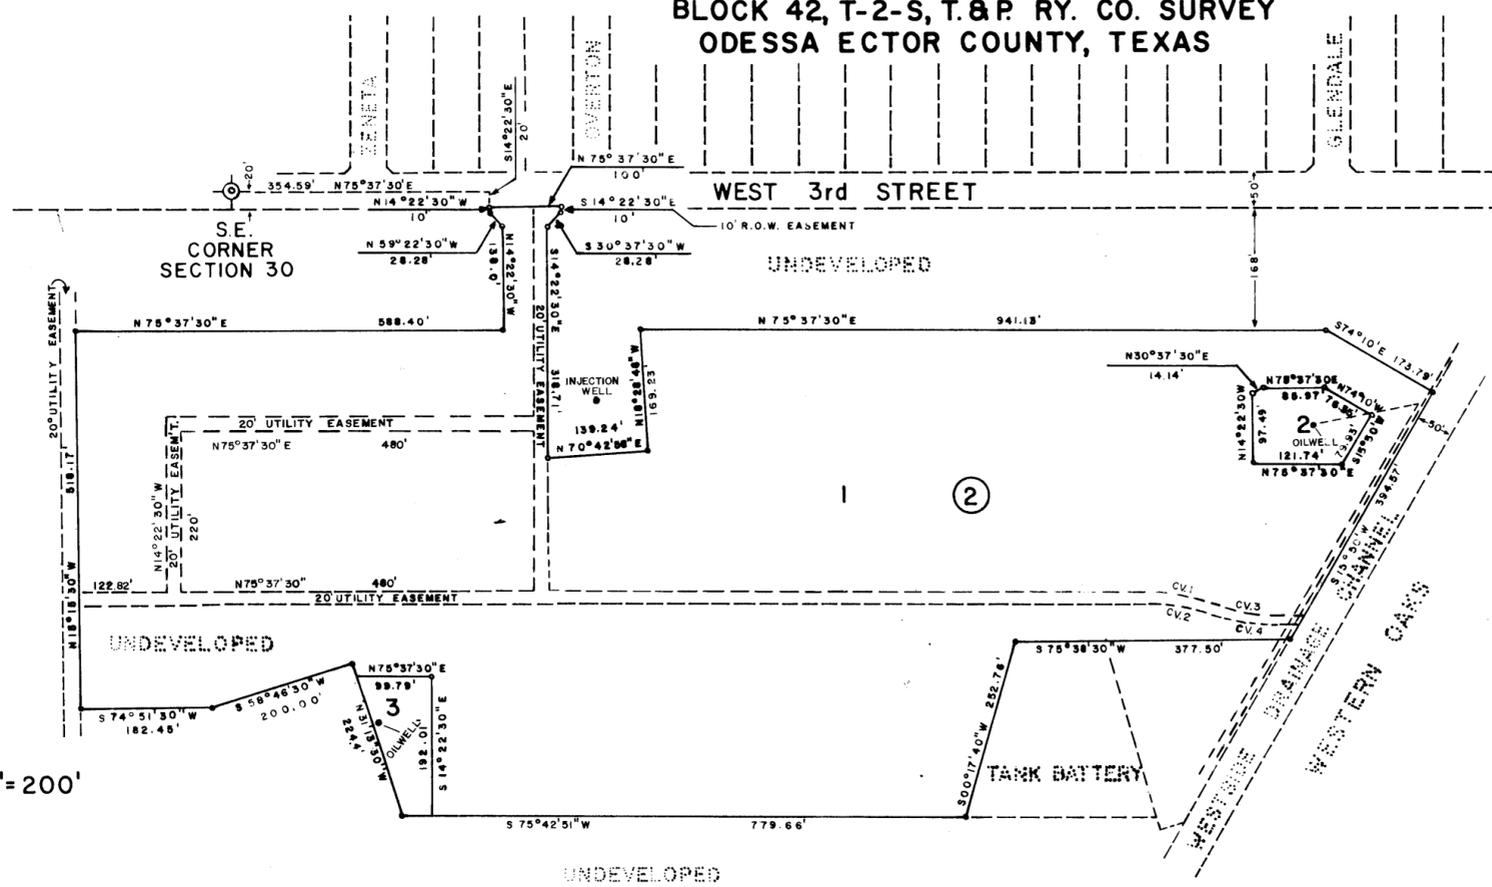

CURVE TABLE				
CV.	Δ	R	T	L
1	18°32'33"	300.0'	48.97'	97.09'
2	18°32'33"	280.0'	45.71'	90.62'
3	18°32'33"	280.0'	45.71'	90.62'
4	18°32'33"	300.0'	48.97'	97.09'

LEGEND

- PROPERTY LINE
- SUBDIVISION CORNER
- ⊙ SECTION CORNER

NOTE: ALL FINISHED FLOOR PADS SHALL BE CONSTRUCTED ONE FOOT ABOVE ONE HUNDRED YEAR FLOOD PLAIN.

SCALE, 1" = 200'



STATE OF TEXAS
COUNTY OF ECTOR

KNOW ALL MEN BY THESE PRESENTS

THAT I, THE UNDERSIGNED OWNER OF THE LAND SHOWN ON THIS PLAT AND DESIGNATED AS "WESTERN OAKS 2ND FILING, BEING A 22.492 ACRE TRACT IN SECTION 32, BLOCK 42, T-2-S", AN ADDITION TO THE CITY OF ODESSA, ECTOR COUNTY, TEXAS, AND WHOSE NAME IS SUBSCRIBED HERETO, THEREBY DEDICATED TO THE USE OF THE PUBLIC FOREVER ALL STREETS, ALLEYS, WATER COURSES, DRAINS, EASEMENTS, AND PUBLIC PLACES SHOWN THEREON FOR THE PURPOSES AND CONSIDERATION THEREIN EXPRESSED, AND AN EASEMENT OF EGRESS AND INGRESS FOR TRASH COLLECTION PURPOSES IS HEREBY GRANTED.

BY: Tommy Fambro
TOMMY FAMBRO
ANCHOR IN JOINT VENTURE

STATE OF TEXAS
COUNTY OF ECTOR


BEFORE ME THE UNDERSIGNED AUTHORITY

A NOTARY PUBLIC IN AND FOR THE STATE OF TEXAS, ON THIS DAY PERSONALLY APPEARED TOMMY FAMBRO, KNOWN TO ME TO BE THE PERSON WHOSE NAME IS SUBSCRIBED TO THE FOREGOING INSTRUMENT, AND ACKNOWLEDGED TO ME THAT HE EXECUTED THE SAME FOR THE PURPOSES AND CONSIDERATIONS THEREIN EXPRESSED AND IN THE CAPACITY THEREIN STATED.

GIVEN UNDER MY HAND AND SEAL OF OFFICE THIS 14 DAY OF SEPT., 1981.

MY COMMISSION EXPIRES:

4-14-85

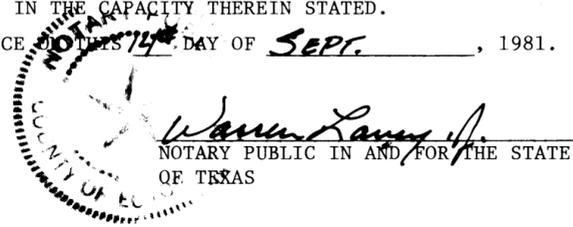


Warren Lamm
NOTARY PUBLIC IN AND FOR THE STATE OF TEXAS

THAT I, JOHN F. LANDGRAF, DO HEREBY CERTIFY THAT I PREPARED THIS PLAT FROM AN ACTUAL AND ACCURATE SURVEY OF THE LAND AND THAT THE CORNER MONUMENTS SHOWN HEREON WERE PROPERLY PLACED UNDER MY SUPERVISION.

DATED: Sept 4, 1981.

John F. Landgraf
REGISTERED PUBLIC SURVEYOR

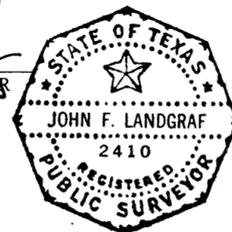

CERTIFICATE OF DIRECTOR OF PUBLIC WORKS

I HEREBY CERTIFY THAT ALL REQUIREMENTS OF THE "URBAN DEVELOPMENT ORDINANCE" CONCERNING SUBMISSION AND/OR APPROVAL OF INFORMATION AND DATA TO THE DIRECTOR OF PUBLIC WORKS AND THE CITY ENGINEER REQUIRED FOR FINAL PLAT APPROVAL HAVE BEEN COMPLIED WITH FOR THIS SUBMISSION.

DATED: Nov 12, 1981.

Billy Fisher
DIRECTOR OF PUBLIC WORKS

APPROVED THIS 24TH DAY OF SEPTEMBER, 1981, BY THE PLANNING BOARD OF THE CITY OF ODESSA, TEXAS.

L. Van Foreman
CHAIRMAN

Judith L. Miller
DIRECTOR OF PLANNING

APPROVED THIS 13TH DAY OF OCTOBER, 1981, BY THE CITY COUNCIL OF THE CITY OF ODESSA, TEXAS.

Bob Bryant
MAYOR

R. D. Smith
CITY MANAGER

Lena Walker
CITY SECRETARY

FILED FOR RECORD THIS 24 DAY OF November, 1981, AT 3P M. RECORDED THIS 24 DAY OF November, 1981, AT 3P M. IN CABINET A, PAGE 142, ECTOR COUNTY PLAT RECORDS.

Lucille Wolp
COUNTY CLERK OF ECTOR COUNTY, TEXAS