


WESTFORK SUBDIVISION, 1ST FILING

BEING A 44.26

ACRE TRACT OUT OF SECTION 10,
BLOCK 43, T-2-S, T & P RY. CO. SURVEY,
ECTOR COUNTY, TEXAS

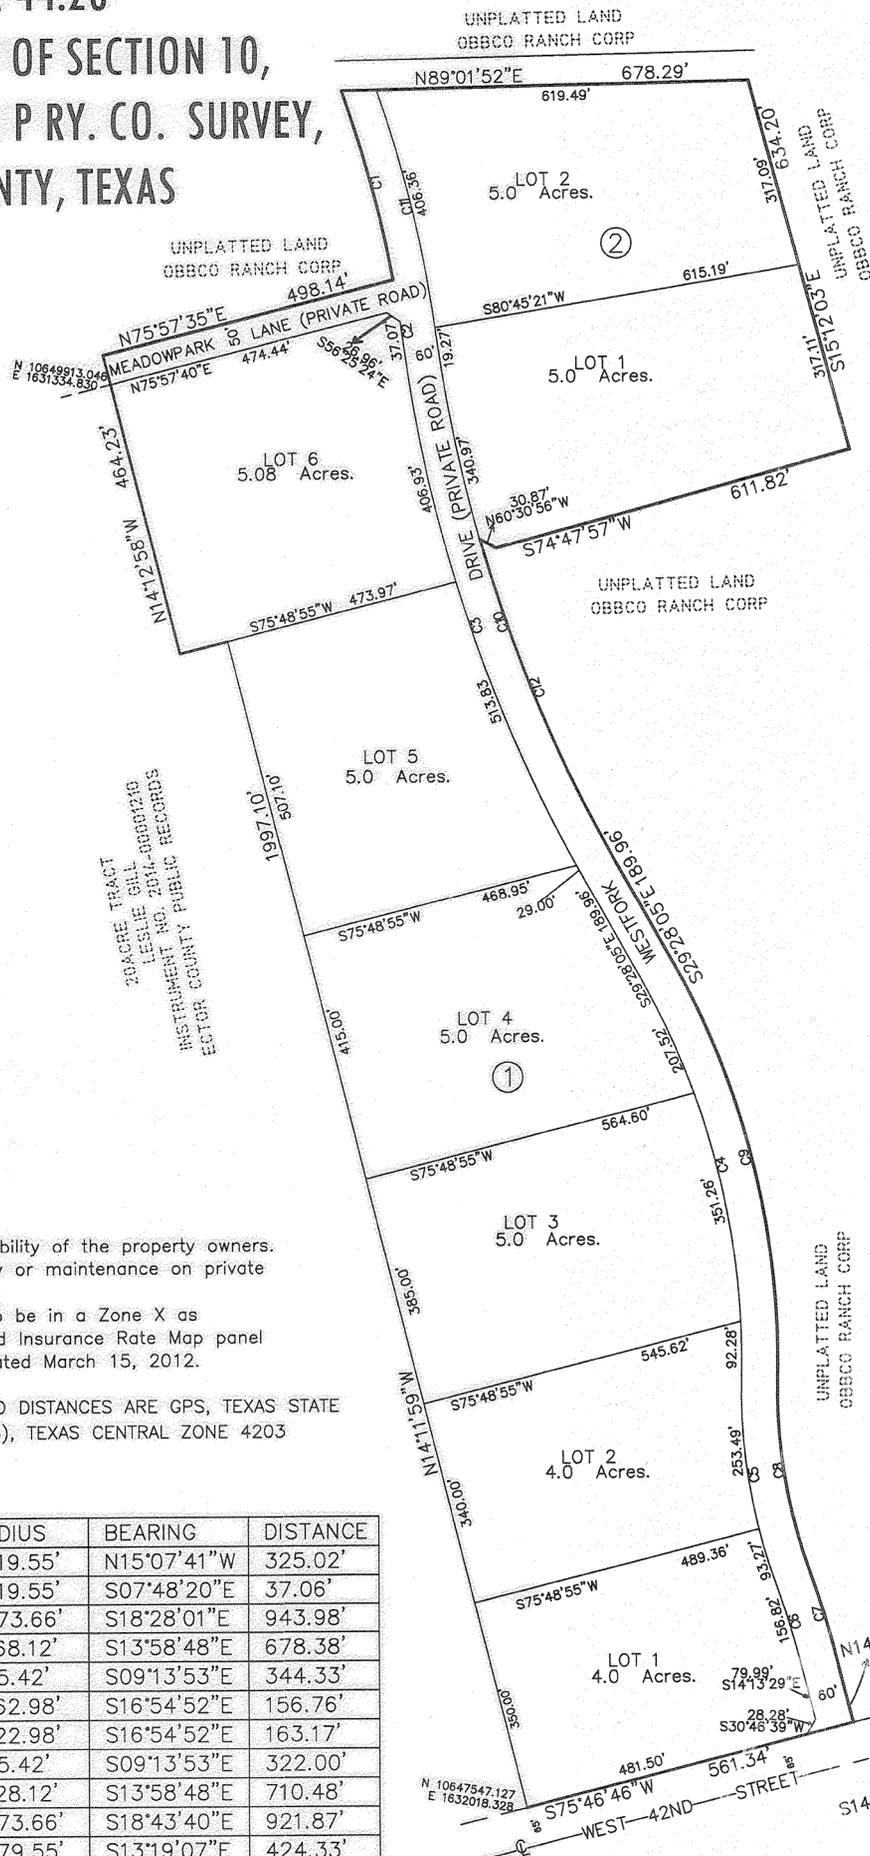

LEGEND

- = PROPERTY LINE
- = PROPERTY CORNER

NOTE:
The Private Road is the total responsibility of the property owners. Ector County assumes no responsibility or maintenance on private roads.
The property shown hereon appears to be in a Zone X as interpreted from our file copy of Flood Insurance Rate Map panel for Ector County No. 48135C0350E dated March 15, 2012.

BASIS OF COORDINATES, BEARINGS, AND DISTANCES ARE GPS, TEXAS STATE PLANE COORDINATE SYSTEM (NAD 1983), TEXAS CENTRAL ZONE 4203

NUM	DELTA	ARC	RADIUS	BEARING	DISTANCE
C1	09°13'52"	325.37'	2019.55'	N15°07'41"W	325.02'
C2	01°03'06"	37.07'	2019.55'	S07°48'20"E	37.06'
C3	21°59'59"	949.81'	2473.66'	S18°28'01"E	943.98'
C4	31°01'41"	686.74'	1268.12'	S13°58'48"E	678.38'
C5	21°26'36"	346.35'	925.42'	S09°13'53"E	344.33'
C6	05°44'46"	156.82'	1562.98'	S16°54'52"E	156.76'
C7	05°45'46"	163.23'	1622.98'	S16°54'52"E	163.17'
C8	21°26'36"	323.89'	865.42'	S09°13'53"E	322.00'
C9	31°01'41"	719.23'	1328.12'	S13°58'48"E	710.48'
C10	21°28'42"	927.29'	2473.66'	S18°43'40"E	921.87'
C11	11°42'42"	425.07'	2079.55'	S13°19'07"E	424.33'
C12	13°34'50"	586.33'	2473.66'	S22°40'36"E	584.95'

STATE OF TEXAS
COUNTY OF ECTOR

KNOW ALL MEN BY THESE PRESENTS THAT WE, THE UNDERSIGNED, BEING THE PRESENT OWNERS OF THE LAND SHOWN ON THIS PLAT AND DESIGNATED AS "WESTFORK SUBDIVISION, 1ST FILING", BEING A SUBDIVISION OF 44.26 ACRES OF LAND IN SECTION 18, BLOCK 43, T-2-S, T & P RY. CO. SURVEY, ECTOR COUNTY, TEXAS DO HEREBY DEDICATE TO THE USE OF THE PUBLIC FOREVER ALL WATER COURSES, EASEMENTS, AND PUBLIC PLACES SHOWN THEREON FOR THE PURPOSE AND CONSIDERATION THEREIN EXPRESSED.


Justin Holdridge
Justin Holdridge

Leslie Gill
Leslie Gill

15294180

STATE OF TEXAS
COUNTY OF ECTOR


THIS INSTRUMENT WAS ACKNOWLEDGED BEFORE ME ON JAN 8 2015 BY JUSTIN HOLDRIDGE.

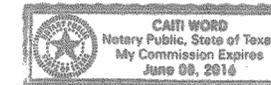

Caiti Word
NOTARY PUBLIC, STATE OF TEXAS

STATE OF TEXAS
COUNTY OF ECTOR

THIS INSTRUMENT WAS ACKNOWLEDGED BEFORE ME ON JAN 8 2015 BY LESLIE GILL.

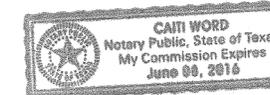


Caiti Word
NOTARY PUBLIC, STATE OF TEXAS

STATE OF TEXAS
COUNTY OF ECTOR

KNOW ALL MEN BY THESE PRESENTS THAT I, SAM HOWELL II, A REGISTERED PROFESSIONAL LAND SURVEYOR OF THE STATE OF TEXAS, DO HEREBY CERTIFY THAT I PREPARED THIS PLAT FROM AN ACTUAL AND ACCURATE SURVEY OF THE LAND AND THAT THE CORNER MONUMENTS SHOWN HEREON WERE PROPERLY PLACED UNDER MY SUPERVISION.

DATED: 1-6-2015

Sam Howell II
SAM HOWELL II
REGISTERED PROFESSIONAL LAND SURVEYOR #4631

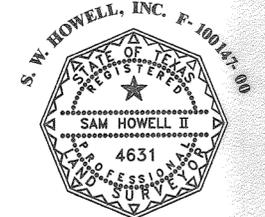

THIS PLAT IS HEREBY APPROVED BY THE ECTOR COUNTY COMMISSIONERS COURT ON THIS

24th DAY OF November, 2014.


Susan Redford
SUSAN REDFORD
COUNTY JUDGE OF ECTOR COUNTY, TEXAS

FILED FOR RECORD THIS 4th DAY OF February, 2015, 8:42am

RECORDED THIS 4th DAY OF February, 2015, 8:42am

IN CABINET B, PAGE 152A, PLAT RECORDS ECTOR COUNTY, TEXAS.

Linda Hansen
COUNTY CLERK OF ECTOR COUNTY, TEXAS

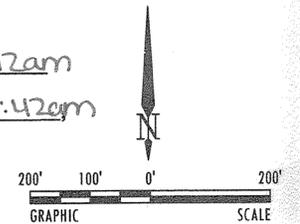

JOB NUMBER	14-33781
ISSUE DATE	
SURVEY DATE	
SURVEY BY	
DRAWN BY	JTM



S.W. HOWELL, INC.
409 East 57th Street, Odessa, Texas, 79762
Phone: (432) 367-5711
swh@swhowell.com
TEXAS ENGINEERING FIRM #FF-173
TEXAS SURVEYING FIRM #FF-100147-00
Surveying, Engineering, and Land Planning