


REPLAT OF LOT 8, BLOCK 1,  
**WESTGATE PLAZA**  
 ODESSA, ECTOR COUNTY, TEXAS

01-07 P  
 H



17 16  
 20 21

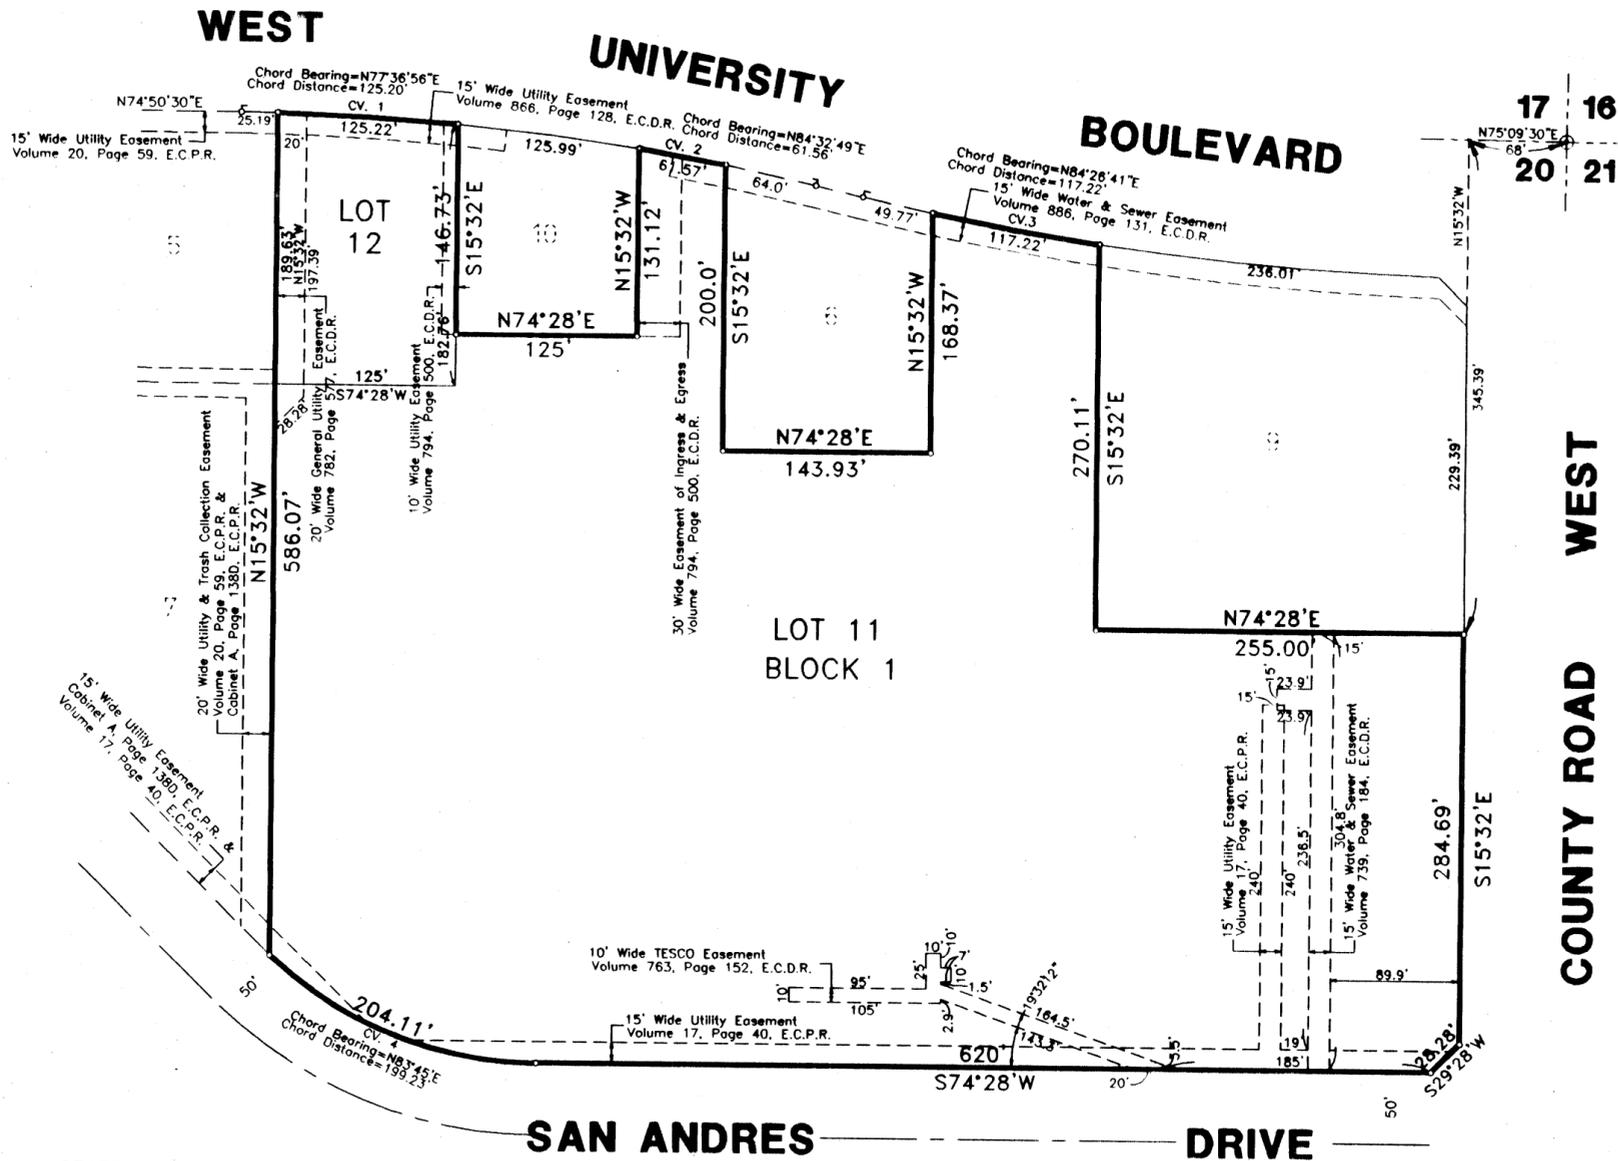

- LEGEND**
- = PROPERTY LINE
  - o = PROPERTY CORNER
  - ⊙ = SECTION CORNER

PREPARED BY  
**S. W. HOWELL ENGINEERING, INC.**  
 409 EAST 57TH STREET  
 ODESSA, TEXAS 79762  
 (915)367-5711  
 00-21185  
 JANUARY, 2001  
 FEBRUARY 7, 2001

**CURVE DATA**

CURVE NO.	DELTA ANGLE	RADIUS	TANGENT	LENGTH
1	03°57'23"	1813.5'	62.64'	125.22'
2	01°56'43"	1813.5'	30.79'	61.57'
3	03°20'58"	2005.5'	58.64'	117.22'
4	43°34'	268.43'	107.28'	204.11'

STATE OF TEXAS:  
 COUNTY OF ECTOR:


KNOW ALL MEN BY THESE PRESENTS  
 THAT WE, THE UNDERSIGNED, BEING THE PRESENT OWNER OF THE LAND SHOWN  
 ON THIS PLAT AND DESIGNATED AS "REPLAT OF LOT 8, BLOCK 1, WESTGATE PLAZA, ODESSA,  
 ECTOR COUNTY TEXAS", AN ADDITION TO THE CITY OF ODESSA, AND WHOSE NAMES ARE  
 SUBSCRIBED HERETO DO HEREBY DEDICATE TO THE USE OF THE PUBLIC FOREVER, ALL  
 STREETS, ALLEYS, WATER COURSES, DRAINS, EASEMENTS, AND PUBLIC PLACES SHOWN  
 THEREON FOR THE PURPOSE AND CONSIDERATION THEREIN EXPRESSED, AND AN EASEMENT  
 THEREIN EXPRESSED, AND OF INGRESS AND EGRESS FOR TRASH COLLECTION PURPOSES IS  
 HEREBY GRANTED.

OWNER: **ICA PROPERTIES, INC.**  
*Roy Allen*  
**ROY ALLEN - VICE PRESIDENT**

STATE OF TEXAS:  
 COUNTY OF ECTOR:

KNOW ALL MEN BY THESE PRESENTS THAT I, S. W. HOWELL,  
 A REGISTERED PROFESSIONAL LAND SURVEYOR OF THE STATE OF TEXAS, DO  
 HEREBY CERTIFY THAT I PREPARED THIS PLAT FROM AN ACTUAL AND ACCURATE  
 SURVEY OF THE LAND AND THAT THE CORNER MONUMENTS SHOWN HEREON  
 WERE PROPERLY PLACED UNDER MY SUPERVISION.

DATED: 1/17, 2001  
*S. W. Howell*  
**S. W. HOWELL**  
 REGISTERED PROFESSIONAL LAND SURVEYOR

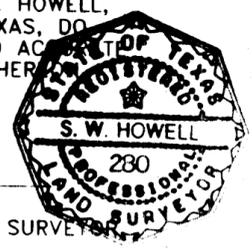


STATE OF TEXAS:  
 COUNTY OF ECTOR:

THIS INSTRUMENT WAS ACKNOWLEDGED BEFORE ME ON April 4,  
 2000, BY **ROY ALLEN**, VICE PRESIDENT OF **ICA PROPERTIES, INC.**

*Linda Sue Jones*  
 NOTARY PUBLIC, STATE OF TEXAS

**LINDA SUE JONES**  
 PRINTED NAME OF NOTARY

MY COMMISSION EXPIRES: 11-21-01

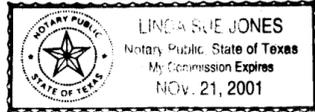

CERTIFICATE OF DIRECTOR OF PUBLIC WORKS

I HEREBY CERTIFY THAT ALL REQUIREMENTS OF THE "URBAN DEVELOPMENT  
 ORDINANCE" CONCERNING SUBMISSION AND/OR APPROVAL OF INFORMATION AND  
 DATA TO THE DIRECTOR OF PUBLIC WORKS AND THE CITY ENGINEER, REQUIRED  
 FOR FINAL PLAT APPROVAL, HAVE BEEN COMPLIED WITH FOR THIS SUBMISSION.

DATED: April 5, 2001  
*Matthew S. Spence*  
 DIRECTOR OF PUBLIC WORKS

APPROVED THIS 15<sup>TH</sup> DAY OF FEBRUARY, 2001, BY THE  
 PLANNING COMMISSION OF THE CITY OF ODESSA, TEXAS.

*Barbara Bedford*  
 CHAIRMAN  
*Arnellan Henry*  
 DIRECTOR OF PLANNING

FILED FOR RECORD THIS 4<sup>th</sup> DAY OF April, 2001, 3:00P.M.,  
 RECORDED THIS 9<sup>th</sup> DAY OF April, 2001, 3:00P.M., IN  
 CABINET A, PAGE 151A, ECTOR COUNTY PLAT RECORDS.

*Barbara Bedford*  
 COUNTY CLERK OF ECTOR COUNTY, TEXAS