

REPLAT OF LOTS 10 THRU 13, BLOCK 15, WESTOVER ACRES, 3RD FILING ECTOR COUNTY, TEXAS

STATE OF TEXAS:
COUNTY OF ECTOR:

KNOW ALL MEN BY THESE PRESENTS THAT I, THE UNDERSIGNED, BEING THE PRESENT OWNER OF THE LAND SHOWN ON THIS PLAT AND DESIGNATED AS "REPLAT OF LOTS 10 THRU 13, BLOCK 15, WESTOVER ACRES, 3RD FILING", ECTOR COUNTY, TEXAS, AND WHOSE NAME IS HEREBY DEDICATED TO THE USE OF PUBLIC FOREVER ALL STREETS, ALLEYS, WATER COURSES, EASEMENTS AND PUBLIC PLACES SHOWN THEREON FOR THE PURPOSE AND CONSIDERATION THEREIN EXPRESSED.


Mark Berryhill
MARK BERRYHILL

STATE OF TEXAS:
COUNTY OF ECTOR:

THIS INSTRUMENT WAS ACKNOWLEDGED BEFORE ME ON March 4 2008, BY MARK BERRYHILL.

3-17-2012
MY COMMISSION EXPIRES

Jane Howell
NOTARY PUBLIC, STATE OF TEXAS

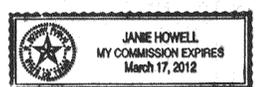


Jane Howell
PRINTED NAME OF NOTARY

STATE OF TEXAS:
COUNTY OF ECTOR:

KNOW ALL MEN BY THESE PRESENTS THAT I, S. W. HOWELL, A REGISTERED PROFESSIONAL LAND SURVEYOR OF THE STATE OF TEXAS, DO HEREBY CERTIFY THAT I PREPARED THIS PLAT FROM AN ACTUAL AND ACCURATE SURVEY OF THE LAND AND THAT THE CORNER MONUMENTS SHOWN HEREON WERE PROPERLY PLACED UNDER MY SUPERVISION.

DATED: 2-14-2008

S.W. Howell
S. W. HOWELL
REGISTERED PROFESSIONAL LAND SURVEYOR

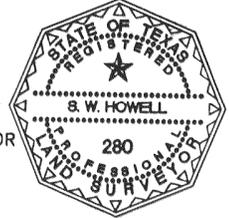

APPROVED THIS 7TH DAY OF February, 2008, BY THE PLANNING COMMISSION OF THE CITY OF ODESSA, TEXAS.

Steve Poyner
CHAIRMAN

Arman Krouy
DIRECTOR OF PLANNING

CERTIFICATE OF DIRECTOR OF PUBLIC WORKS CITY OF ODESSA

I HEREBY CERTIFY THAT ALL REQUIREMENTS OF THE "URBAN DEVELOPMENT ORDINANCE" CONCERNING SUBMISSION AND/OR APPROVAL OF INFORMATION AND DATA TO THE DIRECTOR OF PUBLIC WORKS THE CITY ENGINEER, REQUIRED FOR FINAL PLAT APPROVAL, HAVE BEEN COMPLIED WITH FOR THIS SUBMISSION.

DATED: March 14, 2008

Wanda L. Spangler
DIRECTOR OF PUBLIC WORKS

CERTIFICATE OF DIRECTOR OF PUBLIC WORKS ECTOR COUNTY TEXAS

I HEREBY CERTIFY THAT ALL REQUIREMENTS OF "ECTOR COUNTY ORDER ON SUBDIVISION, ROAD AND DRAINAGE SPECIFICATIONS IN THE EXTRA-TERRITORIAL JURISDICTION OF THE CITY OF ODESSA, IN ECTOR COUNTY, TEXAS" HAVE BEEN COMPLIED WITH FOR THIS SUBMISSION.

DATED: March 28, 2008


Fred J. Crawford
DIRECTOR OF PUBLIC WORKS ECTOR COUNTY TEXAS

FILED FOR RECORD THIS 3 DAY OF April, 2008, 2:30 P.M.,

RECORDED THIS 3 DAY OF April, 2008, 2:30 P.M., IN

CABINET B, PAGE 50, ECTOR COUNTY PLAT RECORDS.

Linda Nancy
COUNTY CLERK OF ECTOR COUNTY, TEXAS

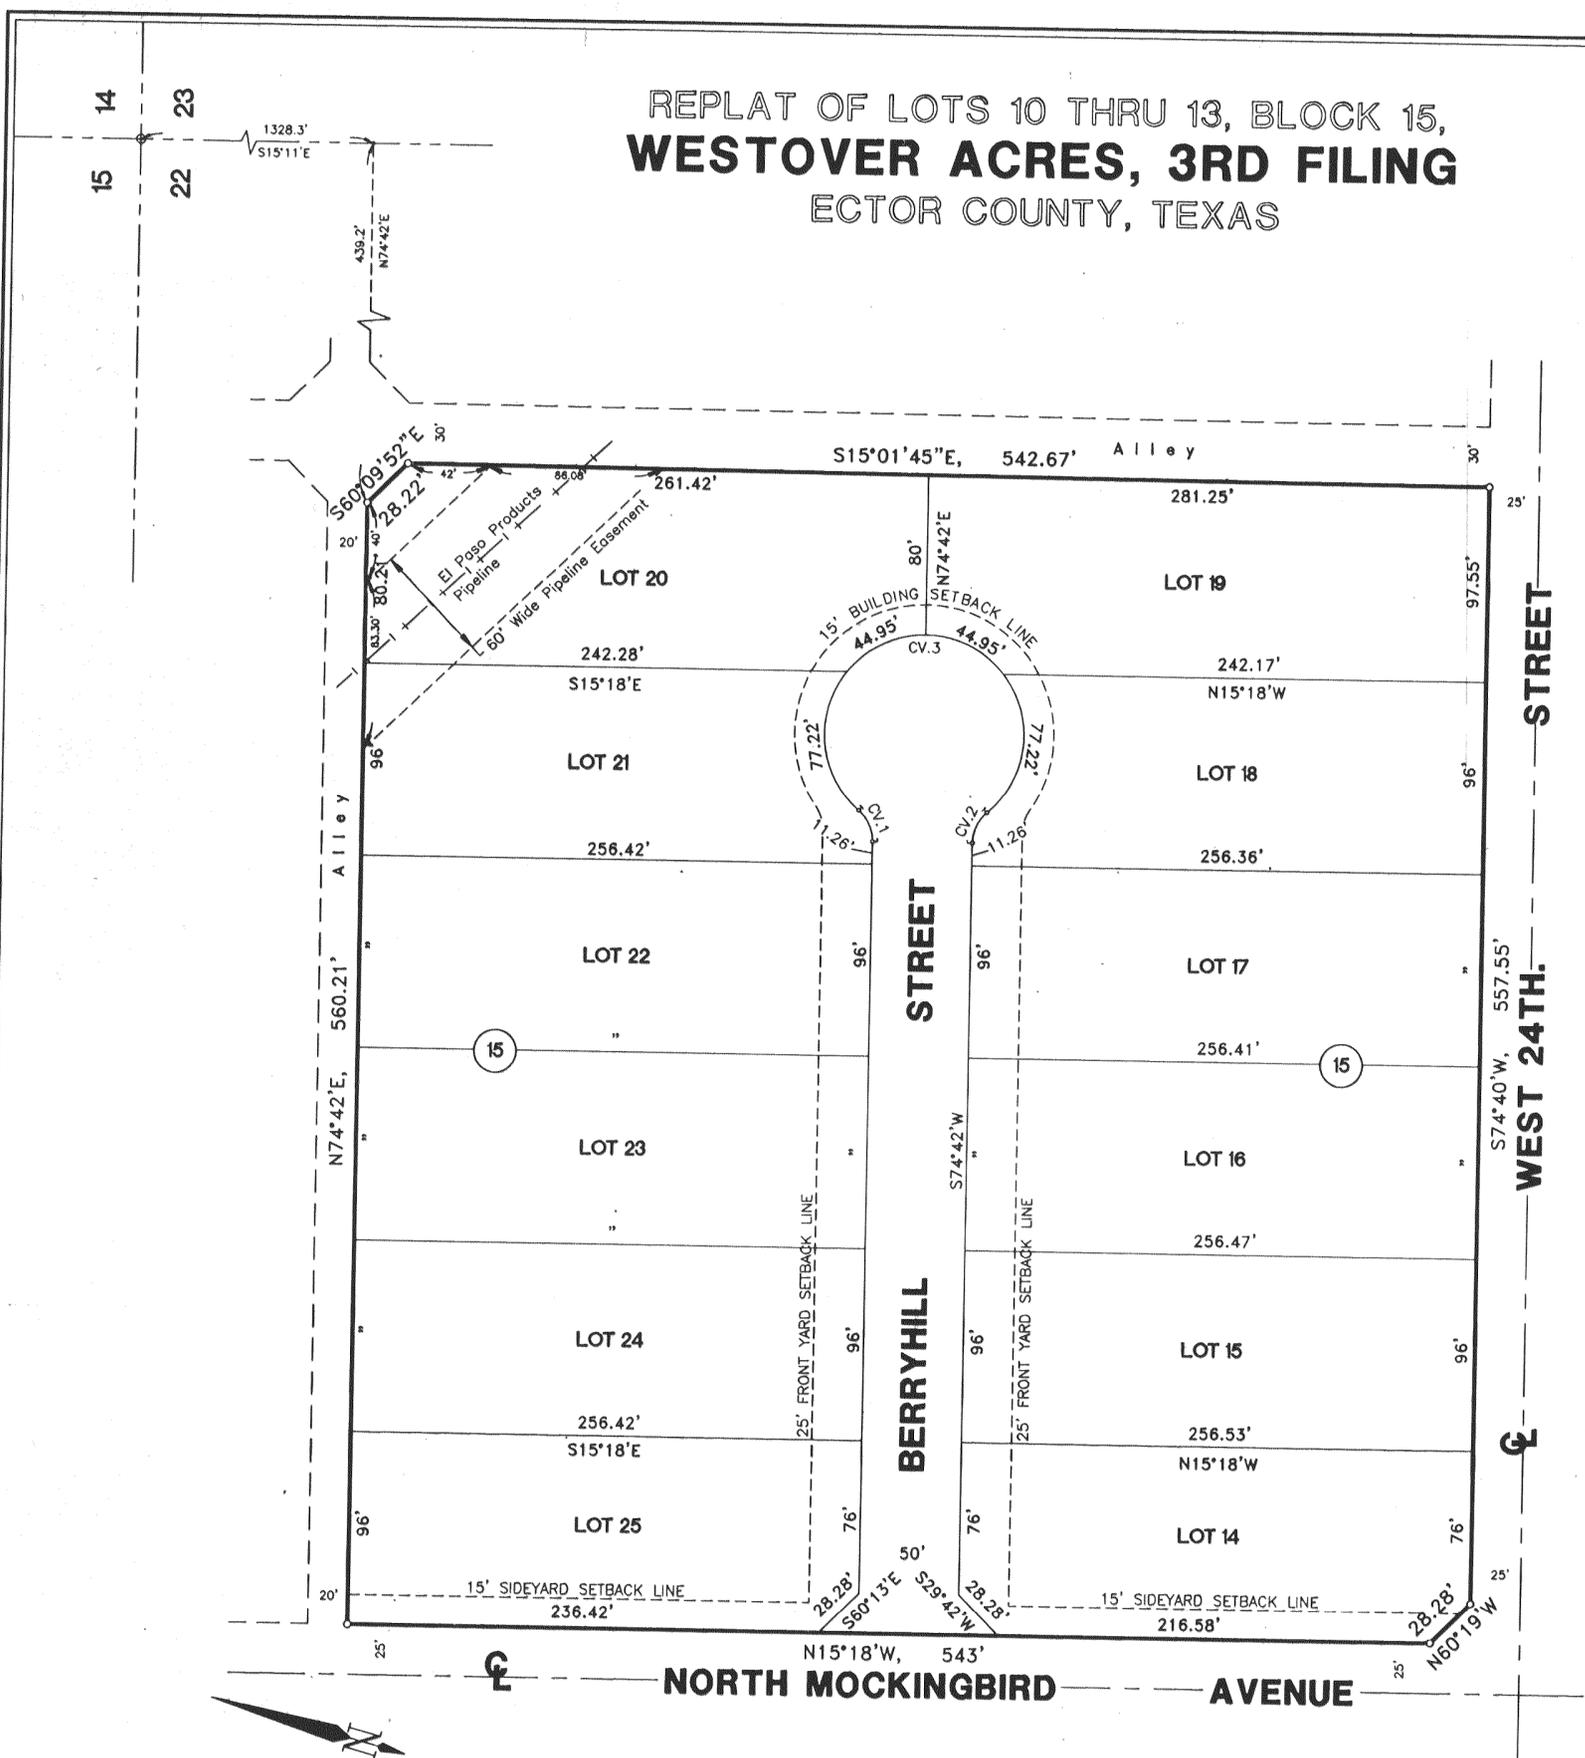

LEGEND

- = PROPERTY LINE
- o = PROPERTY CORNER
- ⊙ = SECTION CORNER

PREPARED BY
S. W. HOWELL ENGINEERING, INC.
409 EAST 57TH STREET
ODESSA, TEXAS 79762
(432) 367-5711
08-29554
JANUARY, 2008
DRAWN BY: PWP

CURVE DATA						
NO.	DELTA ANGLE	TANGENT	RADIUS	LENGTH	CH. BEAR	CH. DIST
1	49°59'41"	9.33'	20'	17.45'	N49°42'09"E	16.90'
2	49°59'41"	9.33'	20'	17.45'	N80°18'09"W	16.90'
3	279°59'22"	—	50'	244.34'	S15°18'E	64.29'