

# WESTOVER ACRES

## 5TH FILING


BEING A SUBDIVISION OF 182.05 ACRES OF LAND  
IN SECTION 28, BLOCK 43, T-2-S, T&P RY. CO.  
SURVEY  
ECTOR COUNTY, TEXAS.

### LEGEND

- SECTION CORNER
- TRACT CORNER
- BLOCK CORNER
- ⊙ P. C. & P. T. OF CURVE
- Cv. 2 DESIGNATES CURVE NUMBER
- SECTION LINE
- 20' CUTBACK UNLESS OTHERWISE INDICATED



CURVE NO.	Δ	D	T	R	L
1	12°18'30"	1°14.7'	496.06'	4600.60'	988.29'
2	12°18'30"	1°13.9'	501.45'	4650.60'	999.03'
3	12°18'	1°22.9'	446.83'	4146.85'	890.21'
4	12°18'	1°21.9'	452.21'	4196.85'	900.95'

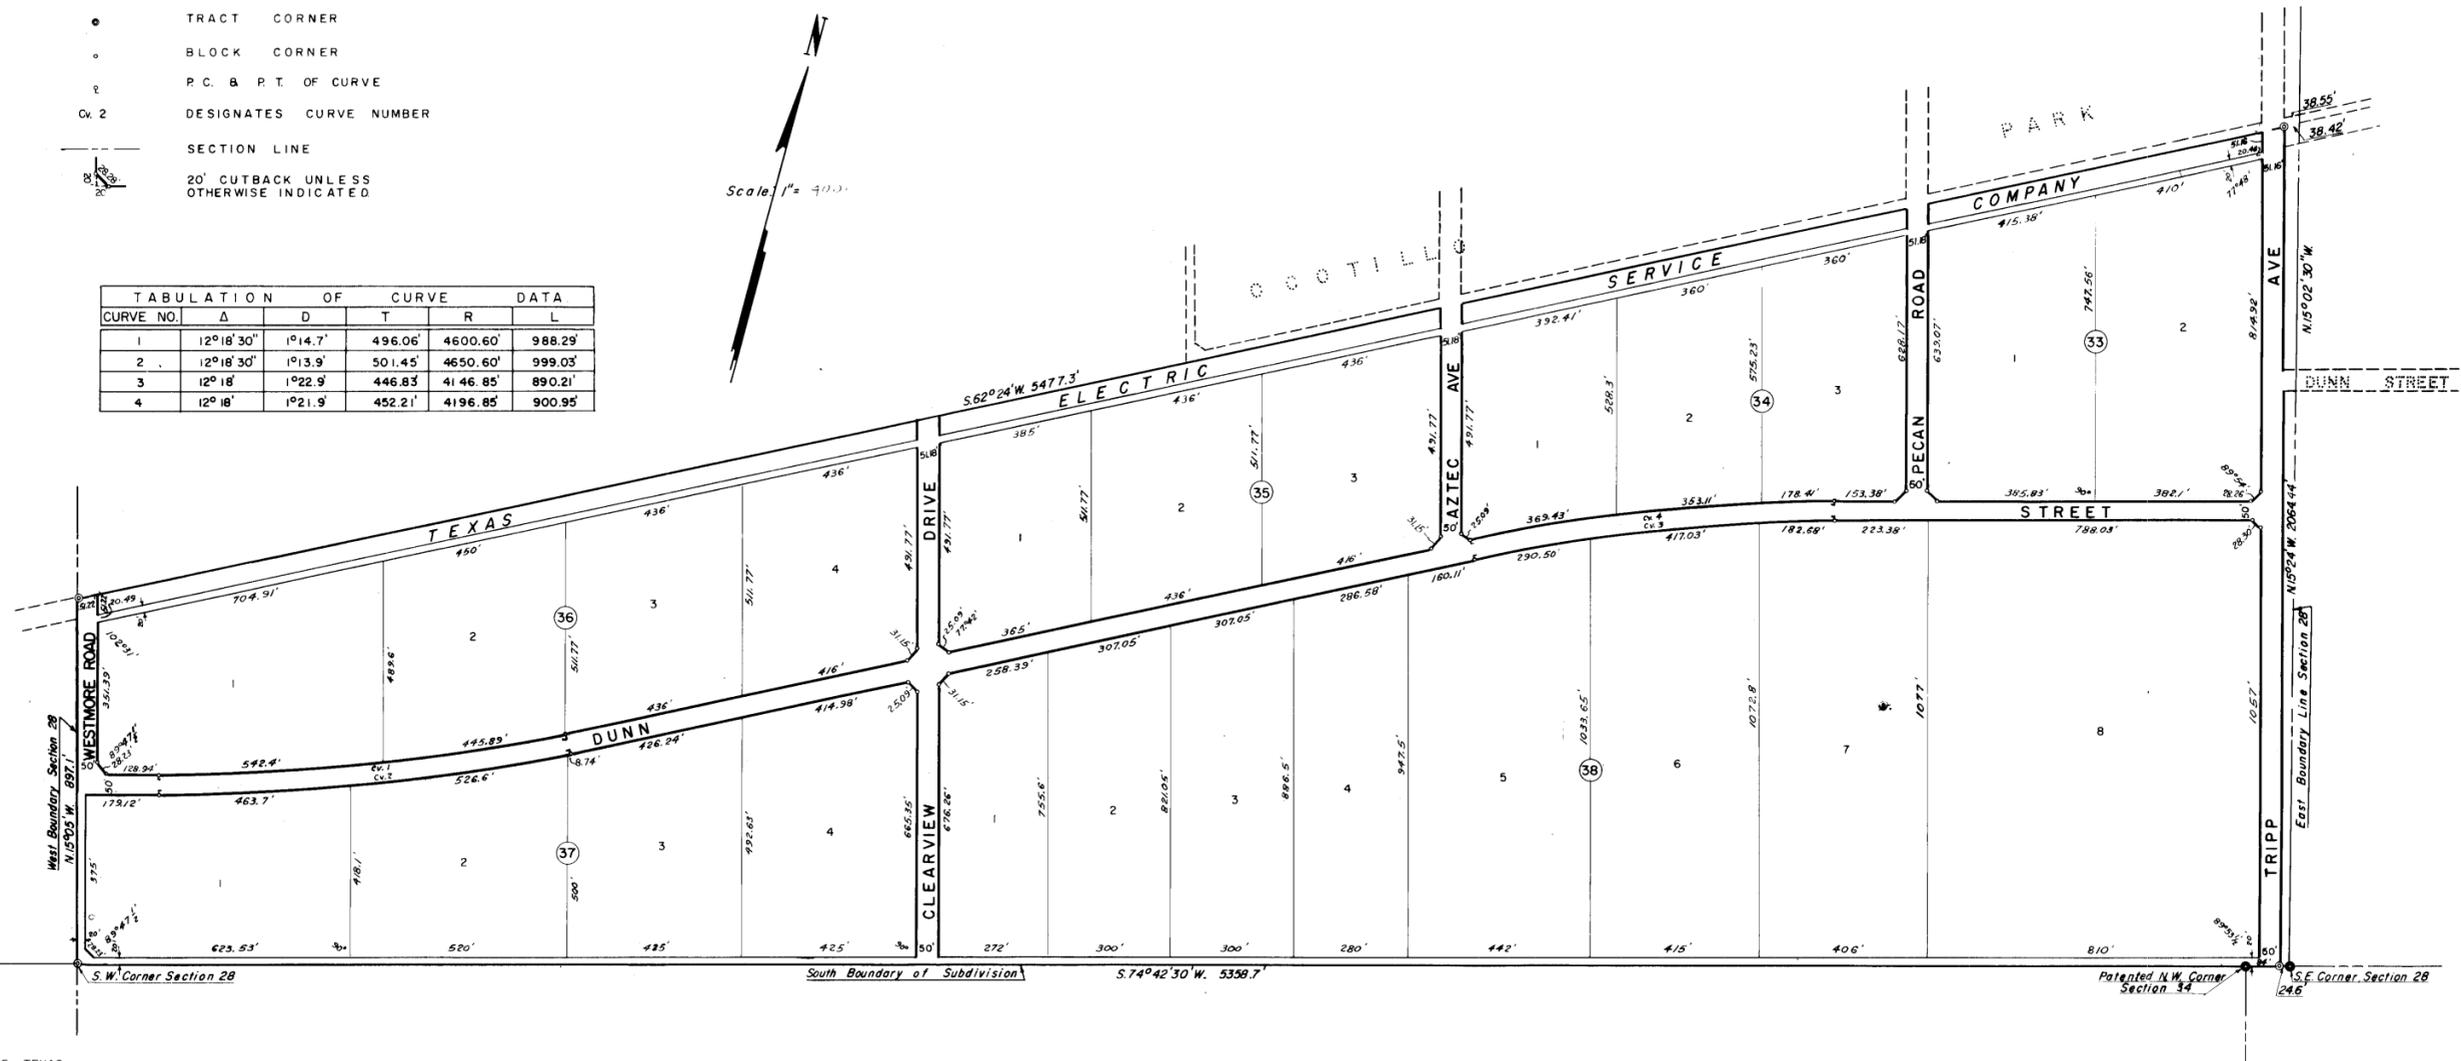

STATE OF TEXAS  
COUNTY OF ECTOR

KNOW ALL MEN BY THESE PRESENTS

THAT WE, THE UNDERSIGNED, BEING THE PRESENT OWNERS OF 182.05 ACRES OF LAND IN SECTION 28, BLOCK 43, T-2-S, T&P RY. CO. SURVEY, ECTOR COUNTY, TEXAS, HAVE CAUSED THE SAME TO BE SUBDIVIDED INTO LOTS, BLOCKS, STREETS AND ALLEYS AS SHOWN ON THE ABOVE PLAT AND DO HEREBY DESIGNATE SUCH SUBDIVISION "WESTOVER ACRES 5TH FILING" AND DO HEREBY DEDICATE THE STREETS AND ALLEYS TO THE PUBLIC FOR THEIR USE, BUT IN THE EVENT ALL OR ANY PART OF SAID STREETS AND ALLEYS SHALL CEASE TO BE USED AS SUCH, THE TITLE THERETO SHALL REVERT TO US, OUR HEIRS AND ASSIGNS.

WITNESS OUR HANDS AT ODESSA, TEXAS, ON THIS 8th DAY OF April 1958.

WEST ODESSA ACRES INC.

W. C. Smith  
W. C. SMITH PRESIDENT

Rhonda F. Follensbee  
RHONDA FOLLENSBEE ASST. SECRETARY

STATE OF TEXAS  
COUNTY OF ECTOR

I, KENNETH E. ESMOND, A REGISTERED PUBLIC SURVEYOR OF THE STATE OF TEXAS, DO HEREBY CERTIFY THAT THE ABOVE PLAT OF WESTOVER ACRES 5TH FILING REPRESENTS A SURVEY MADE BY ME ON THE GROUND AND THAT THE LINES AND DIMENSIONS ARE TRUE AND CORRECT TO THE BEST OF MY KNOWLEDGE AND BELIEF.

DATED: APRIL, 1958

Kenneth E. Esmond  
KENNETH E. ESMOND

FILED FOR RECORD THIS 5th DAY OF April 1958 AT 2:00 RECORDED THIS 8th DAY OF April 1958 AT 2:00 IN VOLUME 6 PAGE 32 ECTOR COUNTY PLAT RECORDS.

Edna Smith  
COUNTY CLERK OF ECTOR COUNTY

THIS PLAT OF WESTOVER ACRES 5TH FILING IS HEREBY APPROVED BY THE ECTOR COUNTY PLANNING BOARD.

Charles Parks  
CHAIRMAN OF THE ECTOR COUNTY PLANNING BOARD

STATE OF TEXAS  
COUNTY OF ECTOR

BEFORE ME THE UNDERSIGNED AUTHORITY

A NOTARY PUBLIC IN AND FOR THE COUNTY OF ECTOR AND STATE OF TEXAS, ON THIS DAY PERSONALLY APPEARED W. C. SMITH, KNOWN TO ME TO BE THE PERSON WHOSE NAME IS SUBSCRIBED TO THE FOREGOING INSTRUMENT AND ACKNOWLEDGED TO ME THAT SAME WAS THE ACT OF SAID WEST ODESSA ACRES INC., A TEXAS CORPORATION, AND THAT HE EXECUTED THE SAME AS THE ACT OF SUCH CORPORATION FOR THE PURPOSES AND CONSIDERATIONS THEREIN EXPRESSED, AND IN THE CAPACITY THEREIN STATED.

GIVEN UNDER MY HAND AND SEAL OF OFFICE ON THIS 8th DAY OF April 1958.

James E. Smith Jr.  
NOTARY PUBLIC IN AND FOR ECTOR COUNTY, TEXAS

APPROVED BY THE ECTOR COUNTY COMMISSIONERS COURT.

J. Tad Row  
COUNTY JUDGE PRO TEM.