


# GOLDIE'S ACRES

BEING A REPLAT OF  
LOTS 10, 14, 15, 16, & 17, BLK. 8,  
WESTRIDGE SUBDIVISION  
ECTOR COUNTY, TEXAS

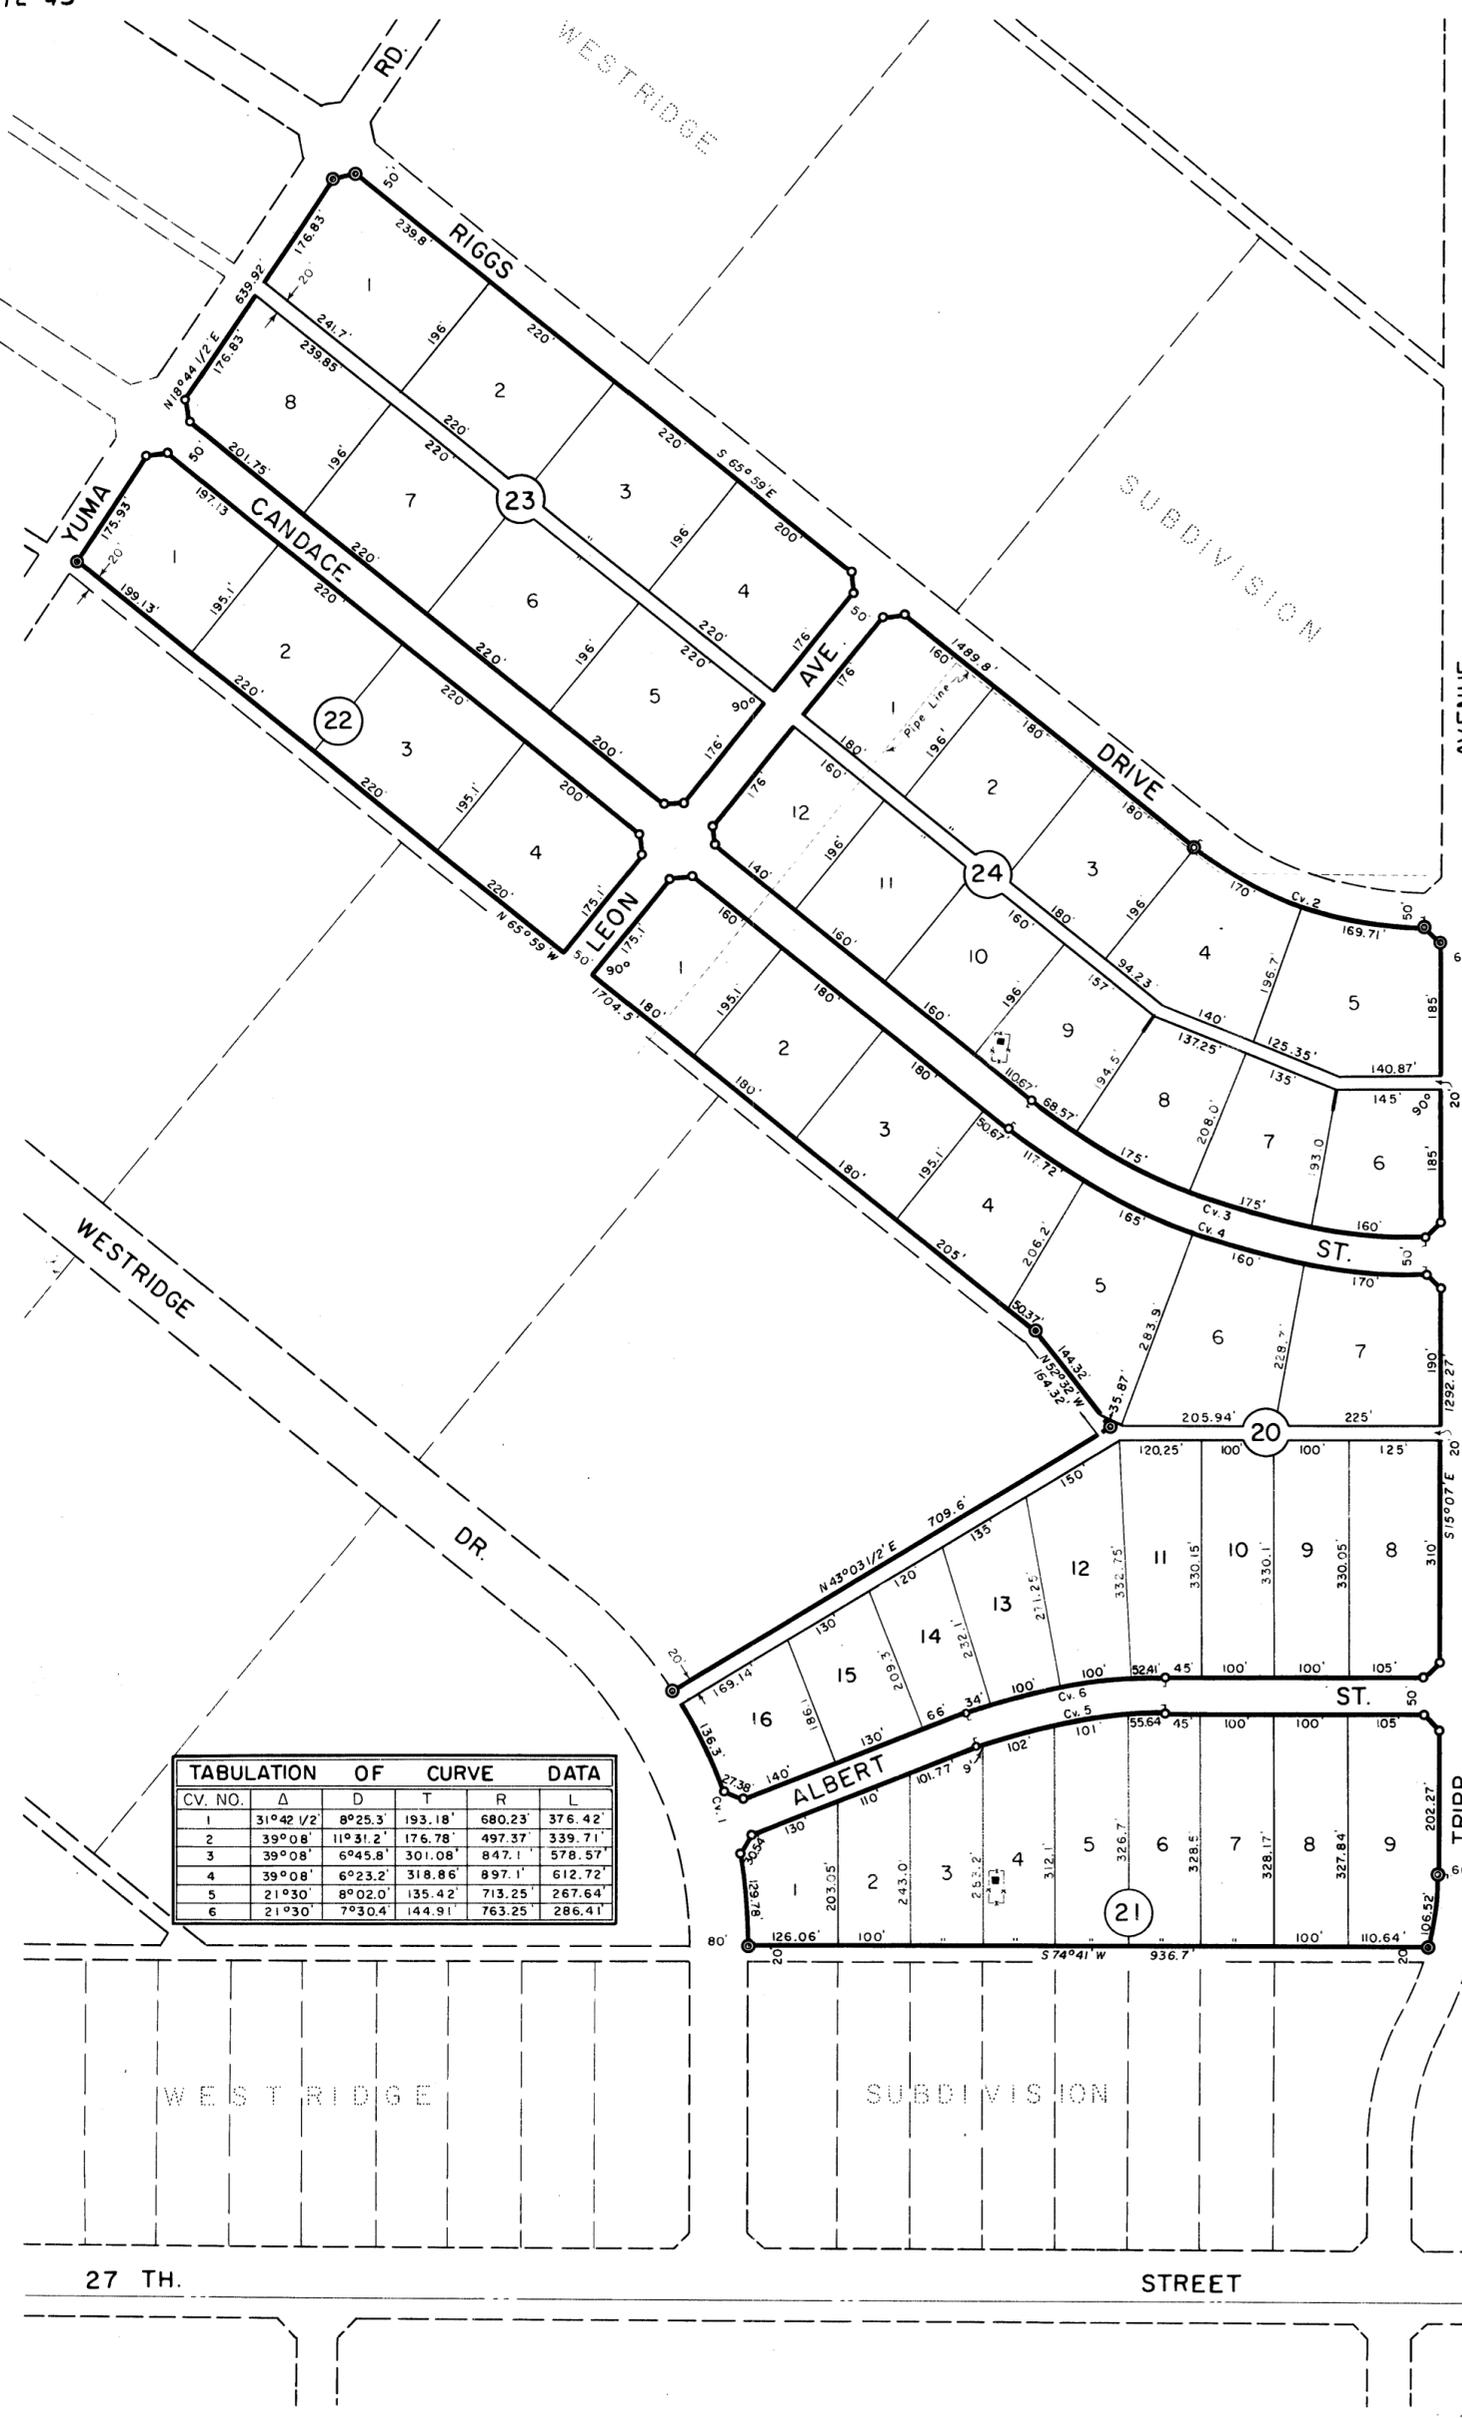

### LEGEND

- ⊙ Section Corner
- ⊕ Tract Corner
- Block Corner
- P.C. A.P.T. of Curves
- cv. # Curve Nos
- Oil Well
- 3' x 15' Guywire Easement
- Property Line Cutback Unless Shown Otherwise.
- - - - - Fence
- - - - - Pipe Line

Scale: 1" = 200'

THIS PLAT OF GOLDIE'S ACRES IS HEREBY APPROVED, DATED: 6-14, 1965

Wald K. Jigit  
COUNTY JUDGE

FILED FOR RECORD ON THIS 14 DAY OF June, 1965 AT 11 A.M.  
RECORDED ON THIS 14 DAY OF June, 1965 AT 11 A.M. IN VOL. 12,  
PAGE 49, ECTOR COUNTY PLAT RECORDS.

Dana Smith  
COUNTY CLERK IN AND FOR ECTOR CO., TEXAS

STATE OF TEXAS:  
COUNTY OF ECTOR:

KNOW ALL MEN BY THESE PRESENTS

THAT I, THE UNDERSIGNED, BEING THE PRESENT OWNER OF THE ABOVE DESCRIBED PROPERTY DO HEREBY CAUSE THE SAME TO BE REPLATTED AS SHOWN ON THE PLAT HERE ON AND DO HEREBY DESIGNATE SAID PLAT AS "GOLDIE'S ACRES" AND DO HEREBY DEDICATE THE STREETS AND ALLEYS TO THE PUBLIC FOR ITS USE BUT IN THE EVENT SAID STREETS & ALLEYS CEASE TO BE USED AS SUCH THE TITLE THERETO SHALL REVERT TO ME MY HEIRS AND ASSIGNS.

WITNESS MY HAND AT ODESSA, TEXAS, ON THIS 8<sup>th</sup> DAY OF March, 1965

Joseph Wechsler  
JOSEPH WECHSLER

STATE OF TEXAS:  
COUNTY OF ECTOR:

BEFORE ME THE UNDERSIGNED AUTHORITY

A NOTARY PUBLIC IN AND FOR THE STATE OF TEXAS ON THIS DAY PERSONALLY APPEARED JOSEPH WECHSLER, KNOWN TO ME TO BE THE PERSON WHOSE NAME IS SUBSCRIBED TO THE FOREGOING INSTRUMENT AND ACKNOWLEDGED TO ME THAT HE EXECUTED THE SAME FOR THE PURPOSES AND CONSIDERATIONS THEREIN EXPRESSED AND IN THE CAPACITY THEREIN STATED.

GIVEN UNDER MY HAND AND SEAL OF OFFICE ON THIS 8<sup>th</sup> DAY OF March, 1965

Gene K. Jammitt Jr.  
NOTARY PUBLIC IN AND FOR ECTOR COUNTY, TEXAS

STATE OF TEXAS:  
COUNTY OF ECTOR:

I, KENNETH E. ESMOND, A REGISTERED PUBLIC SURVEYOR OF THE STATE OF TEXAS DO HEREBY CERTIFY THAT THIS PLAT REPRESENTS A SURVEY MADE BY ME ON THE GROUND AND THAT THE LINES AND DIMENSIONS ARE TRUE AND CORRECT TO THE BEST OF MY KNOWLEDGE AND BELIEF. DATED: Jan. 7, 1965.

Kenneth E. Esmond  
KENNETH E. ESMOND

THIS PLAT OF GOLDIE'S ACRES IS HEREBY APPROVED, DATED: 1-1, 1965.

APPROVED: Chas. L. Walker CHAIRMAN PLANNING BOARD  
APPROVED: W. Dale Wilburn CITY PLANNING ENGINEER

| CV. NO. | Δ          | D        | T       | R       | L       |
|---------|------------|----------|---------|---------|---------|
| 1       | 31°42'1/2" | 8°25.3'  | 193.18' | 680.23' | 376.42' |
| 2       | 39°08'     | 11°31.2' | 176.78' | 497.37' | 339.71' |
| 3       | 39°08'     | 6°45.8'  | 301.08' | 847.1'  | 578.57' |
| 4       | 39°08'     | 6°23.2'  | 318.86' | 897.1'  | 612.72' |
| 5       | 21°30'     | 8°02.0'  | 135.42' | 713.25' | 267.64' |
| 6       | 21°30'     | 7°30.4'  | 144.91' | 763.25' | 286.41' |