


REPLAT OF
LOTS 25 THRU 29, BLOCK 13,

WESTRIDGE SUBDIVISION

ECTOR COUNTY, TEXAS

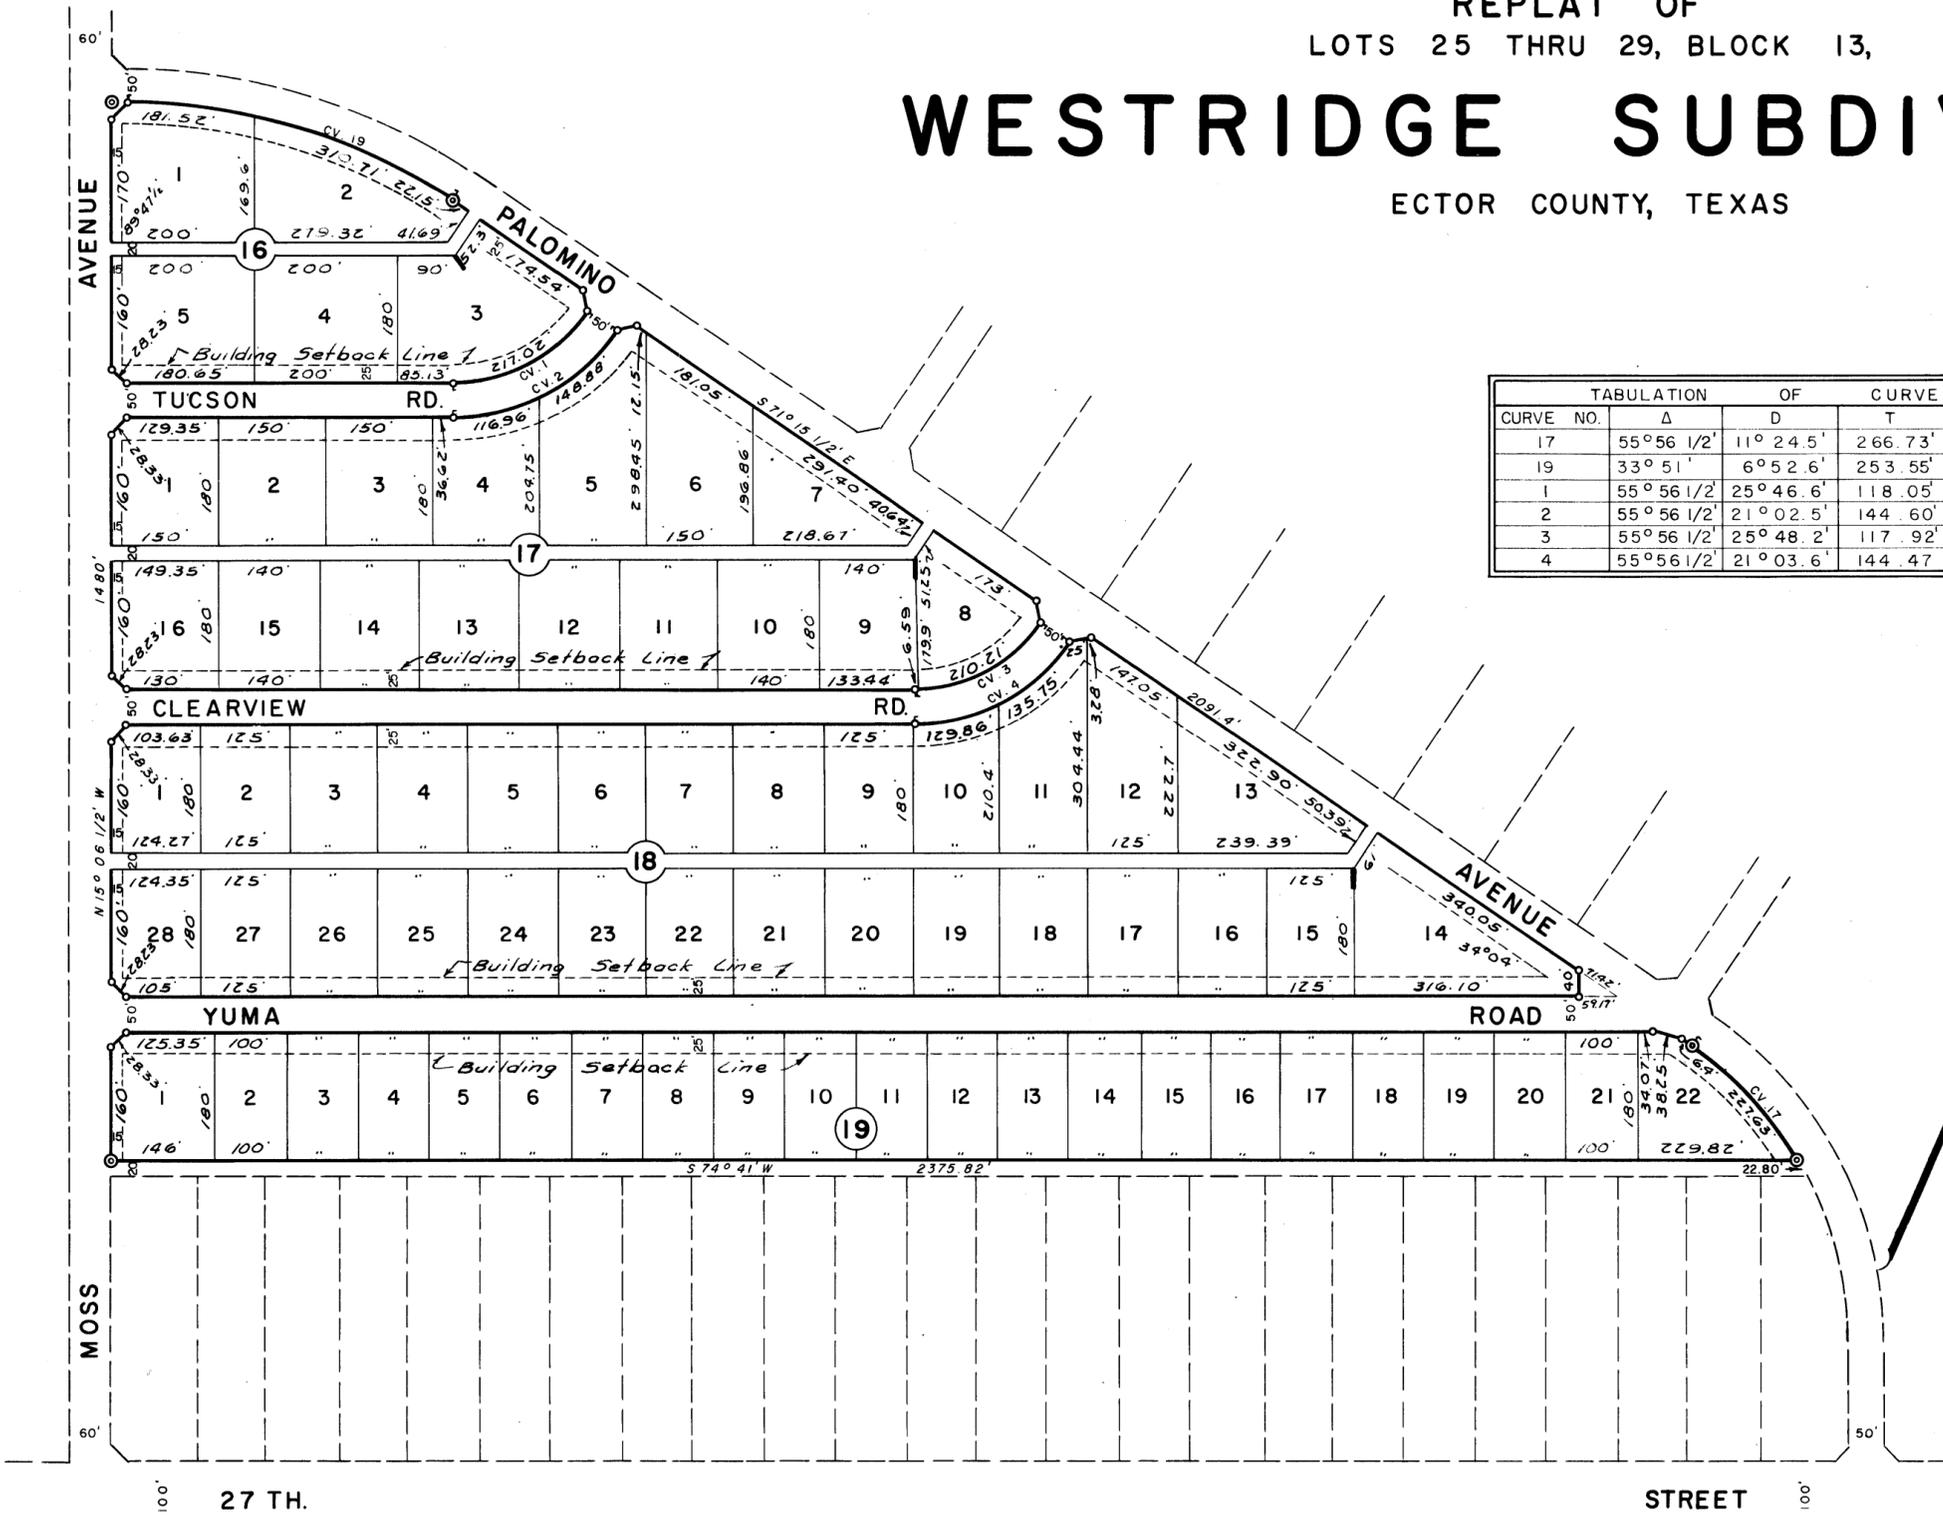

TABULATION OF CURVE DATA					
CURVE NO.	Δ	D	T	R	L
17	55° 56' 1/2"	11° 24.5'	266.73'	502.28'	490.40'
19	33° 51'	6° 52.6'	253.55'	833.17'	492.23'
1	55° 56' 1/2"	25° 46.6'	118.05'	222.28'	217.02'
2	55° 56' 1/2"	21° 02.5'	144.60'	272.28'	265.84'
3	55° 56' 1/2"	25° 48.2'	117.92'	222.05'	216.80'
4	55° 56' 1/2"	21° 03.6'	144.47'	272.05'	265.61'

Scale: 1" = 200'

STATE OF TEXAS:
COUNTY OF ECTOR:

KNOW ALL MEN BY THESE PRESENTS

THAT WE, THE UNDERSIGNED, BEING THE OWNERS OF LOTS 25 THRU 29, BLK. 13, WESTRIDGE SUBDIVISION, HAVE CAUSED THE SAME TO BE RESURVEYED & REPLATTED AS SHOWN ON THE ABOVE PLAT & DO HEREBY DESIGNATE SUCH AS "REPLAT OF LOTS 25 THRU 29, BLK. 13, WESTRIDGE SUBDIVISION" & DO HEREBY DEDICATE THE STREETS & ALLEYS TO THE PUBLIC FOR THEIR USE, BUT IN THE EVENT SAID STREETS & ALLEYS CEASE TO BE USED AS SUCH THE TITLE THERETO SHALL REVERT TO US OUR HEIRS AND ASSIGNS.

WITNESS OUR HANDS AT ODESSA, TEXAS THIS 14TH DAY OF December 1959.

D. S. Riggs
D. S. RIGGS
C. M. Riggs
C. M. RIGGS

STATE OF TEXAS:
COUNTY OF ECTOR:

BEFORE ME THE UNDERSIGNED AUTHORITY

A NOTARY PUBLIC IN AND FOR THE COUNTY OF ECTOR AND STATE OF TEXAS, ON THIS DAY PERSONALLY APPEARED C. M. RIGGS, KNOWN TO ME TO BE THE PERSON WHOSE NAME IS SUBSCRIBED TO THE FOREGOING INSTRUMENT AND ACKNOWLEDGED TO ME THAT HE EXECUTED THE SAME FOR THE PURPOSES AND CONSIDERATIONS THEREIN EXPRESSED.

GIVEN UNDER MY HAND AND SEAL OF OFFICE THIS 14TH DAY OF Dec. 1959,

Jesse L. Smith Jr.
NOTARY PUBLIC IN AND FOR ECTOR CO., TEXAS

FILED FOR RECORD ON THIS 28 DAY OF December 1959

AT 10 a.m. RECORDED THIS 28 DAY OF December

1959 AT 10 a.m. IN VOLUME 8 PAGE 59 ECTOR

COUNTY PLAT RECORDS.

Edna Smith
COUNTY CLERK OF ECTOR COUNTY, TEXAS

STATE OF TEXAS:
COUNTY OF NOLAN:

BEFORE ME THE UNDERSIGNED AUTHORITY

A NOTARY PUBLIC IN AND FOR THE COUNTY OF NOLAN AND STATE OF TEXAS, ON THIS DAY PERSONALLY APPEARED D. S. RIGGS, KNOWN TO ME TO BE THE PERSON WHOSE NAME IS SUBSCRIBED TO THE FOREGOING INSTRUMENT AND ACKNOWLEDGE TO ME THAT HE EXECUTED THE SAME FOR THE PURPOSES AND CONSIDERATIONS THEREIN EXPRESSED.

GIVEN UNDER MY HAND AND SEAL OF OFFICE THIS 17TH DAY OF Dec 1959

Clyde J. ...
NOTARY PUBLIC IN AND FOR NOLAN CO. TEXAS

STATE OF TEXAS:
COUNTY OF ECTOR:

I, KENNETH E. ESMOND A REGISTERED PUBLIC SURVEYOR OF THE STATE OF TEXAS, DO HEREBY CERTIFY THAT THE ABOVE REPLAT OF LOTS 25 THRU 29, BLK. 13, WESTRIDGE SUBDIVISION REPRESENTS A SURVEY MADE BY ME ON THE GROUND AND THAT THE LINES AND DIMENSIONS ARE TRUE AND CORRECT TO THE BEST OF MY KNOWLEDGE AND BELIEF. DATED December 23, 1959.

Kenneth E. Esmond
KENNETH E. ESMOND

THIS REPLAT OF LOTS 25 THRU 29, BLOCK 13, WESTRIDGE SUBDIVISION, IS HEREBY APPROVED

DATED: November 19TH 1959.

Emil H. Beck
CHAIRMAN COUNTY PLANNING BD. SEC. COUNTY PLANNING BOARD
PRO-TEM

