


REPLAT OF LOTS 1 THRU 6, BLOCK 22,  
**WESTRIDGE SUBDIVISION**  
 2ND FILING

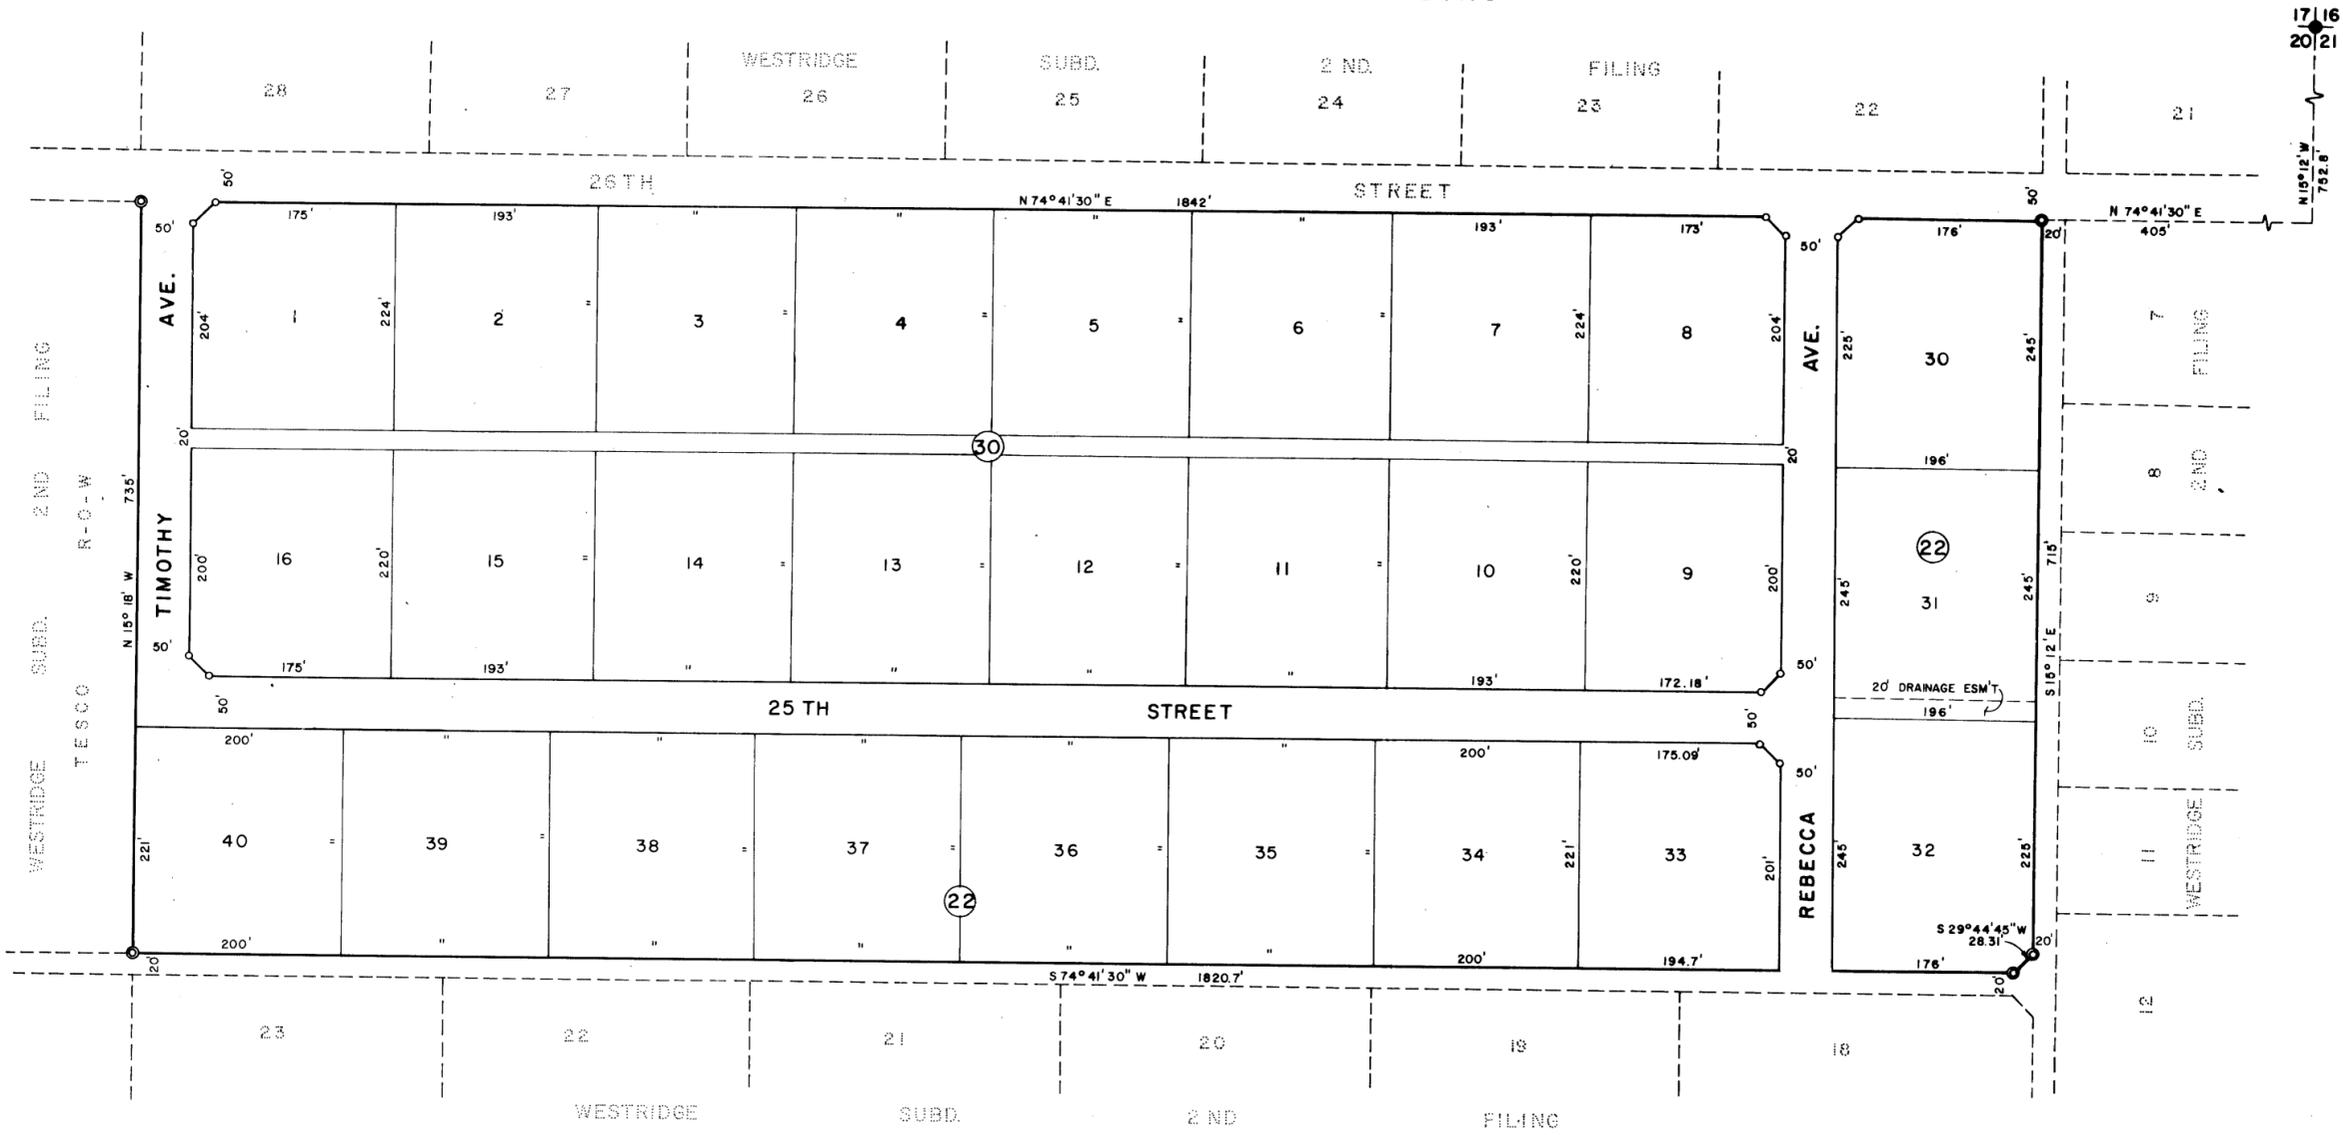

STATE OF TEXAS:  
 COUNTY OF ECTOR:

KNOW ALL MEN BY THESE PRESENTS

WE, THE UNDERSIGNED OWNER OF THE LAND SHOWN ON THIS PLAT AND DESIGNATED AS "REPLAT OF LOTS 1 THRU 6, BLOCK 22, WESTRIDGE SUBDIVISION 2ND FILING" A SUBDIVISION LOCATED IN ECTOR COUNTY, TEXAS, AND WHOSE NAME ARE SUBSCRIBED HERETO, HEREBY DEDICATE TO THE PUBLIC FOREVER ALL STREETS, ALLEYS, WATER COURSES, DRAINS, EASEMENTS, AND PUBLIC PLACES THEREON SHOWN FOR THE PURPOSE AND CONSIDERATION THEREIN EXPRESSED.

*C. M. Riggs* *C. M. Riggs*  
 C. M. RIGGS C. M. RIGGS  
 ATTORNEY-IN-FACT INDIVIDUALLY  
 FOR D.S. RIGGS

STATE OF TEXAS:  
 COUNTY OF ECTOR:

BEFORE ME THE UNDERSIGNED AUTHORITY

A NOTARY PUBLIC IN AND FOR THE COUNTY OF ECTOR AND STATE OF TEXAS, ON THIS DAY PERSONALLY APPEARED C. M. RIGGS INDIVIDUALLY, AND AS ATTORNEY-IN-FACT FOR D.S. RIGGS KNOWN TO ME TO BE THE PERSON WHOSE NAME IS SUBSCRIBED TO THE FOREGOING INSTRUMENT AND ACKNOWLEDGED TO ME THAT HE EXECUTED THE SAME FOR THE PURPOSES AND CONSIDERATIONS THEREIN EXPRESSED AND IN THE CAPACITY THEREIN STATED.

GIVEN UNDER MY HAND AND SEAL OF OFFICE ON THIS 1st DAY OF November, 1976.

*Bernice F. Johnson*  
 NOTARY PUBLIC IN AND FOR ECTOR COUNTY, TEXAS

KNOW ALL MEN BY THESE PRESENTS

THAT I, KENNETH E. ESMOND, DO HEREBY CERTIFY THAT I PREPARED THIS PLAT FROM AN ACTUAL AND ACCURATE SURVEY OF THE LAND AND THAT THE CORNER MONUMENTS SHOWN HEREON WERE PROPERLY PLACED UNDER MY SUPERVISION.

DATED October 16, 1976.

*Kenneth E. Esmond*  
 REGISTERED PUBLIC SURVEYOR



THIS REPLAT IS HEREBY APPROVED ON THIS 16th DAY OF September, 1976.

APPROVED: *W. G. Leggett*  
 VICE-CHAIRMAN, PLANNING BOARD

NOTED: *Judy Miller*  
 PLANNING DIRECTOR


THIS REPLAT IS HEREBY APPROVED ON THIS 22 DAY OF November, 1976.

ECTOR COUNTY COMMISSIONERS' COURT

BY: *Joe Connally*  
 COUNTY JUDGE

FILED FOR RECORD THIS 22 DAY OF Nov, 1976, AT 2 P. M.  
 RECORDED THIS 22 DAY OF Nov, 1976, AT 2 P. M., IN VOL. 17,  
 PAGE 52, ECTOR COUNTY PLAT RECORDS.

*Lusille Kelly*  
 COUNTY CLERK OF ECTOR COUNTY, TEXAS

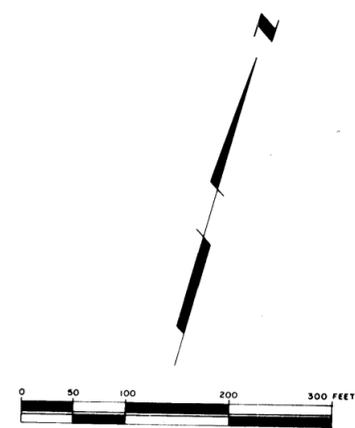

**LEGEND**

- Section Corner
- ⊙ Subdivision Corner
- Block Corner
- Property Line
- ⌒ 20' Cutback