
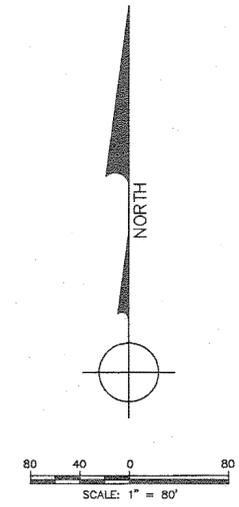


REPLAT OF LOT 2, BLOCK 1  
**WESTRIDGE SUBDIVISION**  
 A SUBDIVISION OF ECTOR COUNTY, TEXAS  
 LOCATED IN THE T&P RR CO SURVEY, BLK 43, T-2-S, SECTION 16, ABSTRACT 616  
 ECTOR COUNTY, TEXAS

15294720

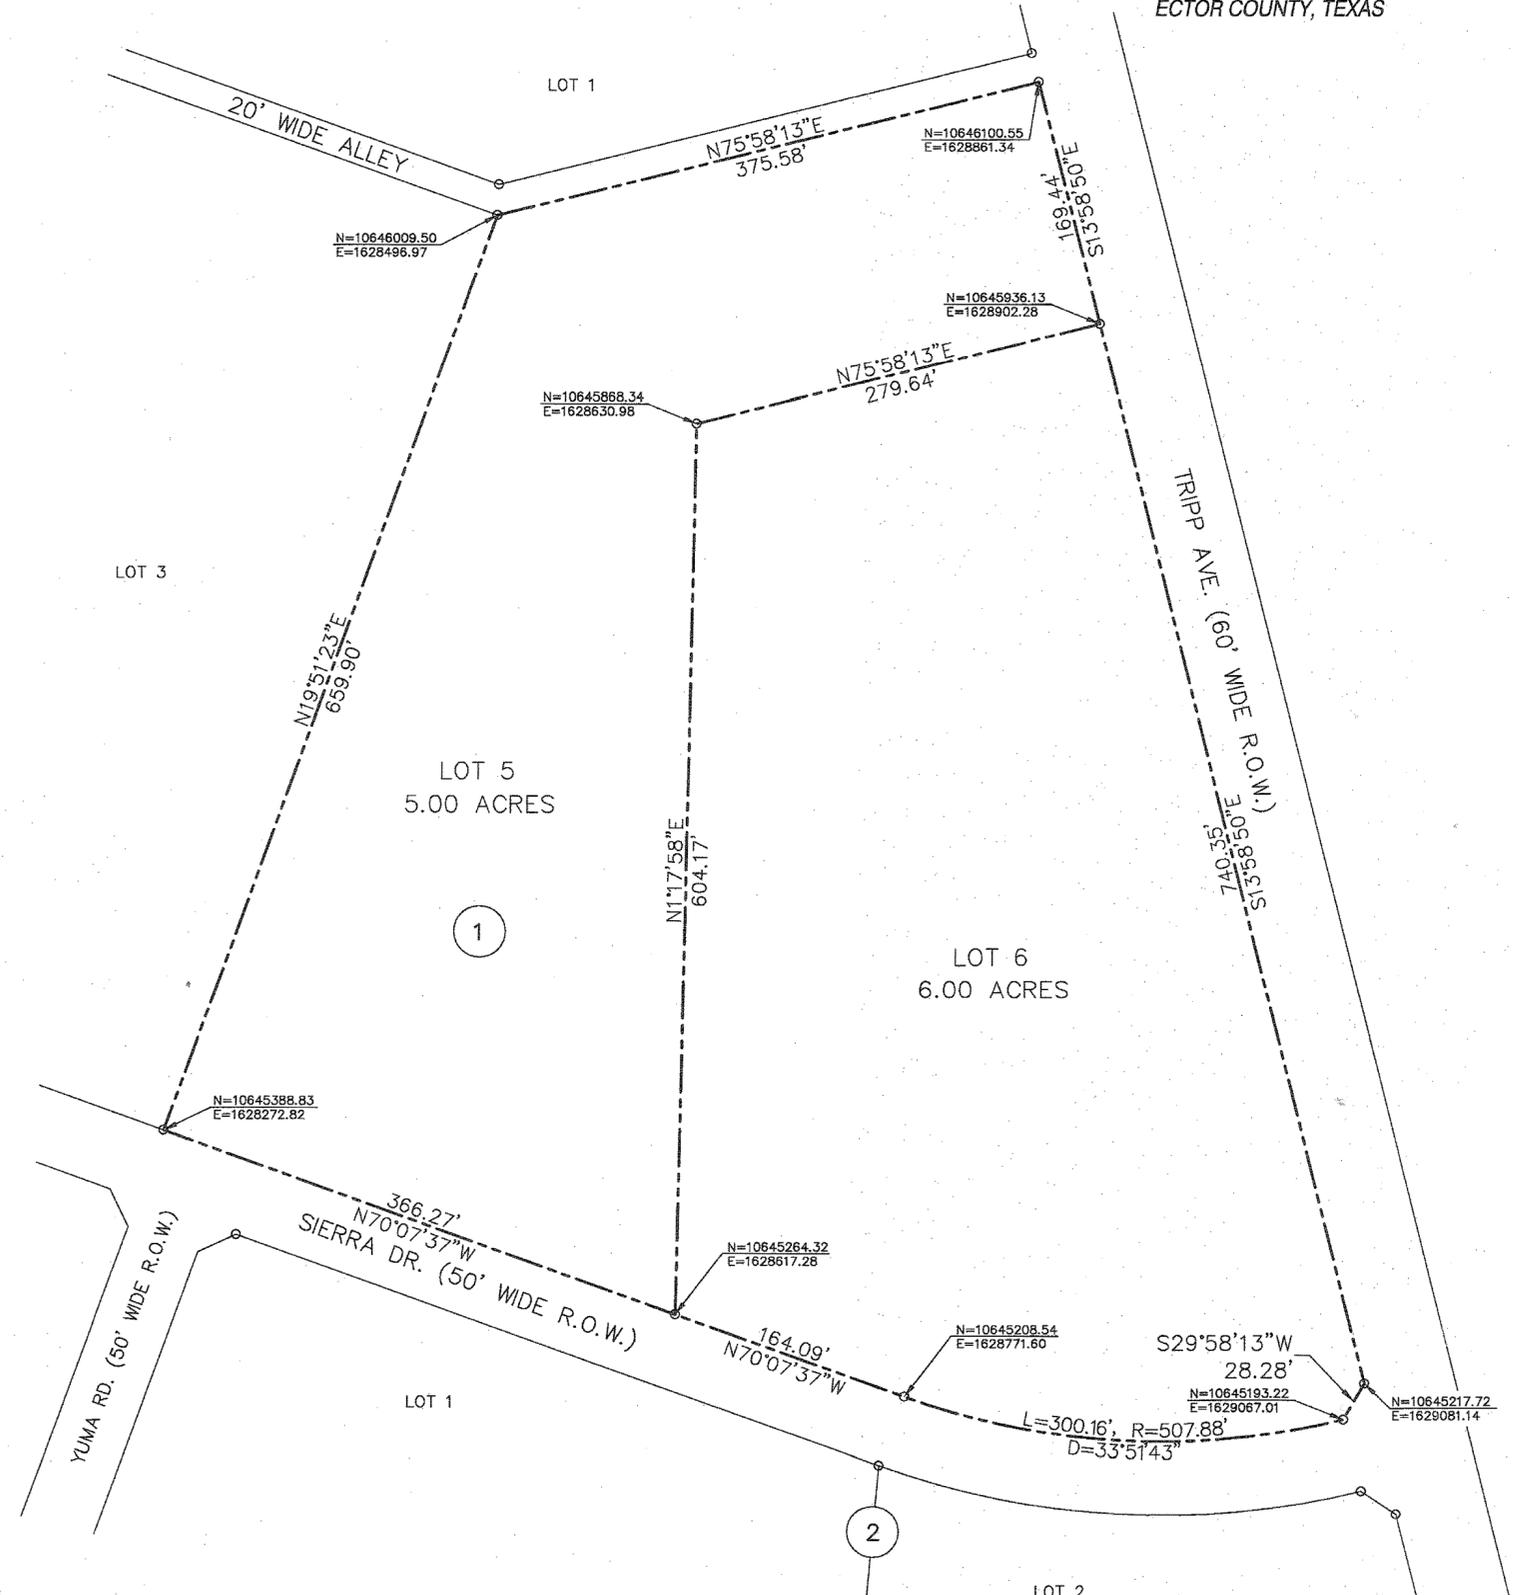

STATE OF TEXAS  
 COUNTY OF ECTOR

KNOW ALL MEN BY THESE PRESENTS THAT WE, THE UNDERSIGNED OWNERS OF THE LAND SHOWN ON THIS PLAT AND DESIGNATED AS LOTS 5 AND 6, BLOCK 1, WESTRIDGE ADDITION, AN ADDITION TO THE CITY OF ODESSA, TEXAS, AND BEING THE LOTS DESCRIBED IN VOLUME 7, PAGE 22, ECTOR COUNTY PLAT RECORDS, AND LOCATED IN SECTION 16, BLOCK 43, T-2-S, T&P RR CO SURVEY, ECTOR COUNTY TEXAS, AND WHOSE NAME IS SUBSCRIBED BELOW, DO HEREBY CAUSE THE SAME TO BE SUBDIVIDED INTO LOTS AS SHOWN HEREON AND DO HEREBY GIVE SUCH EASEMENTS SHOWN HEREON FOR THE PURPOSE AND CONSIDERATION THEREIN EXPRESSED.

BY: *Jose Javier Joya and Agustin Diaz*  
 JOSE JAVIER JOYA and AGUSTIN DIAZ

STATE OF TEXAS  
 COUNTY OF ECTOR

BEFORE ME, THE UNDERSIGNED AUTHORITY, A NOTARY PUBLIC IN AND FOR THE COUNTY OF ECTOR AND THE STATE OF TEXAS ON THIS DAY PERSONALLY APPEARED JOSE JAVIER JOYA AND AGUSTIN DIAZ, KNOWN TO ME TO BE THE PERSONS WHOSE NAMES ARE SUBSCRIBED TO THE FOREGOING INSTRUMENT, AND ACKNOWLEDGED TO ME THAT HE EXECUTED THE SAME FOR THE PURPOSES AND CONSIDERATIONS THEREIN EXPRESSED AND IN THE CAPACITY THEREIN STATED.

GIVEN UNDER MY HAND AND SEAL OF OFFICE ON THIS DAY OF 15 July 2015  
*Delia Nunez*  
 NOTARY PUBLIC IN AND FOR THE STATE OF TEXAS



KNOW ALL MEN BY THESE PRESENTS THAT I, WESLEY C. HUNTER, DO HEREBY CERTIFY THAT I PREPARED THIS PLAT FROM AN ACTUAL AND ACCURATE SURVEY OF THE LAND AND THAT THE CORNER MONUMENTS SHOWN HEREON WERE PROPERLY LOCATED AND PLACED UNDER MY SUPERVISION, IN ACCORDANCE WITH THE SUBDIVISION REGULATIONS OF THE CITY OF ODESSA, TEXAS.

DATED: 7/15 2015  
*Wesley C. Hunter*  
 REGISTERED PROFESSIONAL LAND SURVEYOR




THIS PLAT IS HEREBY APPROVED THIS 22nd DAY OF June, 2015 BY THE ECTOR COUNTY COMMISSIONERS COURT.

*Susan Redford*  
 SUSAN REDFORD,  
 COUNTY JUDGE OF ECTOR COUNTY

FILED FOR RECORD THIS 23rd DAY OF July, 2015 2:08 P.M.  
 RECORDED THIS 23rd DAY OF July, 2015 2:08 A.M., IN  
 CABINET B, PAGE 165A, ECTOR COUNTY PLAT RECORDS.

*Linda Nancy*  
 LINDA NANCY,  
 COUNTY CLERK OF ECTOR COUNTY, TEXAS

NOTES:  
 1. ALL COORDINATES AND BEARINGS SHOWN HEREON ARE REFERENCED TO THE TEXAS PLANE COORDINATE SYSTEM, NORTH AMERICAN DATUM OF 1983, CENTRAL ZONE.  
 2. SELLING A PORTION OF THIS ADDITION BY METES AND BOUNDARS MAY BE A VIOLATION OF CITY OR COUNTY ORDINANCE AND STATE LAW AND SUBJECT TO FINES AND WITHHOLDING OF UTILITIES AND BUILDING PERMITS.  
 3. ACCORDING TO THE FEMA FLOOD INSURANCE RATE MAP FOR ECTOR COUNTY, TEXAS, MAP NUMBER 48185C0310E, REVISED MARCH 16, 2012, SHOWS THIS TRACT TO BE IN ZONE "X", AREAS DETERMINED TO BE OUTSIDE THE 0.2% ANNUAL CHANCE FLOODPLAIN.

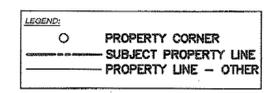

**EXPLORER SURVEYING, LLC**  
 BLAZING NEW TRAILS  
 602 N. BAIRD ST., STE 103, MIDLAND, TX 79701  
 (432) 620-1529 WWW.EXPSURVEY.COM  
 FIRM # 10104098 REGULATED BY THE TEXAS BOARD OF PROFESSIONAL LAND SURVEYING