
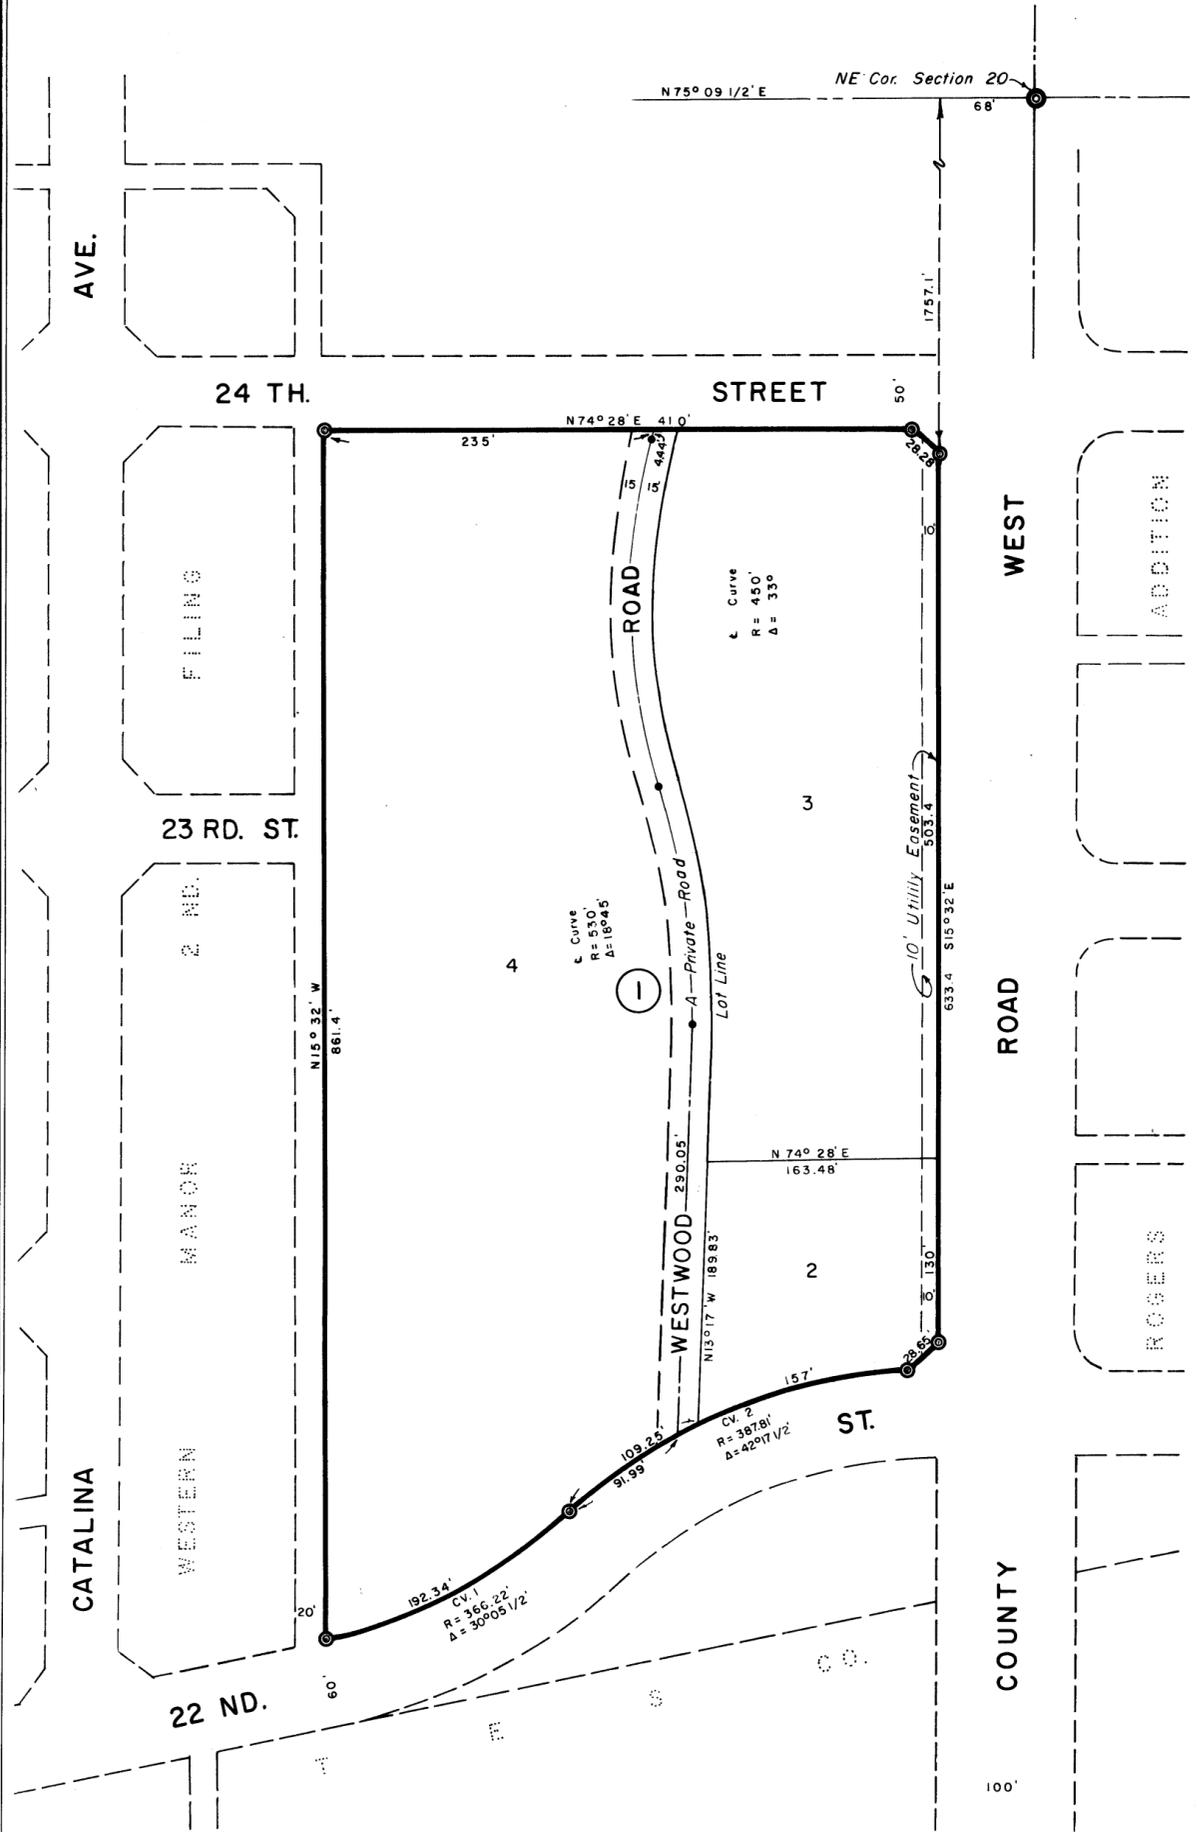



REPLAT OF  
LOT 1, BLOCK 1,  
**WESTWOOD ADDITION**  
ODESSA, TEXAS

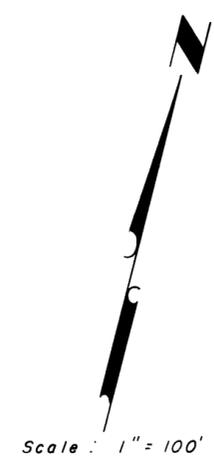

STATE OF TEXAS:  
COUNTY OF ECTOR:  
I, KENNETH E. ESMOND, A REGISTERED PUBLIC SURVEYOR OF THE STATE OF TEXAS DO  
HEREBY CERTIFY THAT THE PLAT HEREON OF REPLAT OF LOT 1, BLOCK 1, WESTWOOD ADDITION  
REPRESENTS A SURVEY MADE BY ME ON THE GROUND AND THAT THE LINES AND DIMENSIONS  
ARE TRUE AND CORRECT TO THE BEST OF MY KNOWLEDGE AND BELIEF.

DATED: FEBRUARY, 1963.

*Kenneth E. Esmond*  
KENNETH E. ESMOND

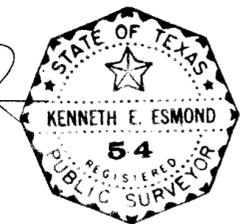

STATE OF TEXAS:  
COUNTY OF ECTOR:  
KNOW ALL MEN BY THESE PRESENTS  
THAT WE, THE UNDERSIGNED, BEING THE PRESENT OWNERS OF LOT 1, BLOCK 1, WESTWOOD  
ADDITION, ODESSA, TEXAS, HAVE CAUSED THE SAME TO BE RESURVEYED AND REPLATTED  
AS SHOWN ON THE PLAT HEREON AND DO HEREBY DESIGNATE SAID PLAT AS REPLAT OF  
LOT 1, BLOCK 1, WESTWOOD ADDITION, ODESSA, TEXAS.

WITNESS OUR HANDS AT ODESSA, TEXAS, ON THIS 19<sup>th</sup> DAY OF Feb. 1963.

G. & H. DEVELOPMENT CO., INC.

BY: *Al H. German* ATTEST: *B. J. Clark*  
AL H. GERMAN (PRESIDENT) B. J. CLARK (SECRETARY)

STATE OF TEXAS:  
COUNTY OF ECTOR:  
BEFORE ME THE UNDERSIGNED AUTHORITY  
A NOTARY PUBLIC IN AND FOR ECTOR COUNTY, TEXAS, ON THIS DAY PERSONALLY  
APPEARED AL H. GERMAN, KNOWN TO ME TO BE THE PERSON WHOSE NAME IS SUBSCRIBED TO  
THE FOREGOING INSTRUMENT AND ACKNOWLEDGED TO ME THAT THE SAME WAS THE ACT OF  
G & H DEVELOPMENT CO., INC. A TEXAS CORPORATION AND THAT HE EXECUTED THE SAME AS  
THE ACT OF SAID CORP. FOR THE PURPOSE AND CONSIDERATIONS THEREIN EXPRESSED AND IN  
THE CAPACITY THEREIN STATED.

GIVEN UNDER MY HAND AND SEAL OF OFFICE ON THIS 19<sup>th</sup> DAY OF Feb. 1963.

*Jesse L. Smith Jr.*  
NOTARY PUBLIC IN AND FOR ECTOR COUNTY, TEXAS

THIS PLAT OF REPLAT OF LOT 1, BLOCK 1, WESTWOOD ADDITION, ODESSA, TEXAS IS  
HEREBY APPROVED.  
DATED: Feb. 12, 1963.

APPROVED: *Arreston Parks* MAYOR  
APPROVED: *W. E. Rowlett* CITY MANAGER  
NOTED BY: *Emil F. Beck* CITY PLANNING BOARD  
NOTED BY: *H. Dale Williamson* CITY PLANNING ENGINEER  
NOTED BY: *Paul M. West* CITY ENGINEER  
ATTEST: *Raymond F. Hogue* CITY SECRETARY

FILED FOR RECORD ON THIS 20<sup>th</sup> DAY OF February 1963, AT 1 P.M.  
RECORDED THIS 20<sup>th</sup> DAY OF February 1963, AT 1 P.M. IN VOL. 11,  
PAGE 33, ECTOR COUNTY PLAT RECORDS.

*Edna Smith*  
COUNTY CLERK OF ECTOR COUNTY, TEXAS  
*By June Drissner, Deputy*