


REPLAT OF
 LOT 3, BLOCK I,
 OF THE REPLAT OF LOT I, BLK. I,
WESTWOOD ADDITION
 ODESSA, TEXAS

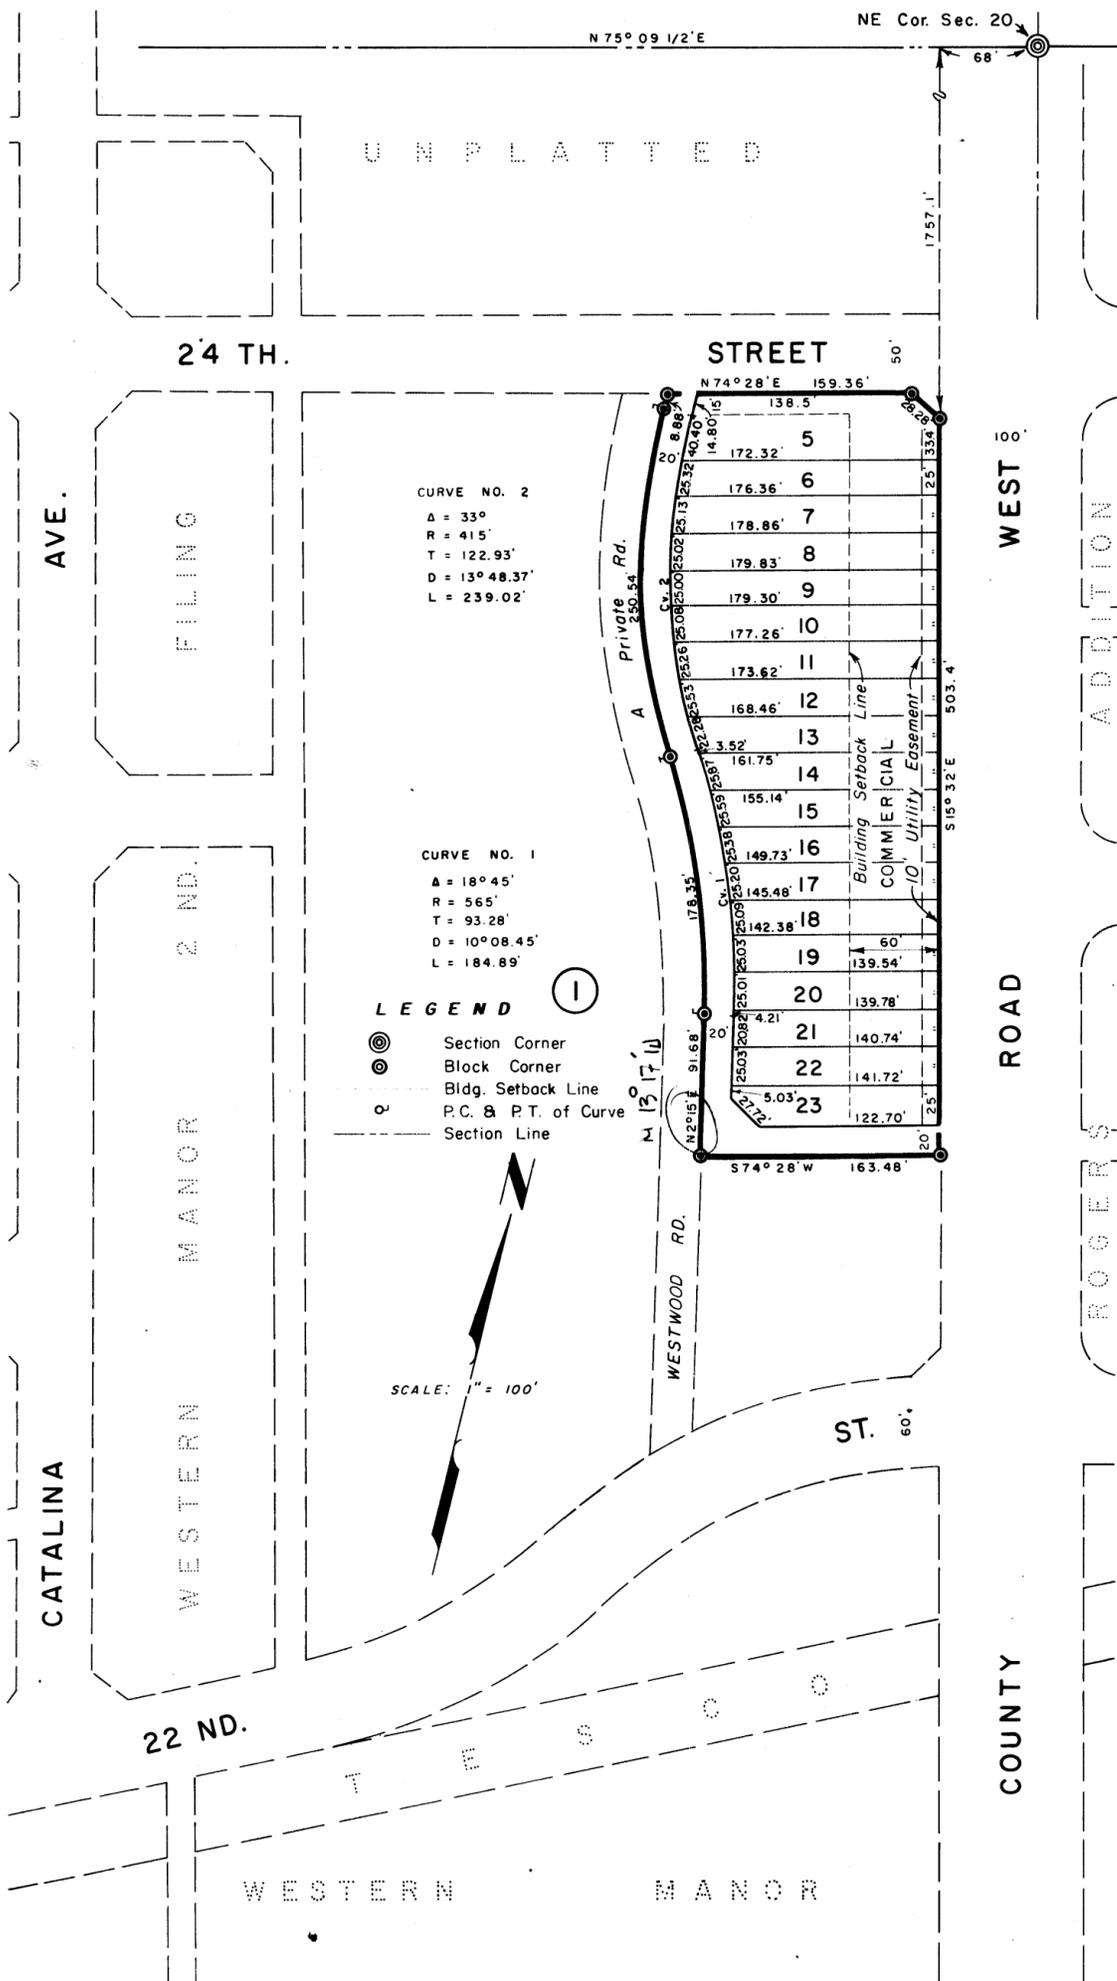

STATE OF TEXAS:
 COUNTY OF ECTOR:

I, KENNETH E. ESMOND, A REGISTERED PUBLIC SURVEYOR OF THE STATE OF TEXAS DO HEREBY CERTIFY THAT THIS PLAT REPRESENTS A SURVEY MADE BY ME ON THE GROUND AND THAT THE LINES AND DIMENSIONS ARE TRUE AND CORRECT TO THE BEST OF MY KNOWLEDGE AND BELIEF.

DATED: July 1966

Kenneth E. Esmond
 KENNETH E. ESMOND
 PUBLIC SURVEYOR

STATE OF TEXAS:
 COUNTY OF ECTOR:

KNOW ALL MEN BY THESE PRESENTS

THAT I, THE UNDERSIGNED, BEING THE PRESENT OWNER OF THE ABOVE DESCRIBED PROPERTY DO HEREBY CAUSE THE SAME TO BE PLATTED AS SHOWN HEREON AND DO HEREBY DESIGNATE SAID PLAT AS "REPLAT OF LOT 3, BLOCK I, OF THE REPLAT OF LOT I, BLK. I, WESTWOOD ADDITION," ODESSA, TEXAS, AND DO HEREBY DEDICATE THE ALLEY & UTILITY EASE, TO THE PUBLIC FOR ITS USE, BUT IN THE EVENT SAID ALLEY & UTILITY EASE CEASE TO BE USED AS SUCH THE TITLE THERETO SHALL REVERT TO ME MY HEIRS AND ASSIGNS.

WITNESS MY HAND AT ODESSA, TEXAS ON THIS 3rd DAY OF August 1966

S. M. Yudin
 S. M. YUDIN

STATE OF TEXAS:
 COUNTY OF ECTOR:

A NOTARY PUBLIC IN AND FOR THE STATE OF TEXAS, ON THIS DAY PERSONALLY APPEARED, S. M. YUDIN, KNOWN TO ME TO BE THE PERSON WHOSE NAME IS SUBSCRIBED TO THE FOREGOING INSTRUMENT AND ACKNOWLEDGED TO ME THAT HE EXECUTED THE SAME FOR THE PURPOSES AND CONSIDERATIONS THEREIN EXPRESSED.

GIVEN UNDER MY HAND AND SEAL OF OFFICE ON THIS 3rd DAY OF August 1966.

Jane L. Smart Jr.
 NOTARY PUBLIC

THIS PLAT IS HEREBY APPROVED ON THIS 14 DAY OF June 1966.

APPROVED: *Chas L. Walker* CHAIRMAN PLANNING BOARD APPROVED: *Quentin Cook* MAYOR

NOTED BY: *J. H. Wilkerson* CITY PLANNING ENGINEER NOTED BY: *W. E. Parris* CITY MANAGER

NOTED BY: *Paul M. West* CITY ENGINEER ATTEST: *Jewel Saunders* CITY SECRETARY

FILED FOR RECORD ON THIS 5 DAY OF Aug. 1966, AT 3 P.M. RECORDED THIS 5 DAY OF Aug 1966, AT 3 P.M. IN VOL. 13, PAGE 36, ECTOR COUNTY, PLAT RECORDS.

Edna Smith
 COUNTY CLERK