

WESTWOOD ADDITION

AN ADDITION TO THE CITY OF ODESSA, TEXAS

BEING A SUBDIVISION OF 7.43 ACRES OF LAND IN
SEC. 20, BLK. 42, T.2-S, T&P RR CO. SURVEY,
ECTOR COUNTY, TEXAS



STATE OF TEXAS:
COUNTY OF ECTOR:

I, KENNETH E. ESMOND, A REGISTERED PUBLIC SURVEYOR OF THE STATE OF TEXAS DO HEREBY CERTIFY THAT THE PLAT HEREON OF WESTWOOD ADDITION, REPRESENTS A SURVEY MADE BY ME ON THE GROUND AND THAT THE LINES AND DIMENSIONS ARE TRUE AND CORRECT TO THE BEST OF MY KNOWLEDGE AND BELIEF.

DATED: JUNE, 1962

Kenneth E. Esmond
KENNETH E. ESMOND
REGISTERED PUBLIC SURVEYOR

STATE OF TEXAS:
COUNTY OF ECTOR:

KNOW ALL MEN BY THESE PRESENTS

THAT WE, THE UNDERSIGNED, BEING THE PRESENT OWNERS OF 7.43 ACRES OF LAND IN SECTION 20, BLOCK 42, T.2-S, T&P RR CO. SURVEY, ECTOR COUNTY, TEXAS, HAVE CAUSED THE SAME TO BE SUBDIVIDED AS SHOWN ON THE PLAT HEREON AND DO HEREBY DESIGNATE SUCH PLAT AS WESTWOOD ADDITION, AND DO HEREBY DEDICATE THOSE PORTIONS OF THE STREETS AS SHOWN HEREON TO THE PUBLIC FOR ITS USE, BUT IN THE EVENT SAID PORTIONS OF STREETS CEASE TO BE USED AS SUCH THE TITLE THERETO SHALL REVERT TO US OUR HEIRS AND ASSIGNS.

WITNESS OUR HANDS AT ODESSA, TEXAS, ON THIS 11th DAY OF Sept, 1962.

G. & H. DEVELOPMENT CO., INC.

BY: *Al H. German* AL. H. GERMAN (PRESIDENT) ATTEST: *B. J. Clark* B. J. CLARK (SECRETARY)

STATE OF TEXAS:
COUNTY OF ECTOR:

BEFORE ME THE UNDERSIGNED AUTHORITY

A NOTARY PUBLIC IN AND FOR ECTOR COUNTY, TEXAS, ON THIS DAY PERSONALLY APPEARED AL. H. GERMAN, KNOWN TO ME TO BE THE PERSON WHOSE NAME IS SUBSCRIBED TO THE FOREGOING INSTRUMENT AND ACKNOWLEDGED TO ME THAT THE SAME WAS THE ACT OF G. & H. DEVELOPMENT CO., INC. A TEXAS CORPORATION AND THAT HE EXECUTED THE SAME AS THE ACT OF SAID CORP., FOR THE PURPOSE AND CONSIDERATIONS THEREIN EXPRESSED AND IN THE CAPACITY THEREIN STATED.

GIVEN UNDER MY HAND AND SEAL OF OFFICE ON THIS 11th DAY OF Sept, 1962.


Gene L. Smith Jr.
NOTARY PUBLIC IN AND FOR ECTOR CO., TEXAS

THIS PLAT OF WESTWOOD ADDITION IS HEREBY APPROVED. DATED: June 12, 1962.

APPROVED: *Clayton Cook* MAYOR APPROVED: *W. E. Lewis* CITY MANAGER

NOTED BY: *Emil F. Beck* CITY PLANNING BOARD NOTED BY: *H. Dale Williamson* CITY PLANNING ENGINEER

NOTED BY: *Paul West* CITY ENGINEER ATTEST: *Raymond F. Jumper* CITY SECRETARY

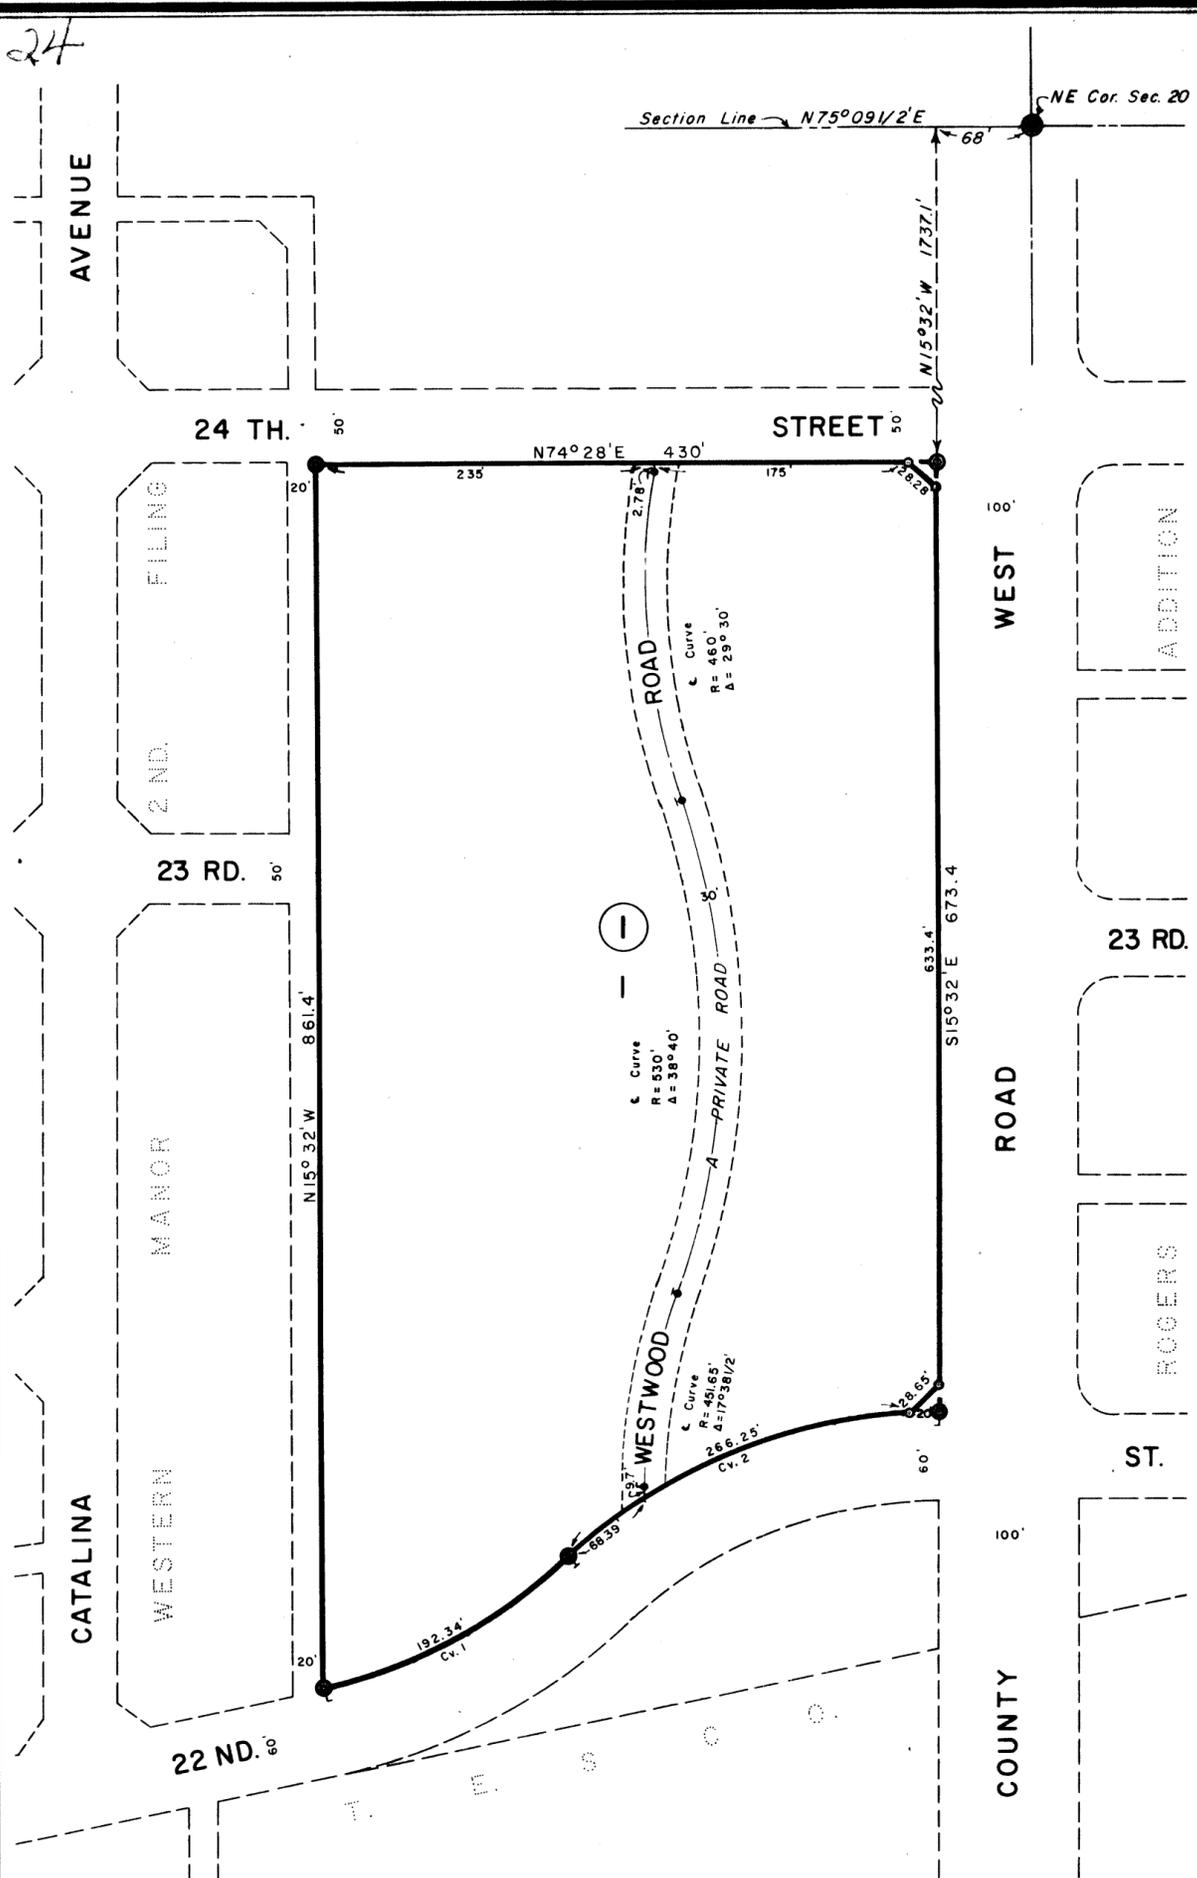

CURVE NO.	Δ	D	R	T	L
1	30°05'1/2"	15°38.7'	366.22'	98.44'	192.34'
2	42°17'1/2"	14°46.4'	387.81'	150.0'	286.25'

FILED FOR RECORD ON THIS 18 DAY OF Sept, 1962, AT 3 P.M. RECORDED THIS 18 DAY OF Sept, 1962, AT 3 P.M. IN VOL. 11, PAGE 24, ECTOR COUNTY PLAT RECORDS.

Edna Smith
COUNTY CLERK OF ECTOR COUNTY, TEXAS