


WILLIS ADDITION 2ND FILING

BEING A 3.69 ACRE TRACT OF LAND IN
SECTION 32, BLOCK 42 T2S, T.8P RY. CO. SURVEY
ECTOR COUNTY, TEXAS

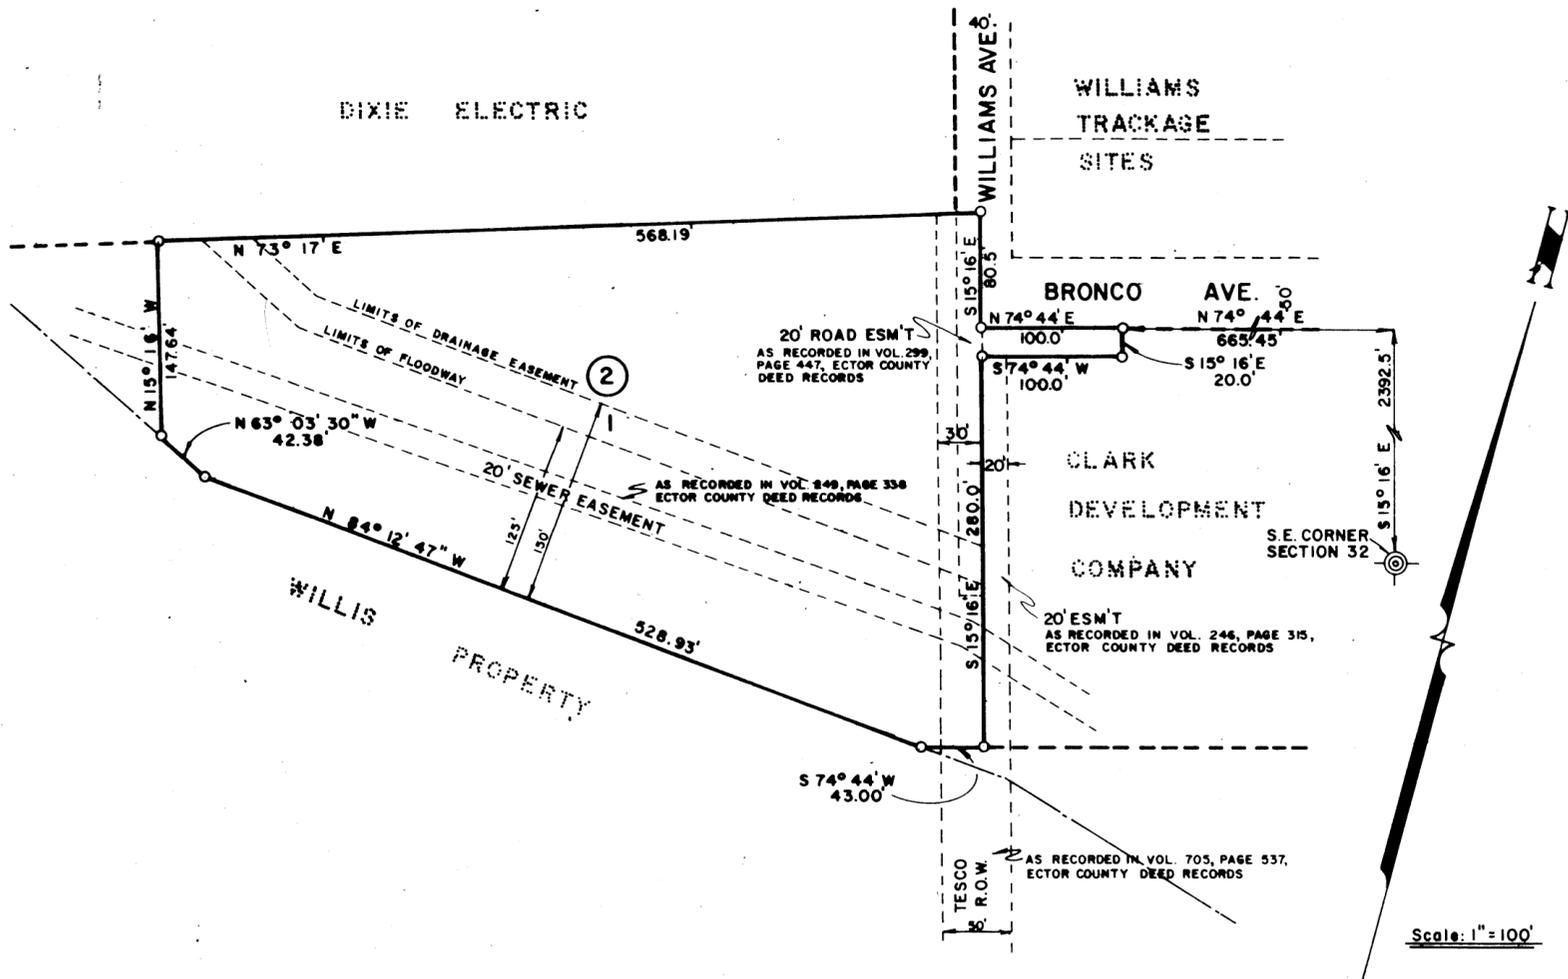

LEGEND

- TRACT CORNER
- PROPERTY BOUNDARY LINE
- ⊙ SECTION CORNER
- CENTER-LINE OF MONAHANS DRAW

A PORTION OF THIS SUBDIVISION LIES WITHIN THE
100-YEAR FLOOD PLAIN OF MONAHANS DRAW, AS SET
OUT BY THE U.S. ARMY CORPS OF ENGINEERS IN 1975.
REQUIRED FINISHED FLOOR ELEVATION IS 2888.5

Scale: 1" = 100'

CERTIFICATE OF DIRECTOR OF PUBLIC WORKS

I HEREBY CERTIFY THAT ALL REQUIREMENTS OF THE "URBAN DEVELOPMENT ORDINANCE" CONCERNING SUBMISSION AND/OR APPROVAL OF INFORMATION AND DATA TO THE DIRECTOR OF PUBLIC WORKS AND THE CITY ENGINEER, REQUIRED FOR FINAL PLAT APPROVAL, HAVE BEEN COMPLIED WITH FOR THIS SUBMISSION.

DATED: July 27, 1978

Bryan N. Henderson
BRYAN N. HENDERSON, DIRECTOR OF PUBLIC WORKS

APPROVED THIS 13 DAY OF July, 1978, BY THE PLANNING BOARD, CITY OF ODESSA, TEXAS

Arthur F. Lish
ARTHUR F. LISH, CHAIRMAN

Judy Miller
JUDY MILLER, DIRECTOR OF PLANNING

APPROVED THIS 25th DAY OF July, 1978, BY THE CITY COUNCIL, CITY OF ODESSA, TEXAS

M.R. McManigle, Jr., MAYOR Kerry Sweatt, CITY MANAGER Tena Walker, CITY SECRETARY

FILED FOR RECORD THIS 2nd DAY OF August, 1978, AT 4 P.M. RECORDED THIS 2nd DAY OF August, 1978, AT 4 P.M., IN VOLUME 19, PAGE 41, ECTOR COUNTY PLAT RECORDS.

Sucille Wob
COUNTY CLERK OF ECTOR COUNTY, TEXAS

THE STATE OF TEXAS :
COUNTY OF ECTOR :

KNOW ALL MEN BY THESE PRESENTS:

THAT WILLIS BROTHERS, BEING THE PRESENT OWNERS OF THE TRACT OF LAND SHOWN HEREON, HAVE CAUSED THE SAME TO BE SUBDIVIDED AND DESIGNATED AS "WILLIS ADDITION 2ND FILING," AN ADDITION TO THE CITY OF ODESSA, ECTOR COUNTY, TEXAS, HEREBY DEDICATE TO THE USE OF THE PUBLIC FOREVER ALL STREETS, ALLEYS, WATER COURSES, DRAINS, EASEMENTS AND PUBLIC PLACES SHOWN HEREON, FOR THE PURPOSE AND CONSIDERATION HEREIN EXPRESSED, AND AN EASEMENT OF INGRESS AND EGRESS FOR GARBAGE AND TRASH COLLECTION PURPOSES IS HEREBY GRANTED.

WILLIS BROTHERS
By: J. Jerome Willis
J. Jerome Willis, Partner

THE STATE OF TEXAS :
COUNTY OF ECTOR :

BEFORE ME, THE UNDERSIGNED AUTHORITY, A NOTARY PUBLIC IN AND FOR ECTOR COUNTY, TEXAS, ON THIS PERSONALLY APPEARED J. JEROME WILLIS, KNOWN TO ME TO BE THE PERSON AND OFFICER WHOSE NAME IS SUBSCRIBED TO THE FOREGOING INSTRUMENT, AND ACKNOWLEDGED TO ME THAT THE SAME WAS THE ACT OF SAID WILLIS BROS., AND THAT HE EXECUTED THE SAME FOR THE PURPOSE AND IN THE CAPACITY THEREIN STATED.

GIVEN UNDER MY HAND AND SEAL OF OFFICE THIS 3rd DAY OF July, 1978.

Bernice F. Johnson
Notary Public in and for Ector County, Texas

KNOW ALL MEN BY THESE PRESENTS:

THAT I, GARY N. HANER, DO HEREBY CERTIFY THAT I PREPARED THIS PLAT FROM AN ACCURATE AND ACCURATE SURVEY OF THE LAND AND THAT THE CORNER MONUMENTS SHOWN HEREON WERE EARLY PLACED UNDER MY SUPERVISION.

DATED July 3, 1978

Gary N. Haner
Gary N. Haner
Registered Professional Engineer