


R.W.  
O.K. 1st

23

# WILLIS ADDITION 3RD FILING

BEING 21.77 AND 0.987 ACRES OF LAND  
IN SECTION 32, BLOCK 42, T-2-S, T&P. RY. CO. SURVEY  
ECTOR CO. TEXAS

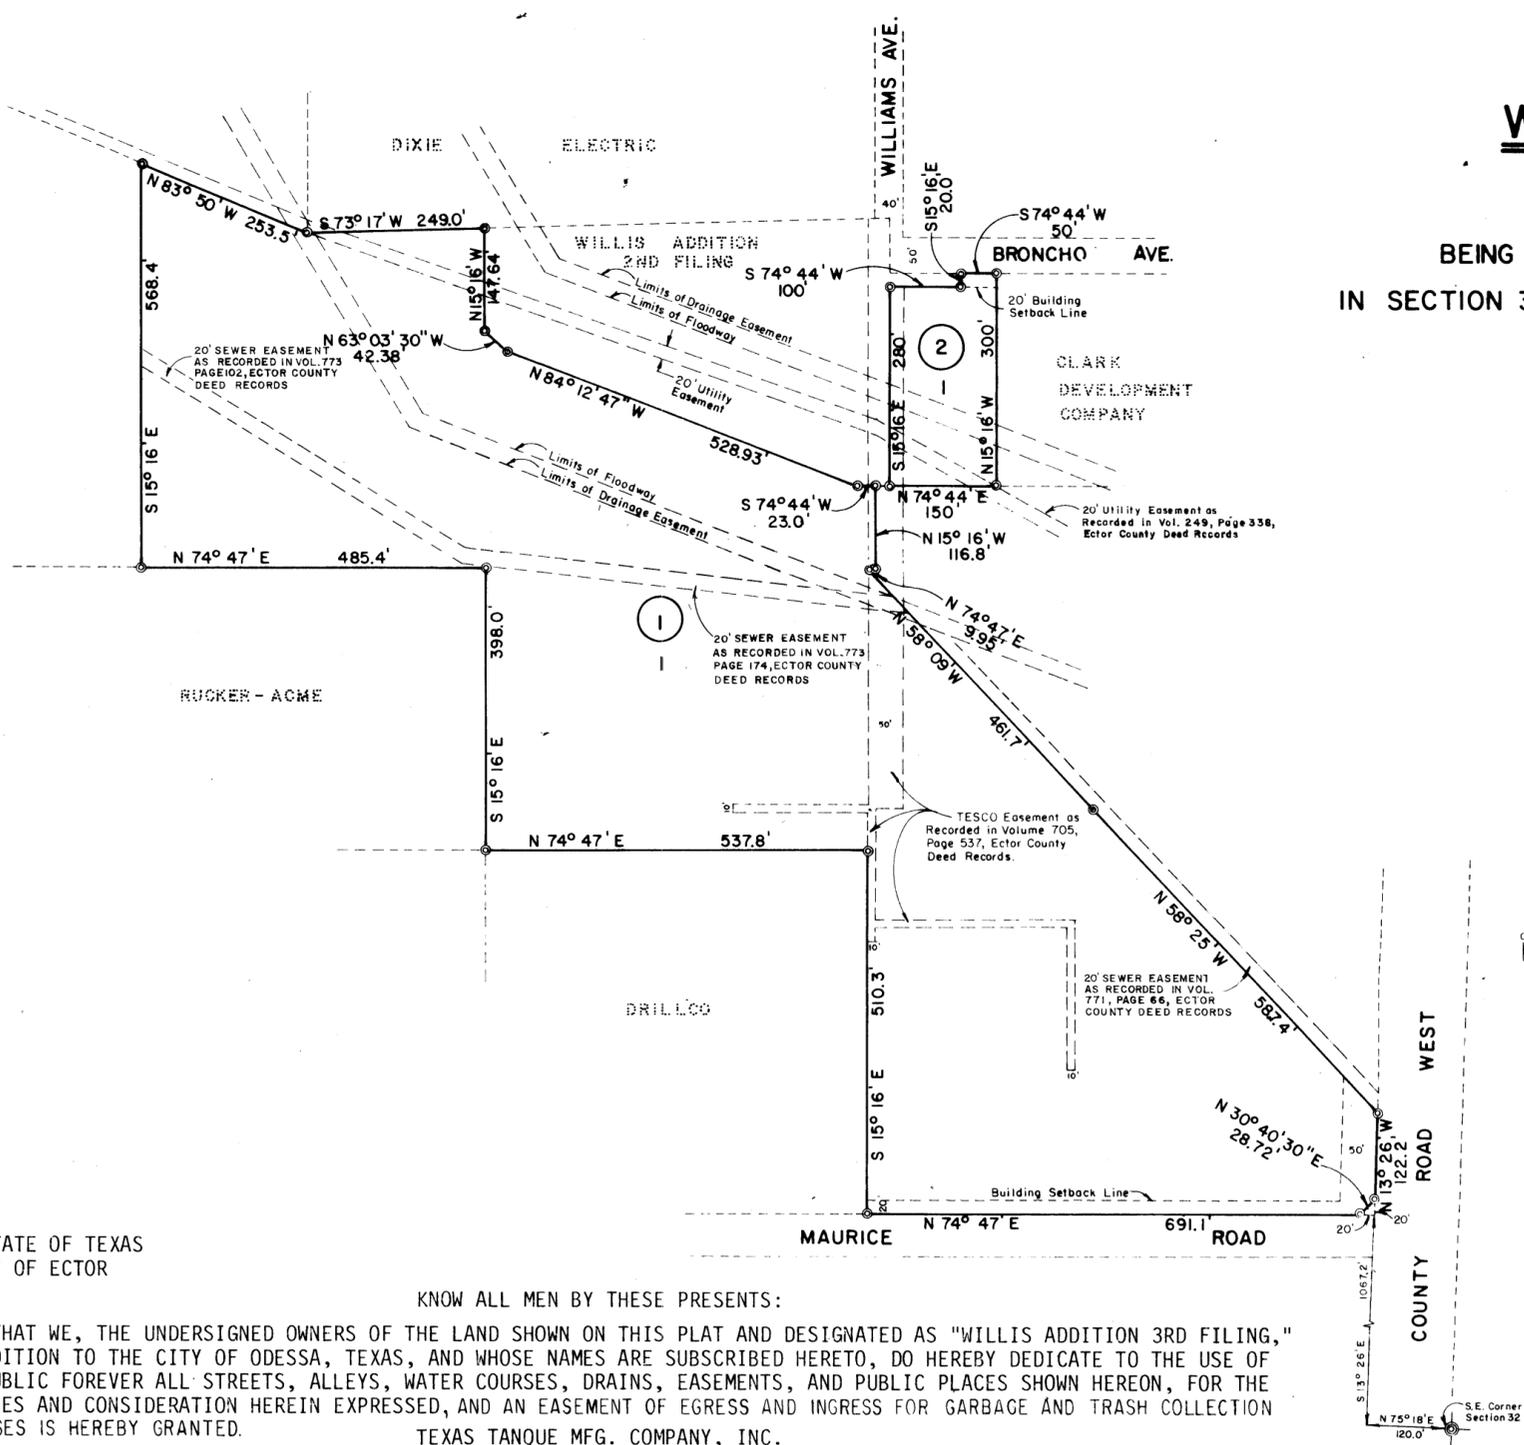

### LEGEND

- Subdivision Corner
- Subdivision Boundary Line
- ⊙ Section Corner

**NOTE:**  
A MAJORITY OF THIS PLAT LIES WITHIN THE 100 YEAR FLOOD PLAIN AS DEFINED BY THE U.S. ARMY CORP OF ENGINEERS. MINIMUM FINISHED FLOOR ELEVATIONS ARE REQUIRED.

THE STATE OF TEXAS  
COUNTY OF ECTOR

KNOW ALL MEN BY THESE PRESENTS:

THAT WE, THE UNDERSIGNED OWNERS OF THE LAND SHOWN ON THIS PLAT AND DESIGNATED AS "WILLIS ADDITION 3RD FILING," AN ADDITION TO THE CITY OF ODESSA, TEXAS, AND WHOSE NAMES ARE SUBSCRIBED HERETO, DO HEREBY DEDICATE TO THE USE OF THE PUBLIC FOREVER ALL STREETS, ALLEYS, WATER COURSES, DRAINS, EASEMENTS, AND PUBLIC PLACES SHOWN HEREON, FOR THE PURPOSES AND CONSIDERATION HEREIN EXPRESSED, AND AN EASEMENT OF EGRESS AND INGRESS FOR GARBAGE AND TRASH COLLECTION PURPOSES IS HEREBY GRANTED.

TEXAS TANQUE MFG. COMPANY, INC.  
By: Robert H. Schneider  
ROBERT H. SCHNEIDER  
SECRETARY-TREASURER

THE STATE OF TEXAS  
COUNTY OF ECTOR

BEFORE ME, THE UNDERSIGNED AUTHORITY, A NOTARY PUBLIC IN AND FOR ECTOR COUNTY, TEXAS, ON THIS DAY PERSONALLY APPEARED ROBERT H. SCHNEIDER, KNOWN TO ME TO BE THE PERSON AND OFFICER WHOSE NAME IS SUBSCRIBED TO THE FOREGOING INSTRUMENT, AND ACKNOWLEDGED TO ME THAT THE SAME WAS THE ACT OF THE SAID TEXAS TANQUE MFG. COMPANY, INC., A TEXAS CORPORATION, AND THAT HE EXECUTED THE SAME AS THE ACT OF SAID CORPORATION, FOR THE PURPOSES AND CONSIDERATIONS THEREIN EXPRESSED, AND IN THE CAPACITY THEREIN STATED.

GIVEN UNDER MY HAND AND SEAL OF OFFICE THIS 1st DAY OF October, 1979.

Bernice F. Johnson  
NOTARY PUBLIC IN AND FOR ECTOR COUNTY, TEXAS

APPROVED THIS 14th DAY OF October, 1979, BY THE PLANNING BOARD OF THE CITY OF ODESSA, TEXAS.

Art F. High  
CHAIRMAN

Judy L. Miller  
DIRECTOR OF PLANNING

APPROVED THIS 12th DAY OF October, 1979, BY THE CITY COUNCIL OF THE CITY OF ODESSA, TEXAS.

M. J. McManis  
MAYOR

Ken Smith  
CITY MANAGER

Jenifer Walker  
CITY SECRETARY

KNOW ALL MEN BY THESE PRESENTS:

THAT I, GARY N. HANER, DO HEREBY CERTIFY THAT I PREPARED THIS PLAT FROM AN ACTUAL AND ACCURATE SURVEY OF THE LAND, AND THAT THE CORNER MONUMENTS SHOWN HEREON WERE PROPERLY PLACED UNDER MY SUPERVISION.

DATED: September 29, 1979

Gary N. Haner  
REGISTERED PROFESSIONAL ENGINEER

CERTIFICATE OF DIRECTOR OF PUBLIC WORKS:

I HEREBY CERTIFY THAT ALL REQUIREMENTS OF THE "URBAN DEVELOPMENT ORDINANCE," CONCERNING SUBMISSION AND/OR APPROVAL OF INFORMATION AND DATA TO THE DIRECTOR OF PUBLIC WORKS AND THE CITY ENGINEER, REQUIRED FOR FINAL PLAT APPROVAL, HAVE BEEN COMPLIED WITH FOR THIS SUBMISSION.

DATED: Oct. 23, 1979

Bob L. Hanover  
DIRECTOR OF PUBLIC WORKS

APPROVED THIS 12th DAY OF NOVEMBER, 1979, BY THE ECTOR COUNTY COMMISSIONERS COURT:

Gary L. Watkins  
GARY L. WATKINS, COUNTY JUDGE

FILED FOR RECORD THIS 12 DAY OF Nov., 1979, AT 2 P M.

RECORDED THIS 12 DAY OF Nov., 1979, AT 2 P M., IN VOLUME 21, PAGE 23, ECTOR COUNTY PLAT RECORDS.

Lucille H. Hays  
COUNTY CLERK OF ECTOR COUNTY, TEXAS