


# J. J. WILSON ADDITION

TO THE  
CITY OF ODESSA  
ECTOR COUNTY, TEXAS

Scale: 1" = 200'



LOCATED IN THE N.E ¼ SECTION 33  
BLOCK 42, T-2-S, T. & P. RY. CO. SURVEY

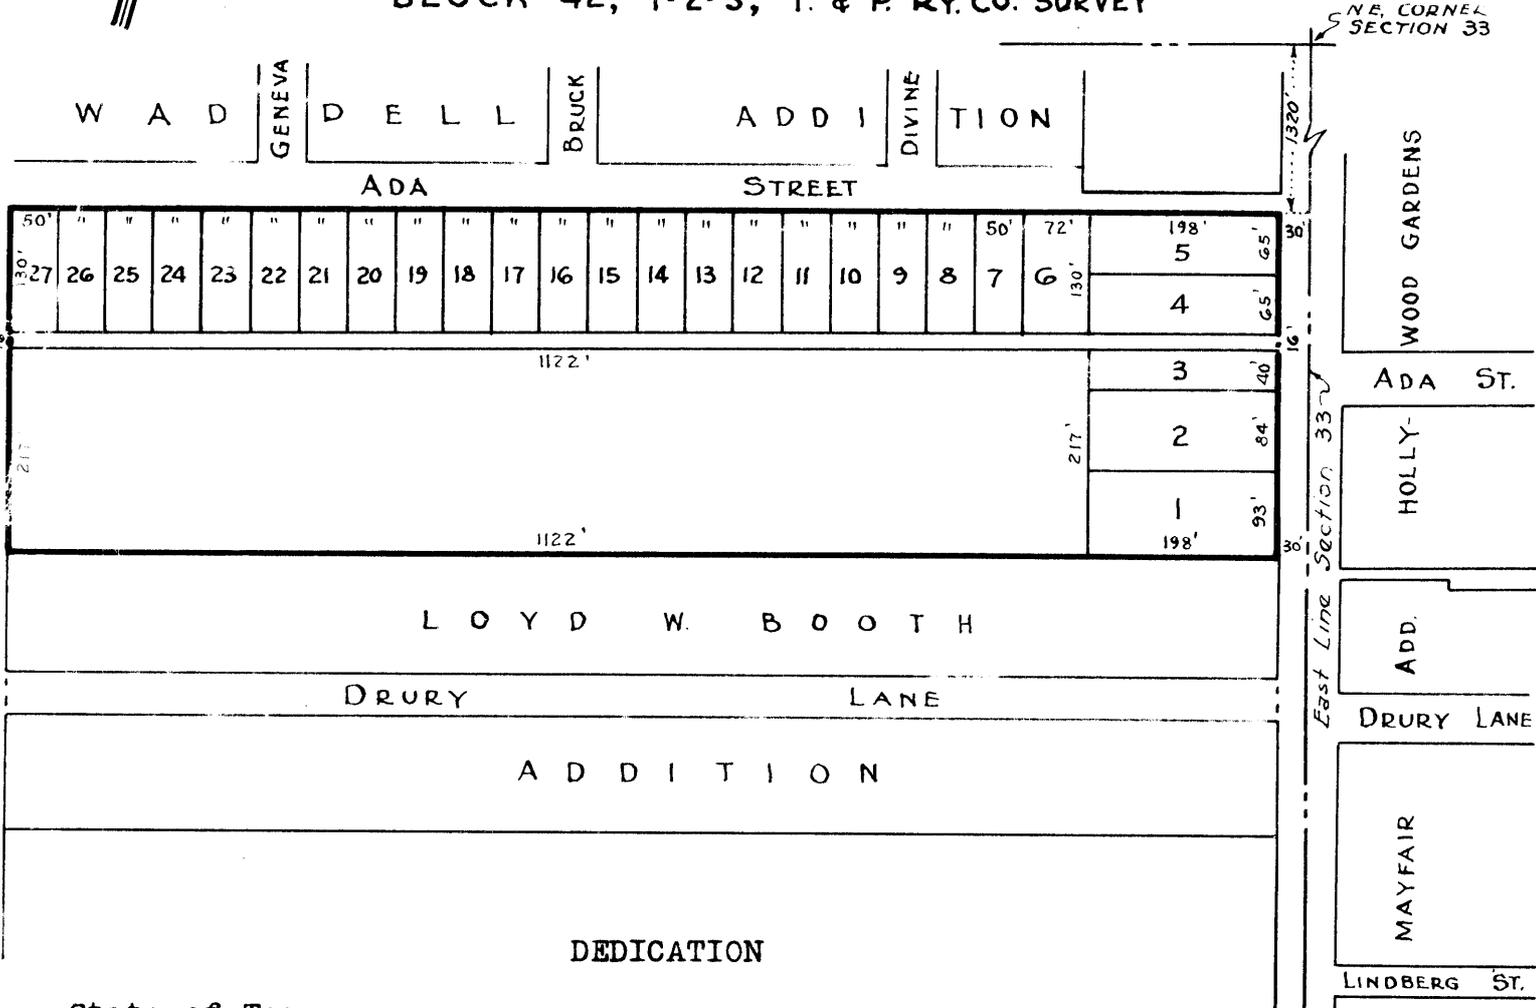

### DEDICATION

State of Texas  
County of Ector

KNOW ALL MEN BY THESE PRESENTS: That we, J. J. Wilson and wife Maudie Elizabeth Wilson being the present owners of the North 11 acres of that certain 20 acre tract of land conveyed by Ella McCracken to J. J. Wilson and G. G. Henley by deed dated June 22, 1943 and recorded in Volume 76, Page 502 of the Ector County Deed Records have caused same to be subdivided into lots as shown on the above plat and have designated same as "J. J. WILSON ADDITION" and we hereby dedicate the 16 feet alley as shown above to the public for public use.

Witness our hands this \_\_\_\_\_ day of May, A. D. 1945

THE STATE OF TEXAS, )  
COUNTY OF ECTOR )

BEFORE ME, the undersigned, a Notary Public in and for said County and State, on this day personally appeared J. J. Wilson and Maudie Elizabeth Wilson, his wife, both known to me to be the persons whose names are subscribed to the foregoing instrument, and acknowledged to me that they each executed the same for the purposes and consideration therein expressed, and the said Maudie Elizabeth Wilson, wife of the said J. J. Wilson having been examined by me privily and apart from her husband, and having the same fully explained to her, she, the said Maudie Elizabeth Wilson acknowledged such instrument to be her act and deed, and she declared that she had willingly signed the same for the purposes and consideration therein expressed, and that she did not wish to retract it.

GIVEN UNDER MY HAND AND SEAL OF OFFICE this the \_\_\_\_\_ day of May  
A. D. 1945

\_\_\_\_\_  
Notary Public in and for Ector County, Texas